

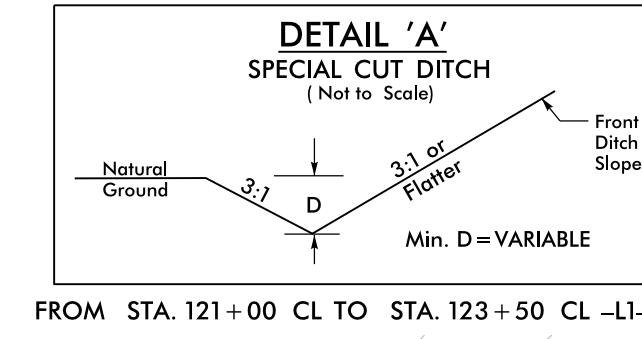


REVISIONS

PROJECT REFERENCE NO. W-5103A	SHEET NO. EC-30
RW SHEET NO.	
ROADWAY DESIGN ENGINEER	HYDRAULICS ENGINEER

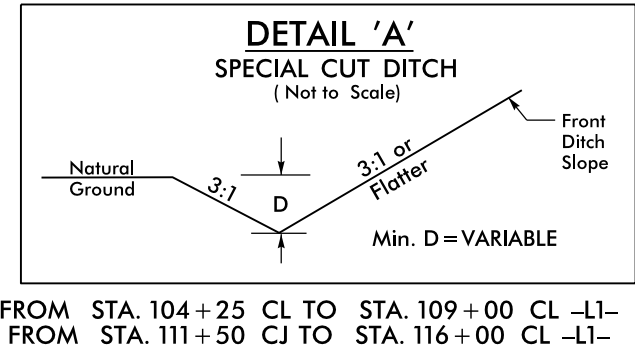

NAD 83 NSRS 2007

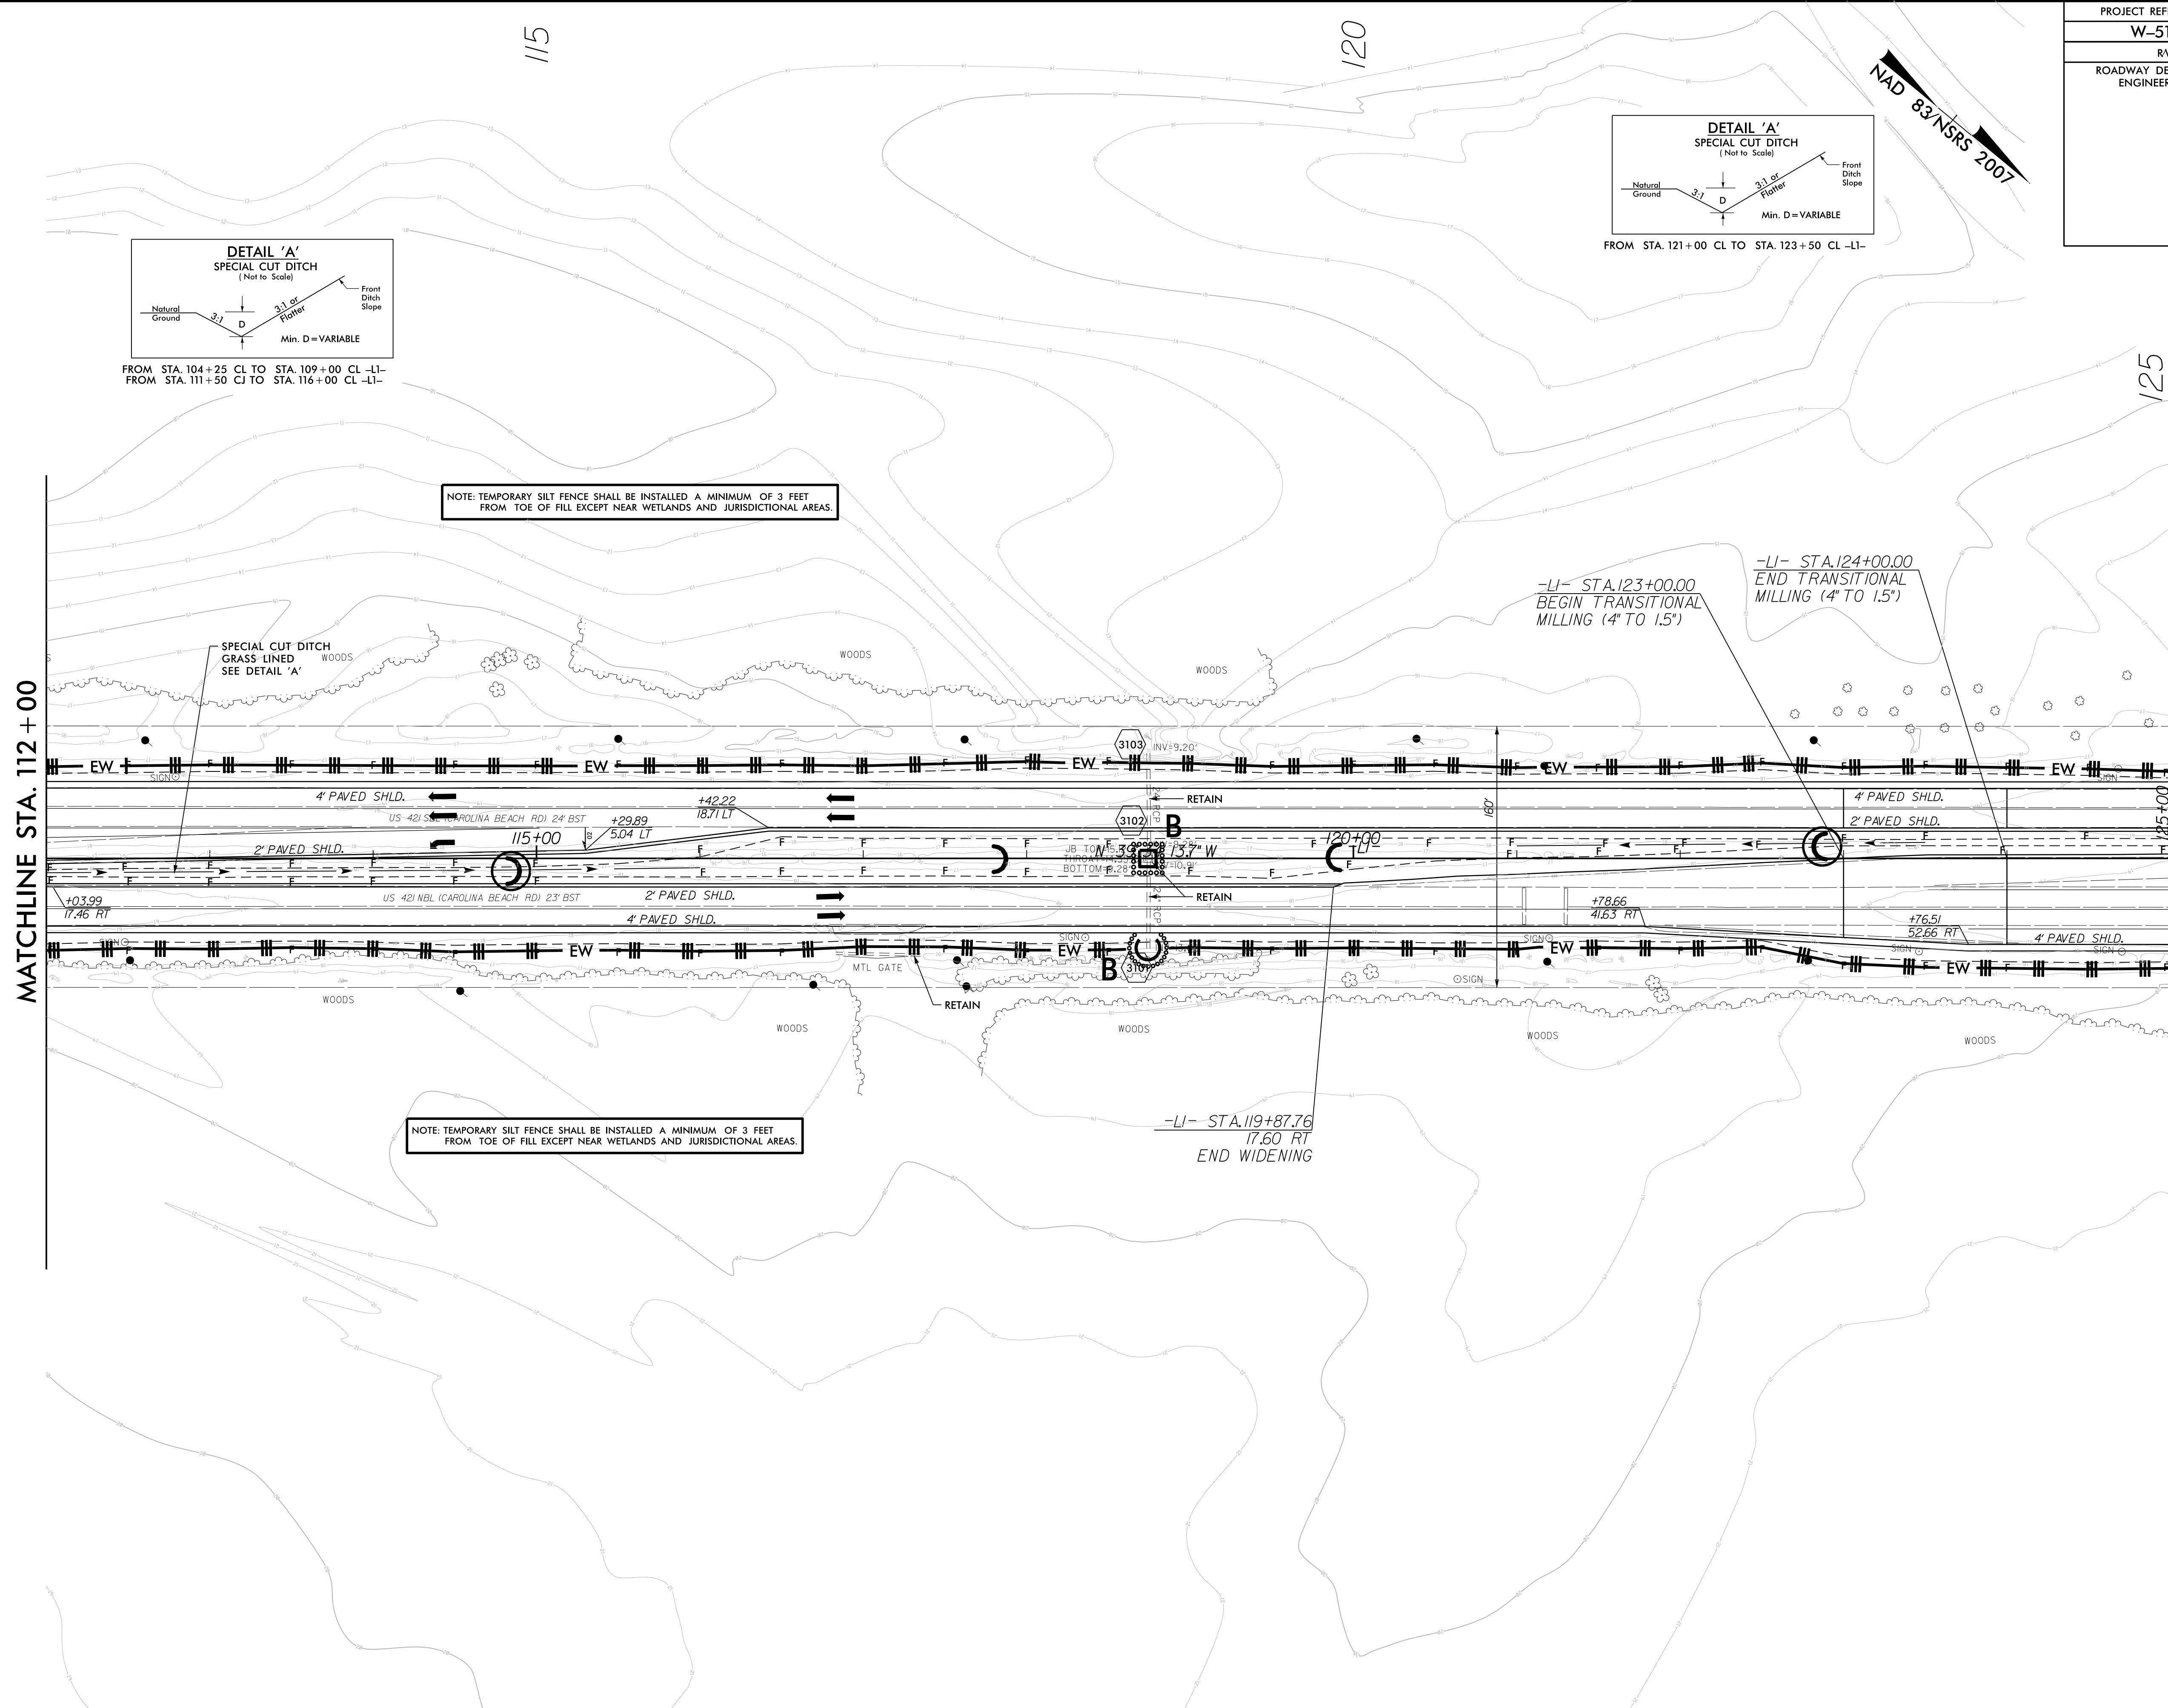

NOTE: TEMPORARY SILT FENCE SHALL BE INSTALLED A MINIMUM OF 3 FEET FROM TOE OF FILL EXCEPT NEAR WETLANDS AND JURISDICTIONAL AREAS.

NOTE: TEMPORARY SILT FENCE SHALL BE INSTALLED A MINIMUM OF 3 FEET FROM TOE OF FILL EXCEPT NEAR WETLANDS AND JURISDICTIONAL AREAS.

-LI- STA. 123+00.00
BEGIN TRANSITIONAL
MILLING (4" TO 1.5")

-LI- STA. 124+00.00
END TRANSITIONAL
MILLING (4" TO 1.5")

-LI- STA. 119+87.76
17.60 RT
END WIDENING

MATCHLINE STA. 112+00

MATCHLINE STA. 125+00