


PROJECT REFERENCE NO. W-5103A	SHEET NO. EC-33
RW SHEET NO.	
ROADWAY DESIGN ENGINEER	HYDRAULICS ENGINEER

8/17/99

REVISIONS

C:\JULY 2015 12:49 NEW HANDOVER W-5103.41867.1.1.1 US 421 Median Crossover Relet (use this file)\ROADWAY\Plan SHEETS\_EROSION\_CONTROL\W5103.D03\_EC\_33\_PSH\_34.dgn

MATCHLINE STA. 152 + 00

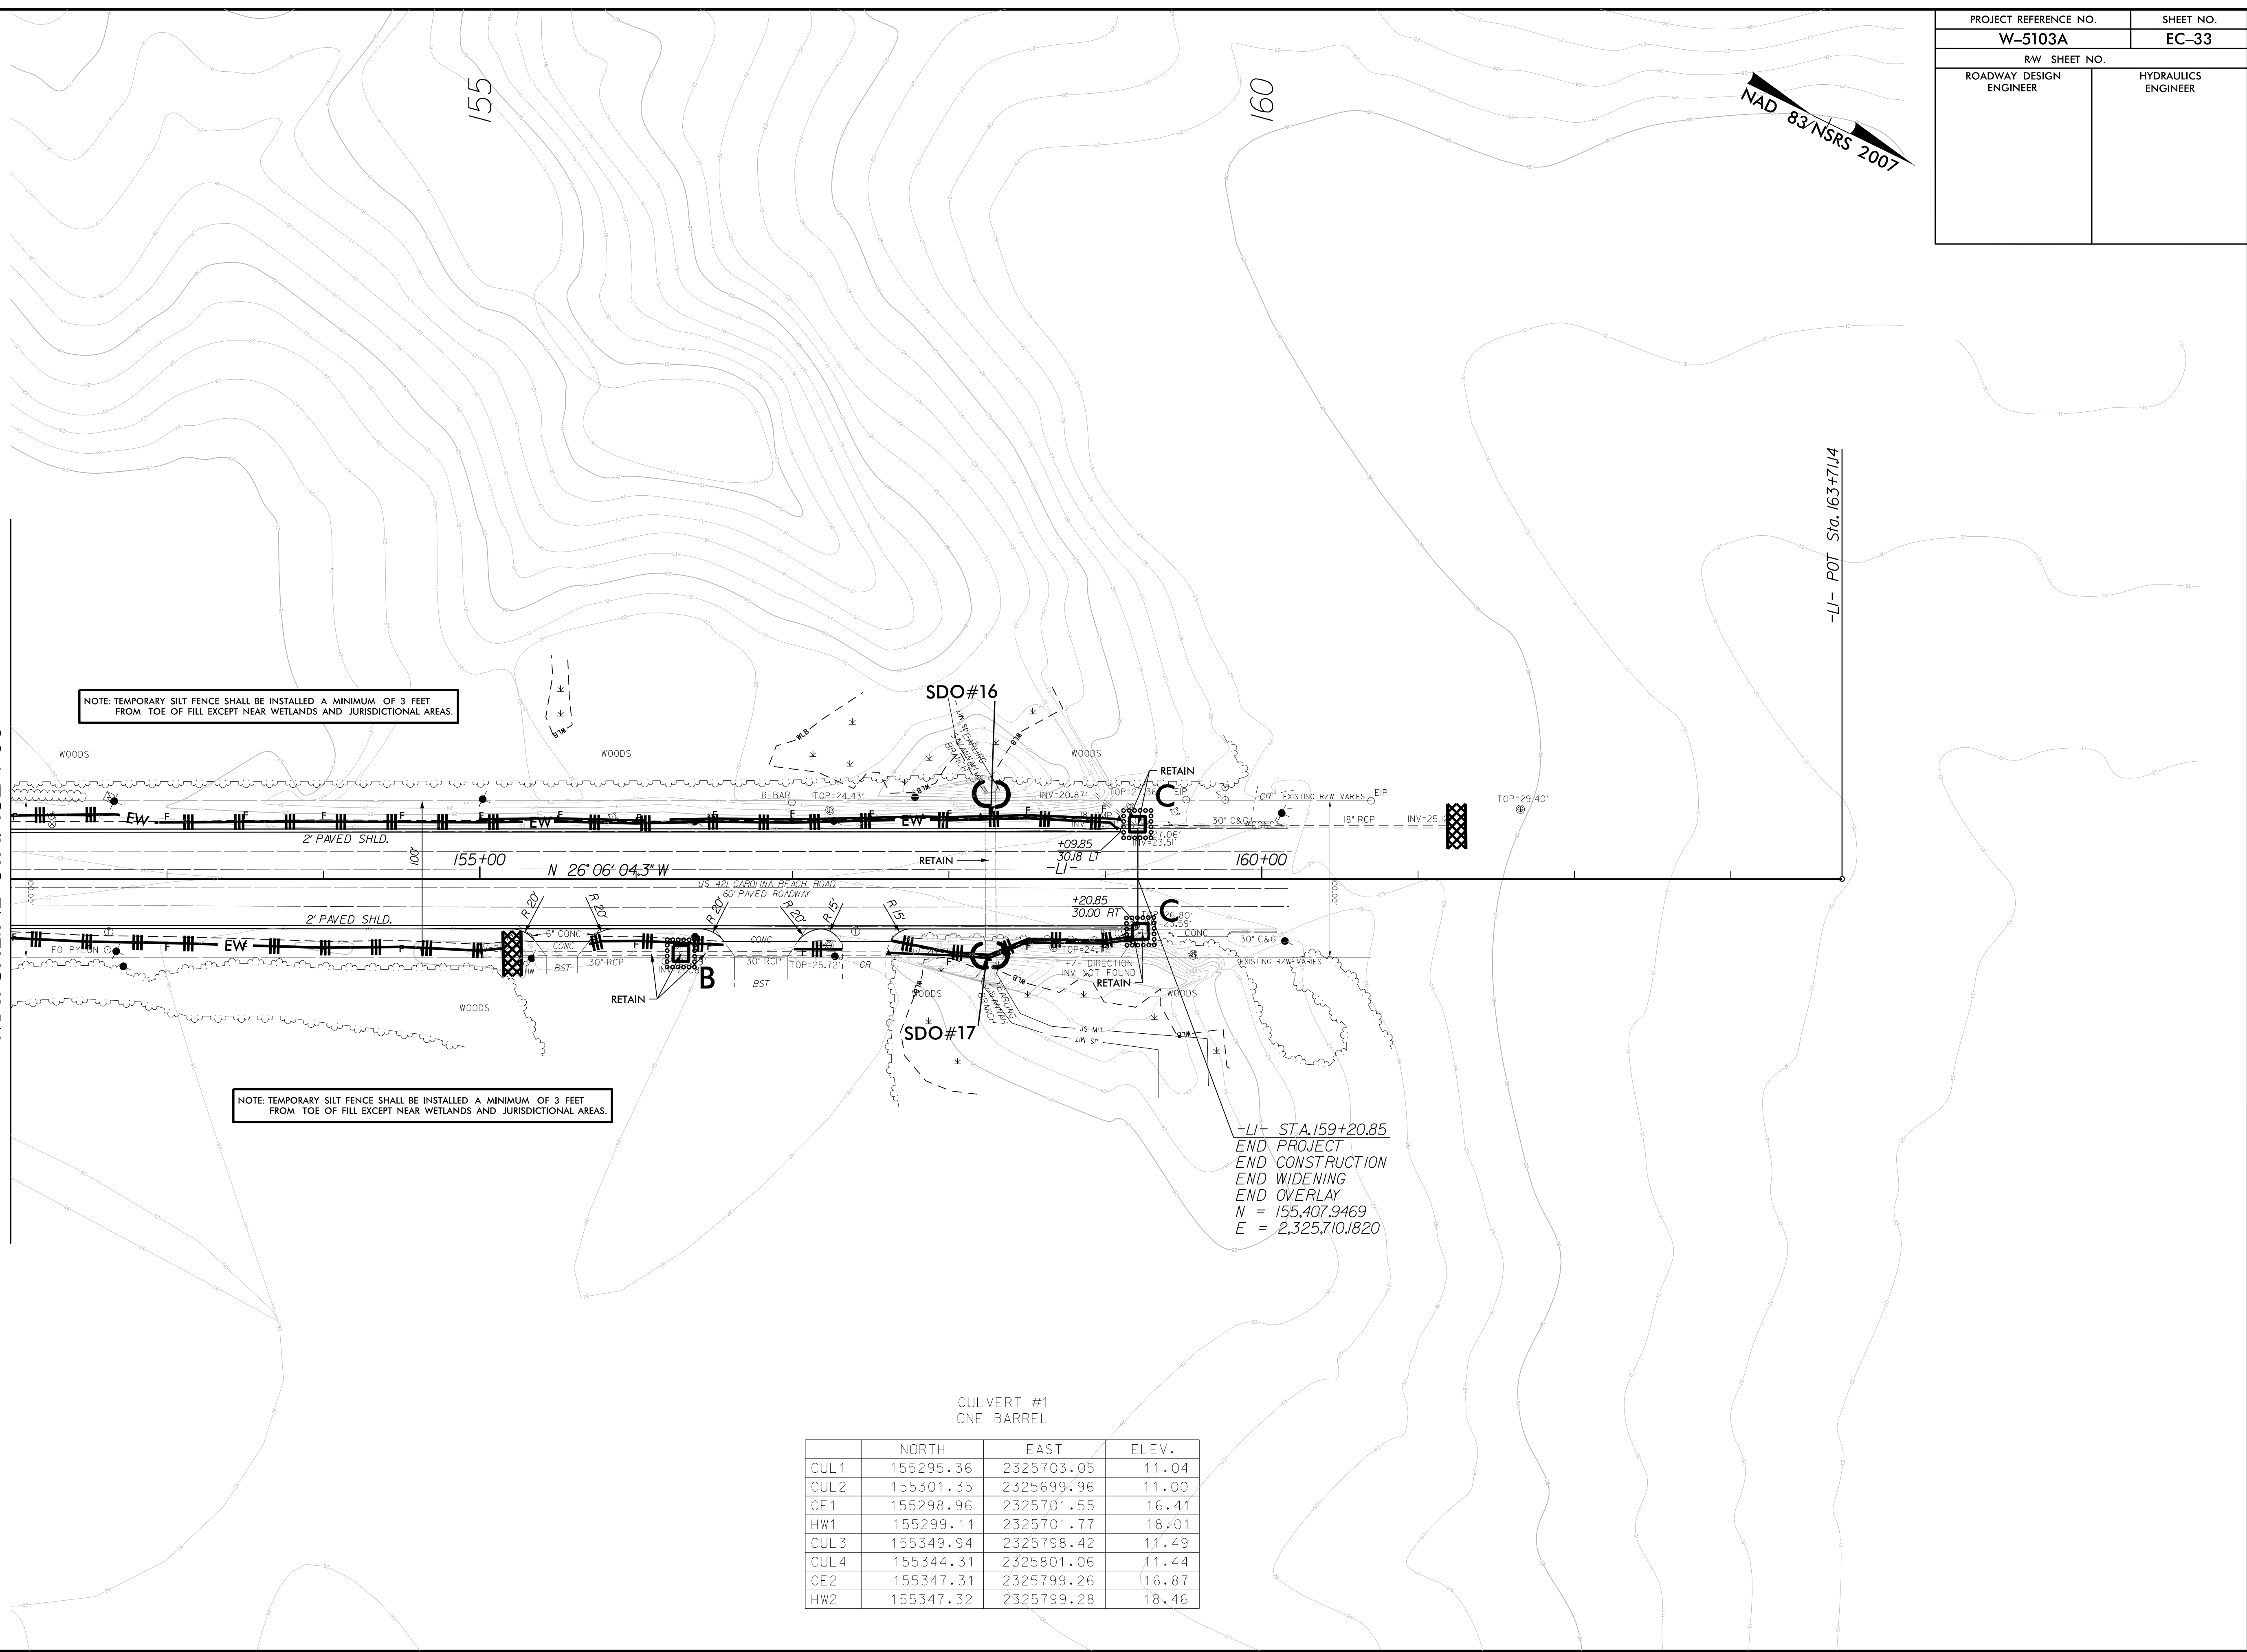

NOTE: TEMPORARY SILT FENCE SHALL BE INSTALLED A MINIMUM OF 3 FEET FROM TOE OF FILL EXCEPT NEAR WETLANDS AND JURISDICTIONAL AREAS.

NOTE: TEMPORARY SILT FENCE SHALL BE INSTALLED A MINIMUM OF 3 FEET FROM TOE OF FILL EXCEPT NEAR WETLANDS AND JURISDICTIONAL AREAS.

-LI- STA. 159+20.85  
END PROJECT  
END CONSTRUCTION  
END WIDENING  
END OVERLAY  
N = 155,407.9469  
E = 2,325,710.1820

CULVERT #1  
ONE BARREL

	NORTH	EAST	ELEV.
CUL1	155295.36	2325703.05	11.04
CUL2	155301.35	2325699.96	11.00
CE1	155298.96	2325701.55	16.41
HW1	155299.11	2325701.77	18.01
CUL3	155349.94	2325798.42	11.49
CUL4	155344.31	2325801.06	11.44
CE2	155347.31	2325799.26	16.87
HW2	155347.32	2325799.28	18.46

-LI- POT Sta. 163+71.14