


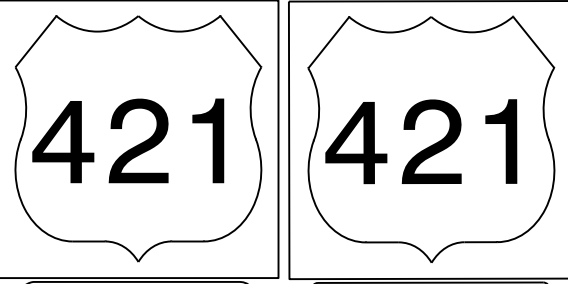
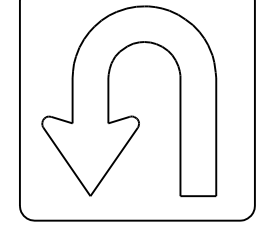


I:\AUG-2015\3428\03-ROADWAY\NEW HANDOVER\W-5103-41867.1.1.US 421 Median Crossover- Relet (use this file)\ROADWAY\Proj\SIGNING PLAN SHEETS\W5103A\_D03\_SGNL03A.dgn  
 \$\$\$USERNAME\$\$\$



(501) (503) (506) (508) (510) (512) (514) (517)  
 (520) (525) (528) (532) (534) (535)

 1 - 24" X 12"  
 1 - 30" X 24"  
 ONE "U" POST PER SIGN



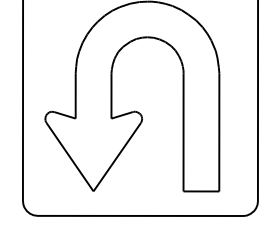
(522) (524) (527) (531) (533)

 2 - 24" X 12"  
 2 - 30" X 24"  
 1 - 21" X 15"  
 TWO "U" POSTS PER SIGN  
 (405)



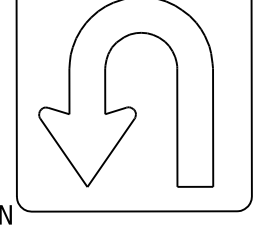
(502) (504) (507) (509) (511) (513) (516) (519)  
 (526) (529) (536) (537)

 1 - 24" X 12"  
 1 - 30" X 24"  
 ONE "U" POST PER SIGN


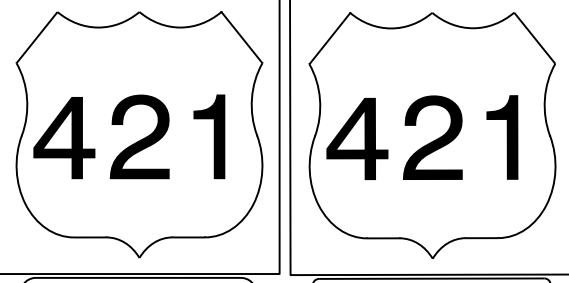
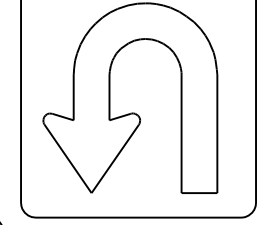
(505)  
 (518)  
 (530)

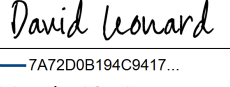

 1 - 24" X 12"  
 1 - 30" X 24"  
 1 - 21" X 15"  
 ONE "U" POST PER SIGN  
 (405)

(515)  
 (521)

 1 - 24" X 12"  
 1 - 30" X 24"  
 1 - 21" X 15"  
 ONE "U" POST PER SIGN  
 (405)

(523)

 2 - 24" X 12"  
 2 - 30" X 24"  
 1 - 21" X 15"  
 TWO "U" POSTS PER SIGN  
 (405)

|   |                      |
|---|----------------------|
| TIP NO.<br>W-5103A  | SHEET NO.<br>SIGN-3A |
| APPROVED: <br><small>DocuSigned by: David Leonard<br/>7A720B194C9417</small> |                      |
| DATE: 8/12/2015   12:17 PM PT   |                      |
| SEAL  |                      |
|    |                      |

TYPE "F" SIGNS