


06-AUG-2015 09:57 NEW HANDOVER\W-5103-41867-1.1.1.US 421 Median Crossover Relet (use this file)\ROADWAY\Proj\SIGNING PLAN SHEETS\W5103A-D03-SGN_05_PSH_5.dgn 8/17/15

REVISIONS

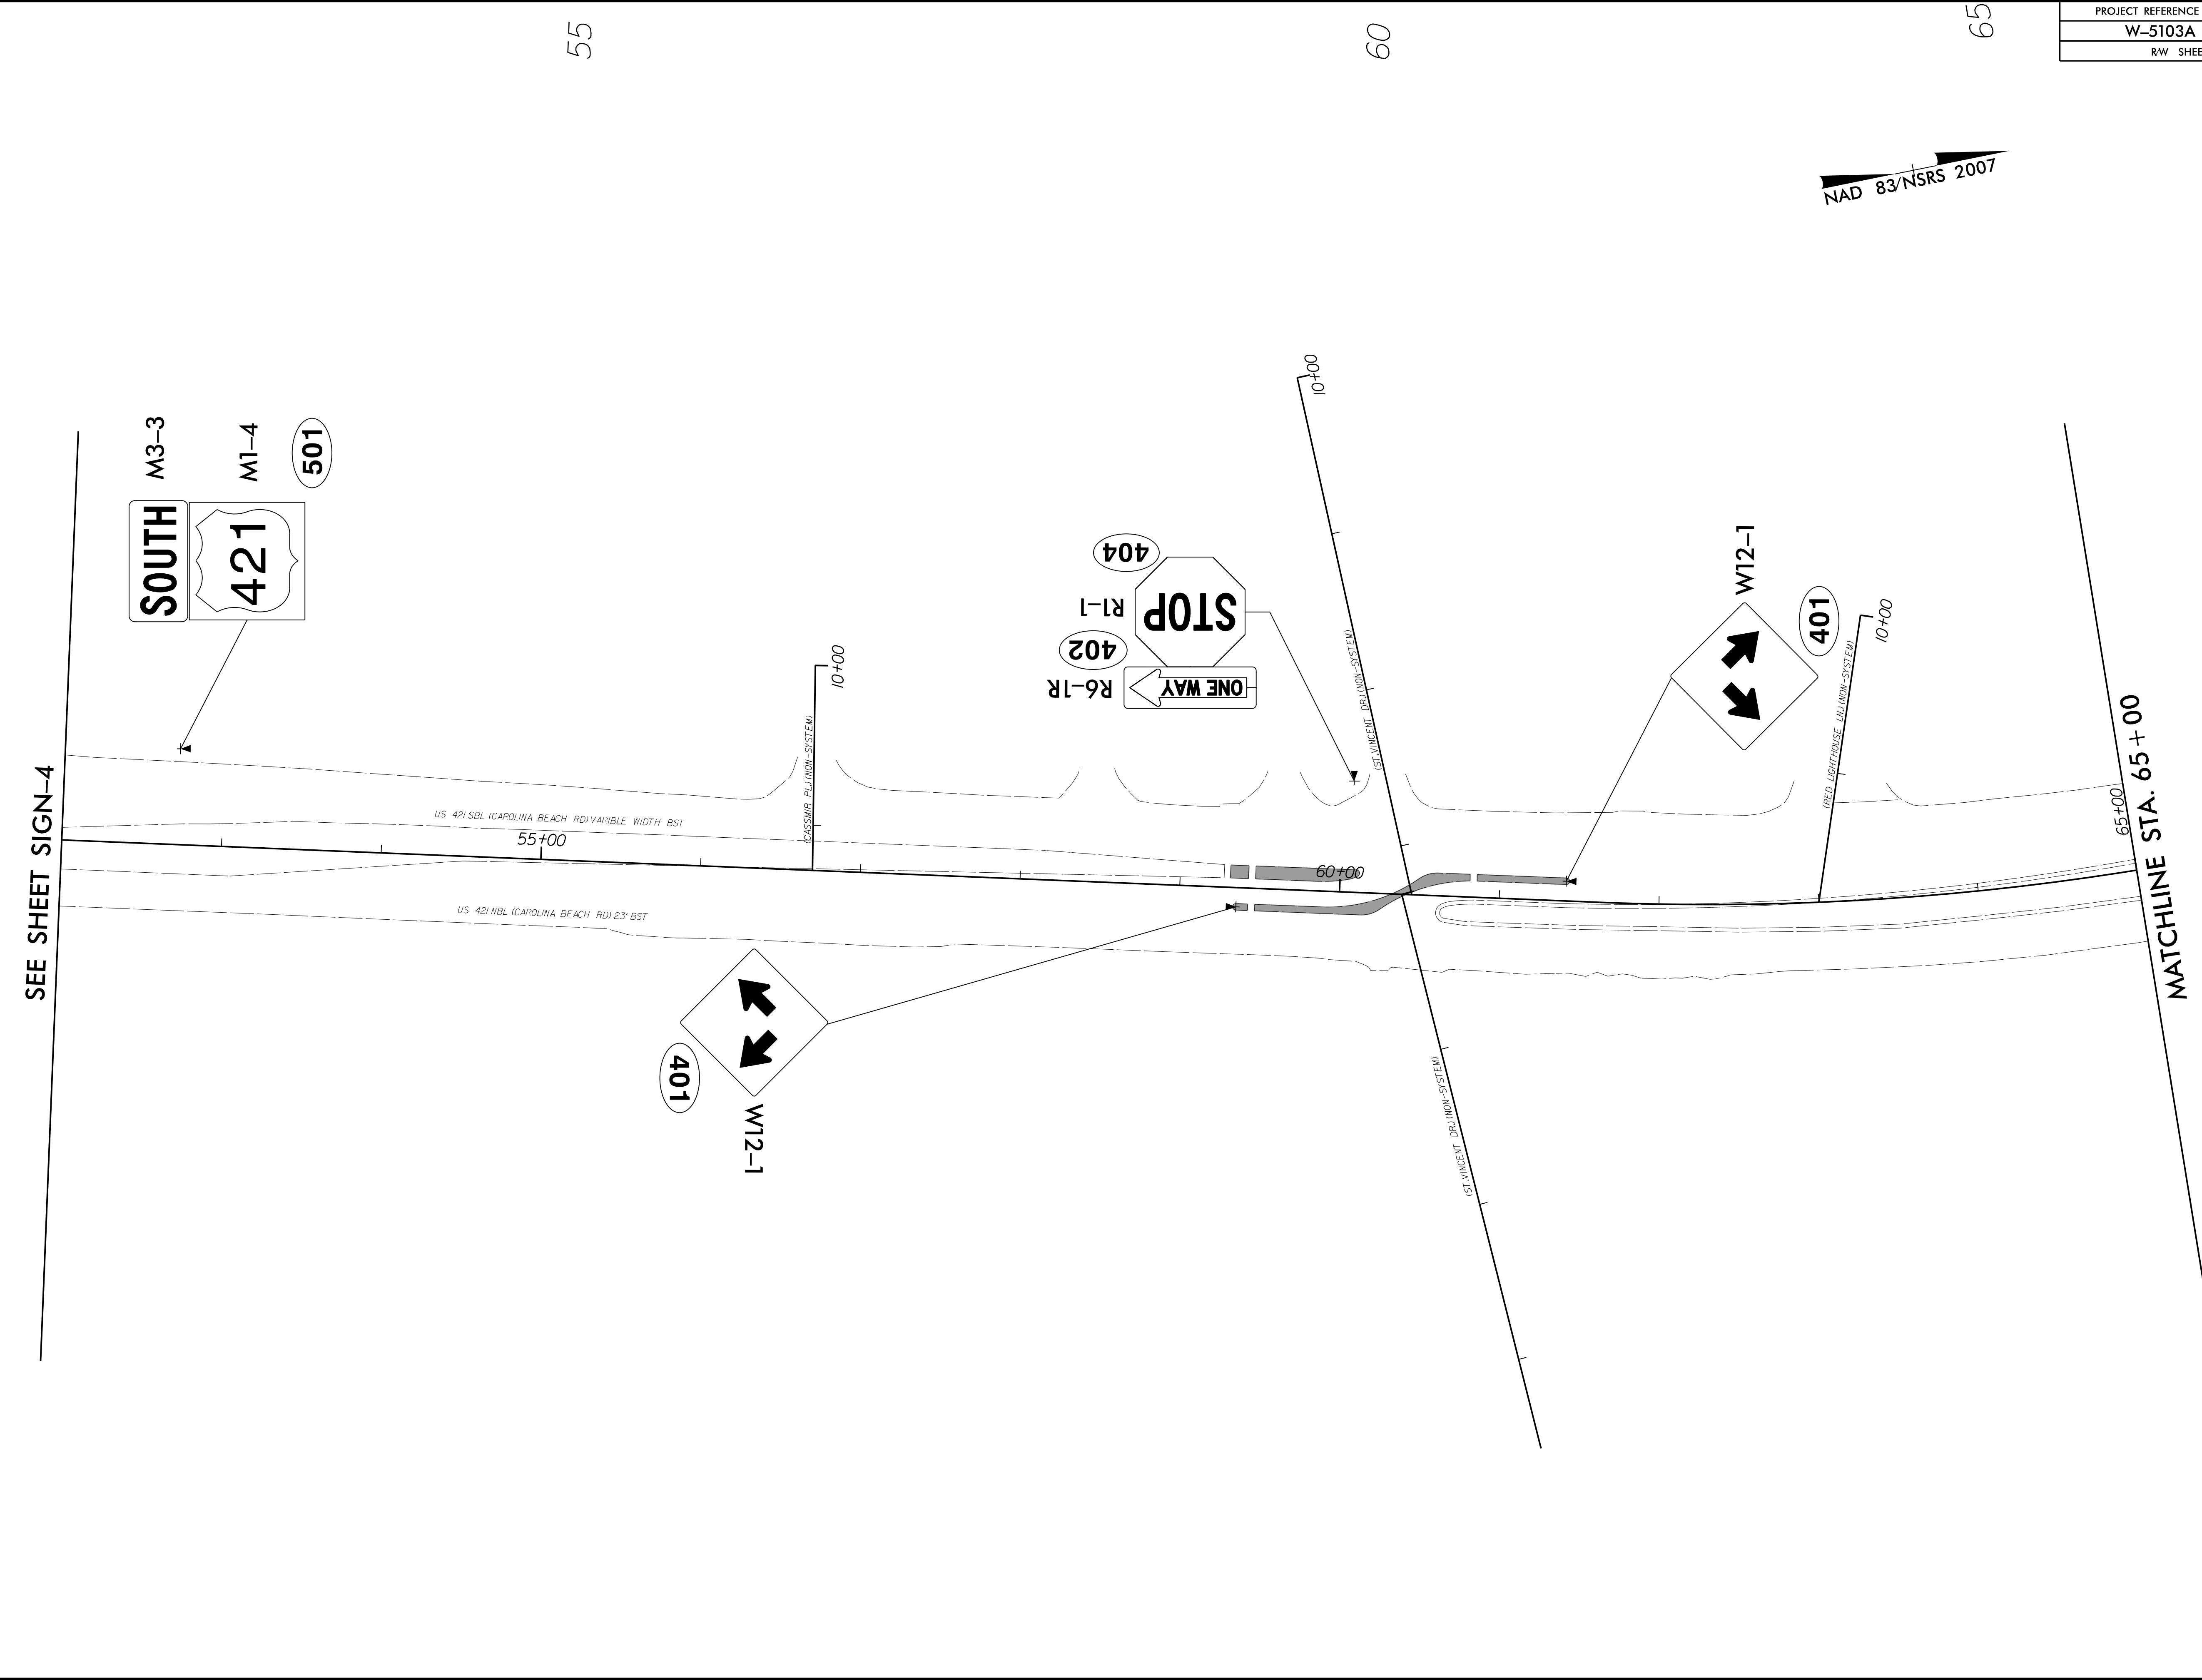

NAD 83/NSRS 2007

PROJECT REFERENCE NO. W-5103A	SHEET NO. SIGN-5
RW SHEET NO.	



8/12/2015 | 12:17 PM PT