



06-AUG-2015 09:57
C:\PROJECTS\NEW HANDOVER\W-5103-41867-1.1.1\US 421 Median Crossover Relet (use this file)\ROADWAY\Proj\SIGNING PLAN SHEETS\W5103A-D03-SGN.06_PSH.6.dgn
8/17/99

REVISIONS

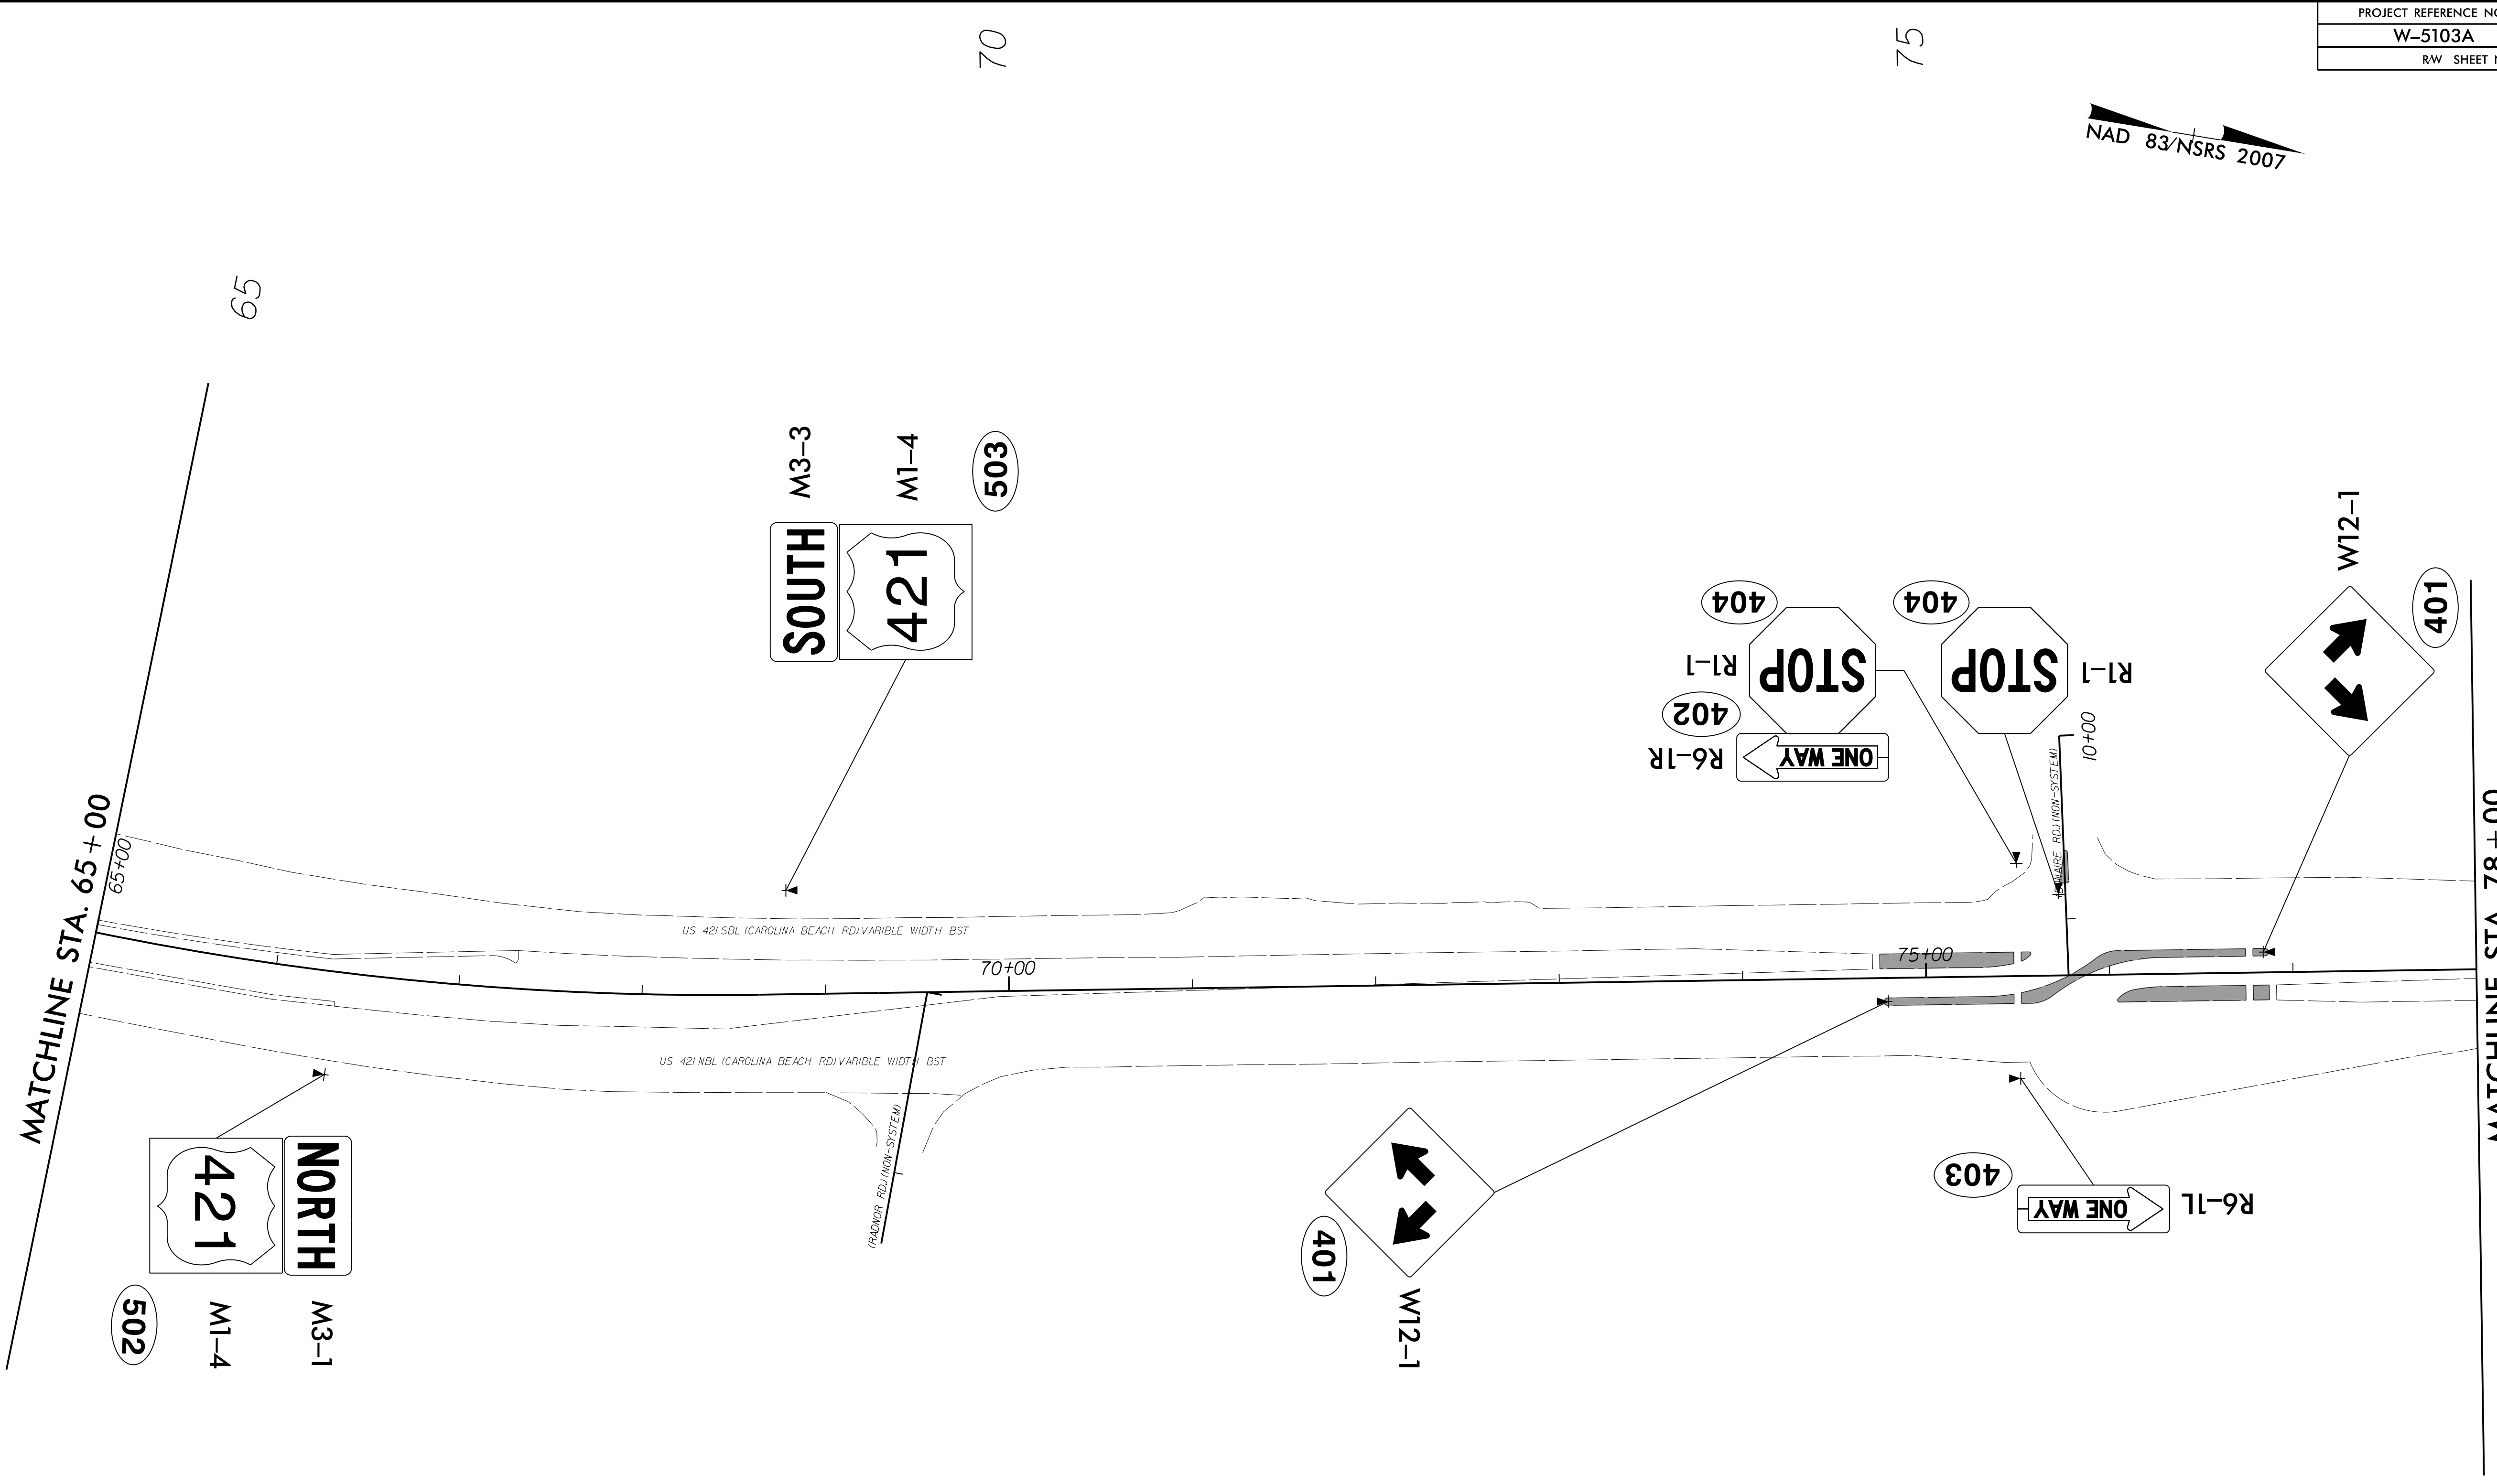

PROJECT REFERENCE NO. W-5103A	SHEET NO. SIGN-6
RW SHEET NO.	

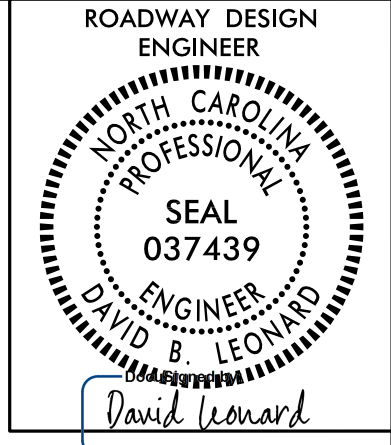

8/13/2015 | 12:16 PM PT