



06-AUG-2015 09:57 NEW HANDOVER W-5103.41867.1.1.1 US 421 Median Crossover Relet (use this file) \ROADWAY\Proj\SIGNING PLAN SHEETS\W5103A.D03.SGN.07_PSH.7.dgn 8/17/15

REVISIONS

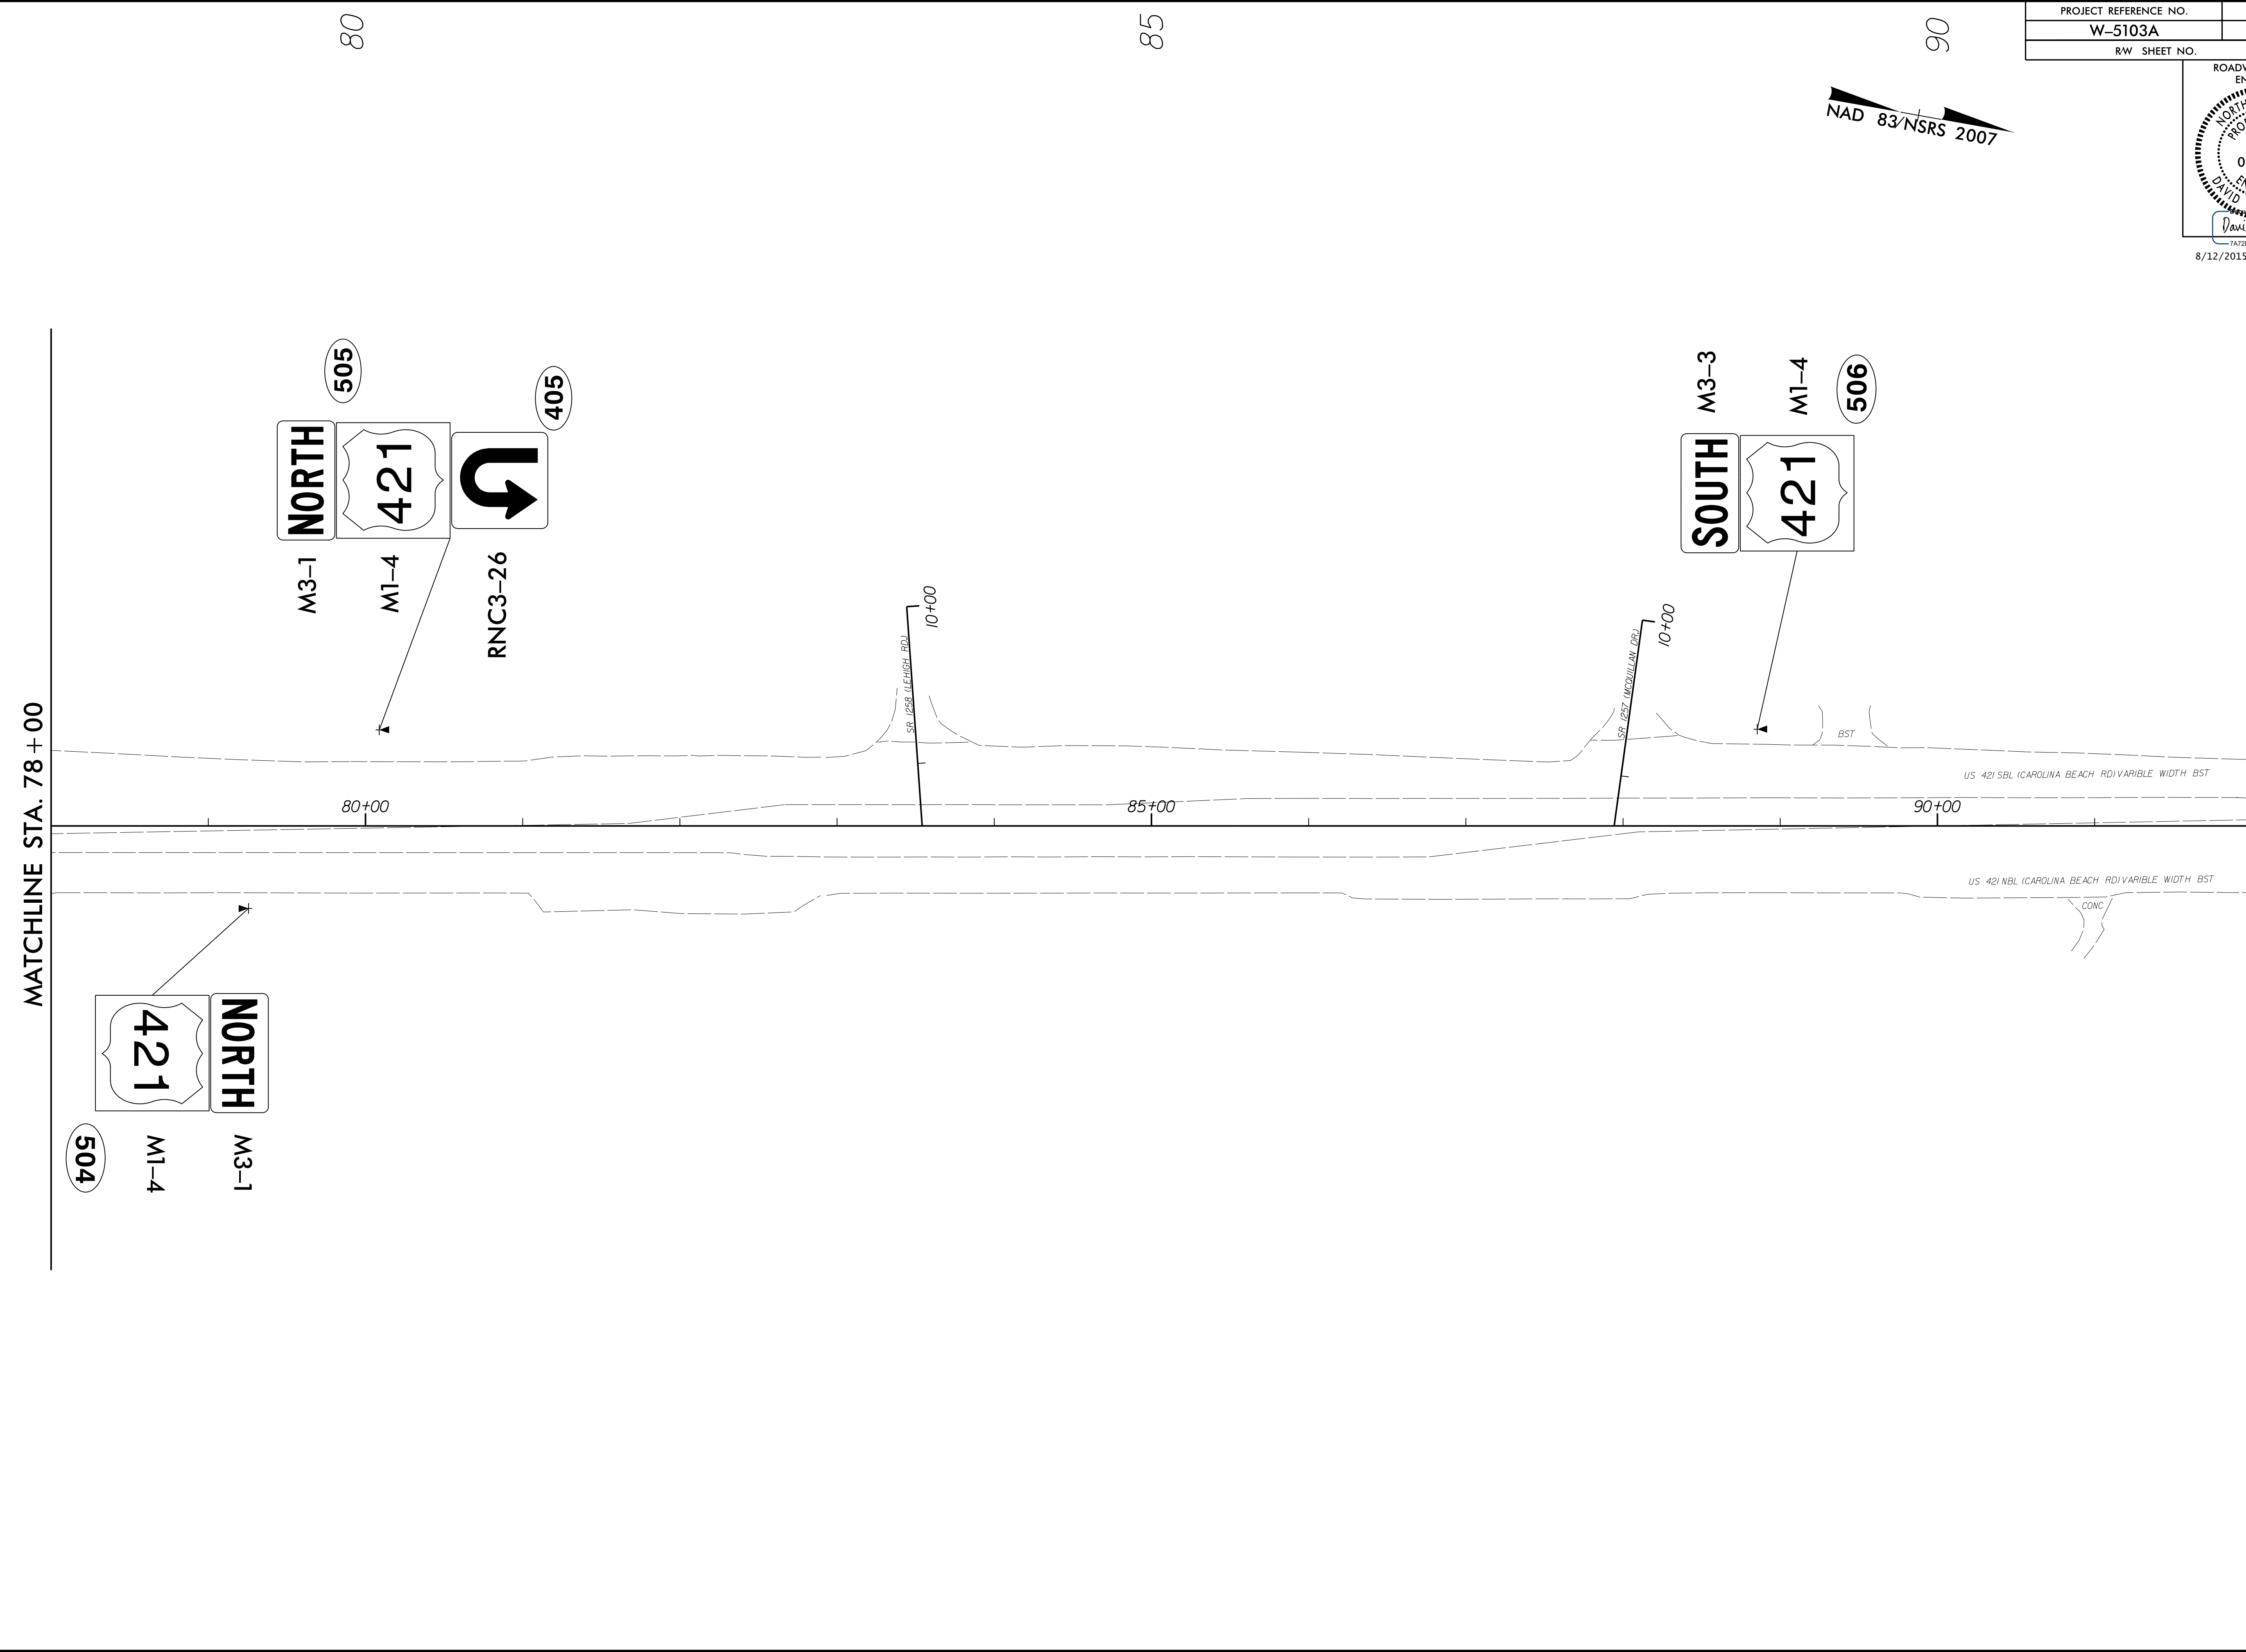

PROJECT REFERENCE NO. W-5103A	SHEET NO. SIGN-7
RW SHEET NO.	

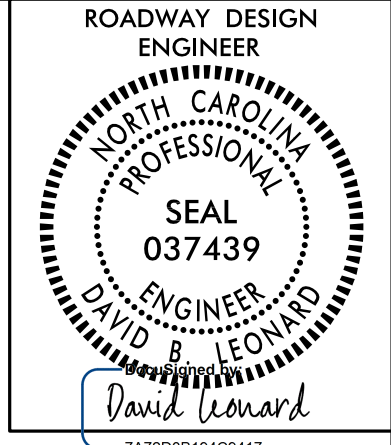

8/12/2015 | 12:17 PM PT

MATCHLINE STA. 78 + 00

MATCHLINE STA. 92 + 00

M3-1 NORTH 421 505
M1-4 421 505
RNC3-26 405

M3-3 SOUTH 421 506
M1-4 421 506

504 421 NORTH M3-1
M1-4

US 421 SBL (CAROLINA BEACH RD) VARIABLE WIDTH BST

US 421 NBL (CAROLINA BEACH RD) VARIABLE WIDTH BST

CONC

SR 10' 0" HIGH BDI 10+00

SR 10' 0" HIGH BDI 10+00