


8/12/2015 | 12:17 PM PT



105

100

95

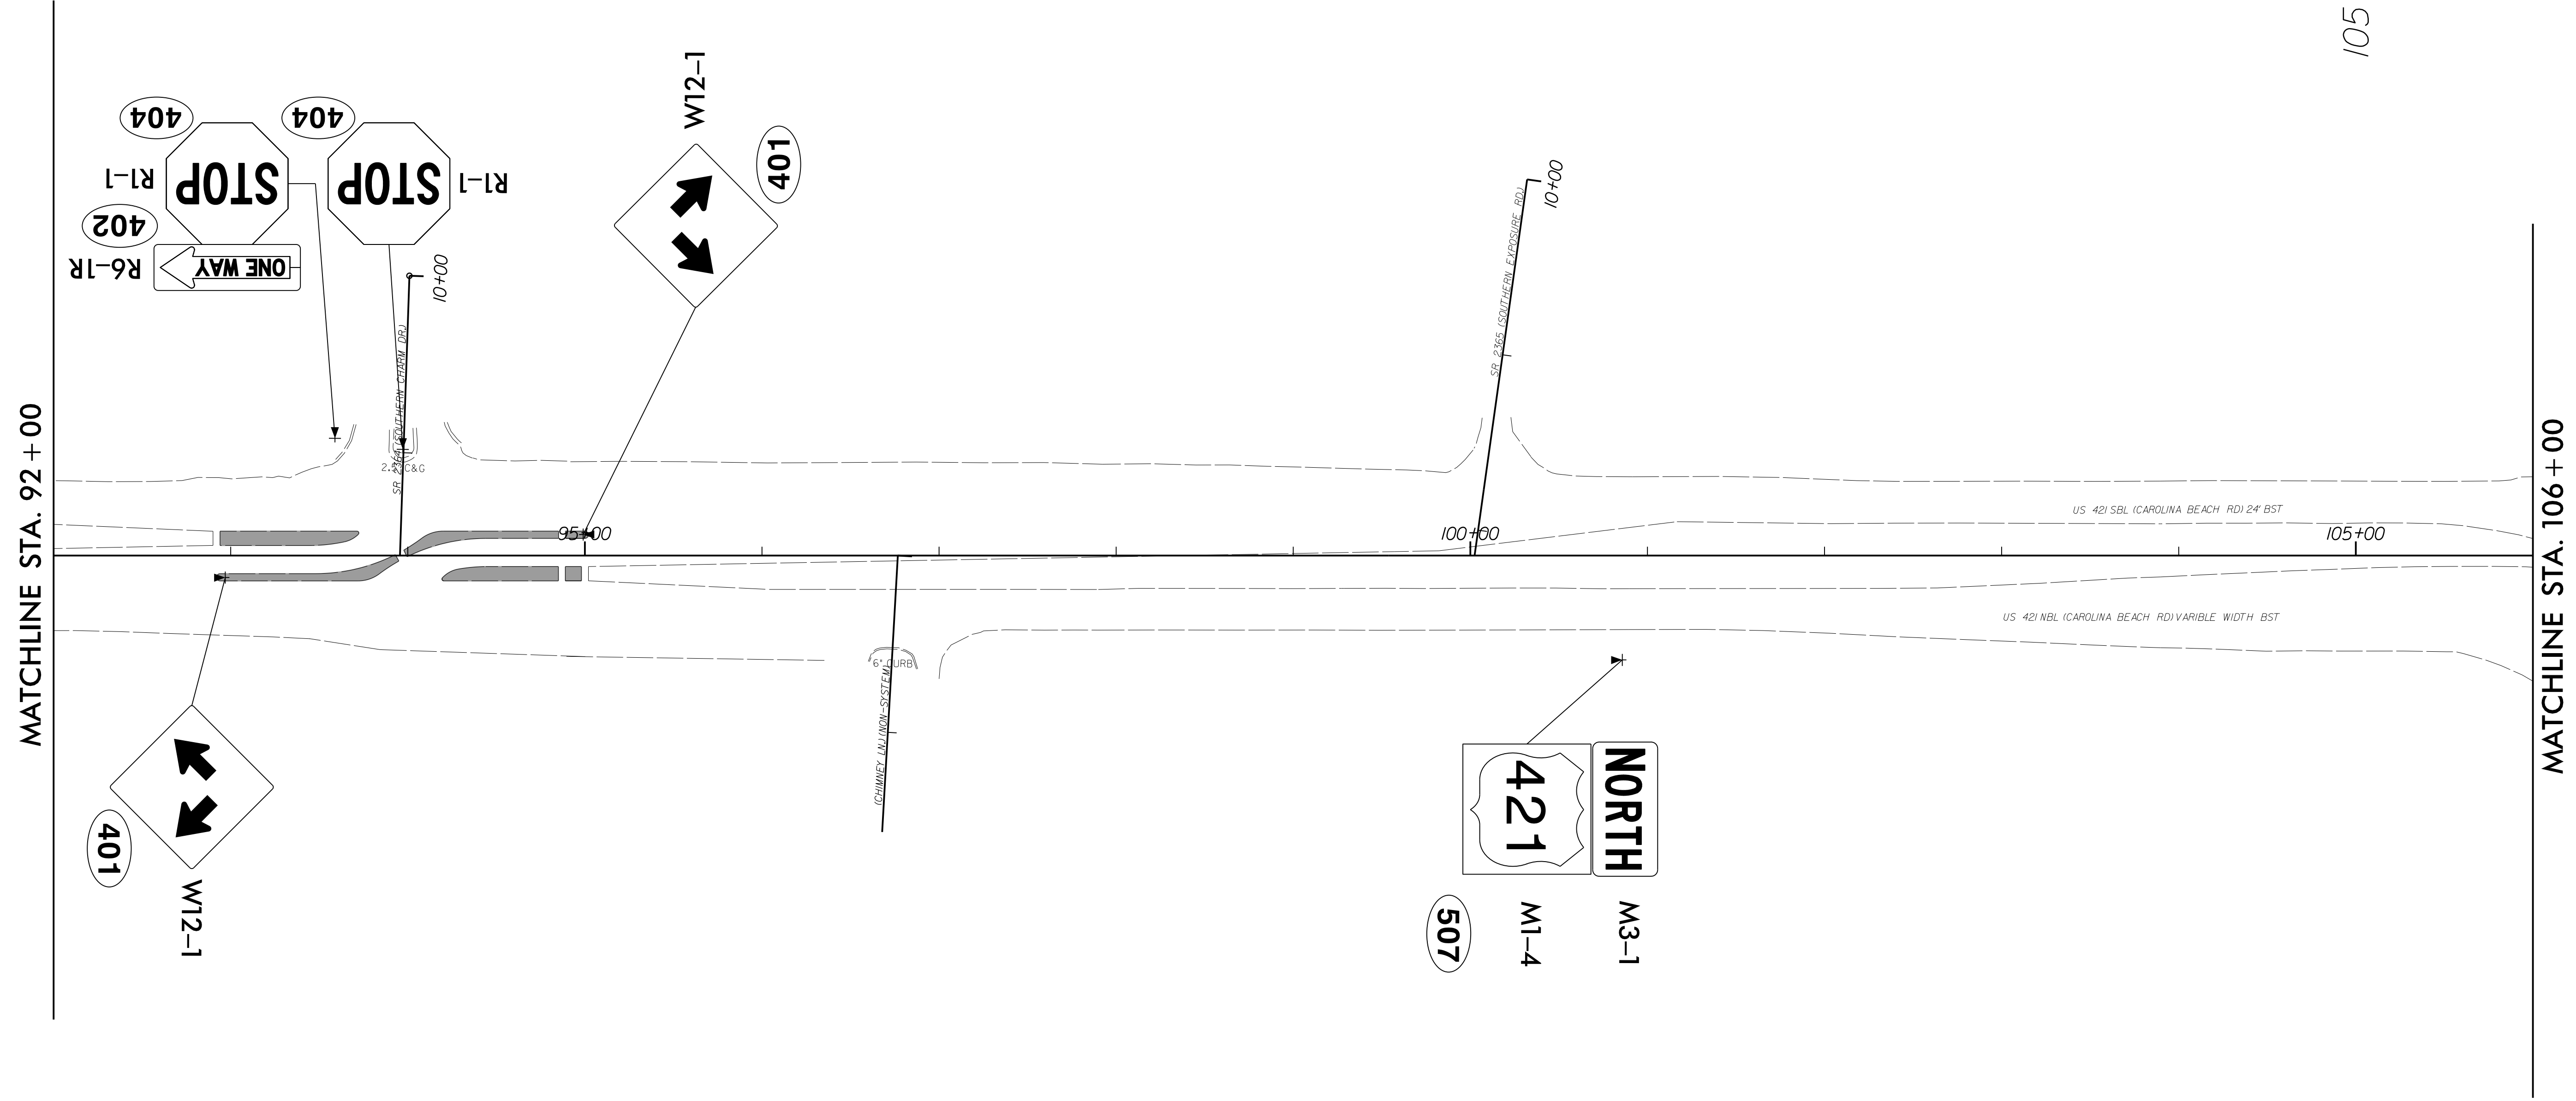

REVISIONS  
 05-AUG-2015 08:57 NEW HANDOVER W-5103.41867.1.1.1 US 421 Median Crossover Relet (use this file) \ROADWAY\Proj\SIGNING PLAN SHEETS\W5103A\_D03\_SGN\_08\_PSH\_8.dgn  
 \$\$\$SUSTAINABLE\$\$\$

8/17/99