


8/13/2015 | 12:16 PM PT



120

115

110

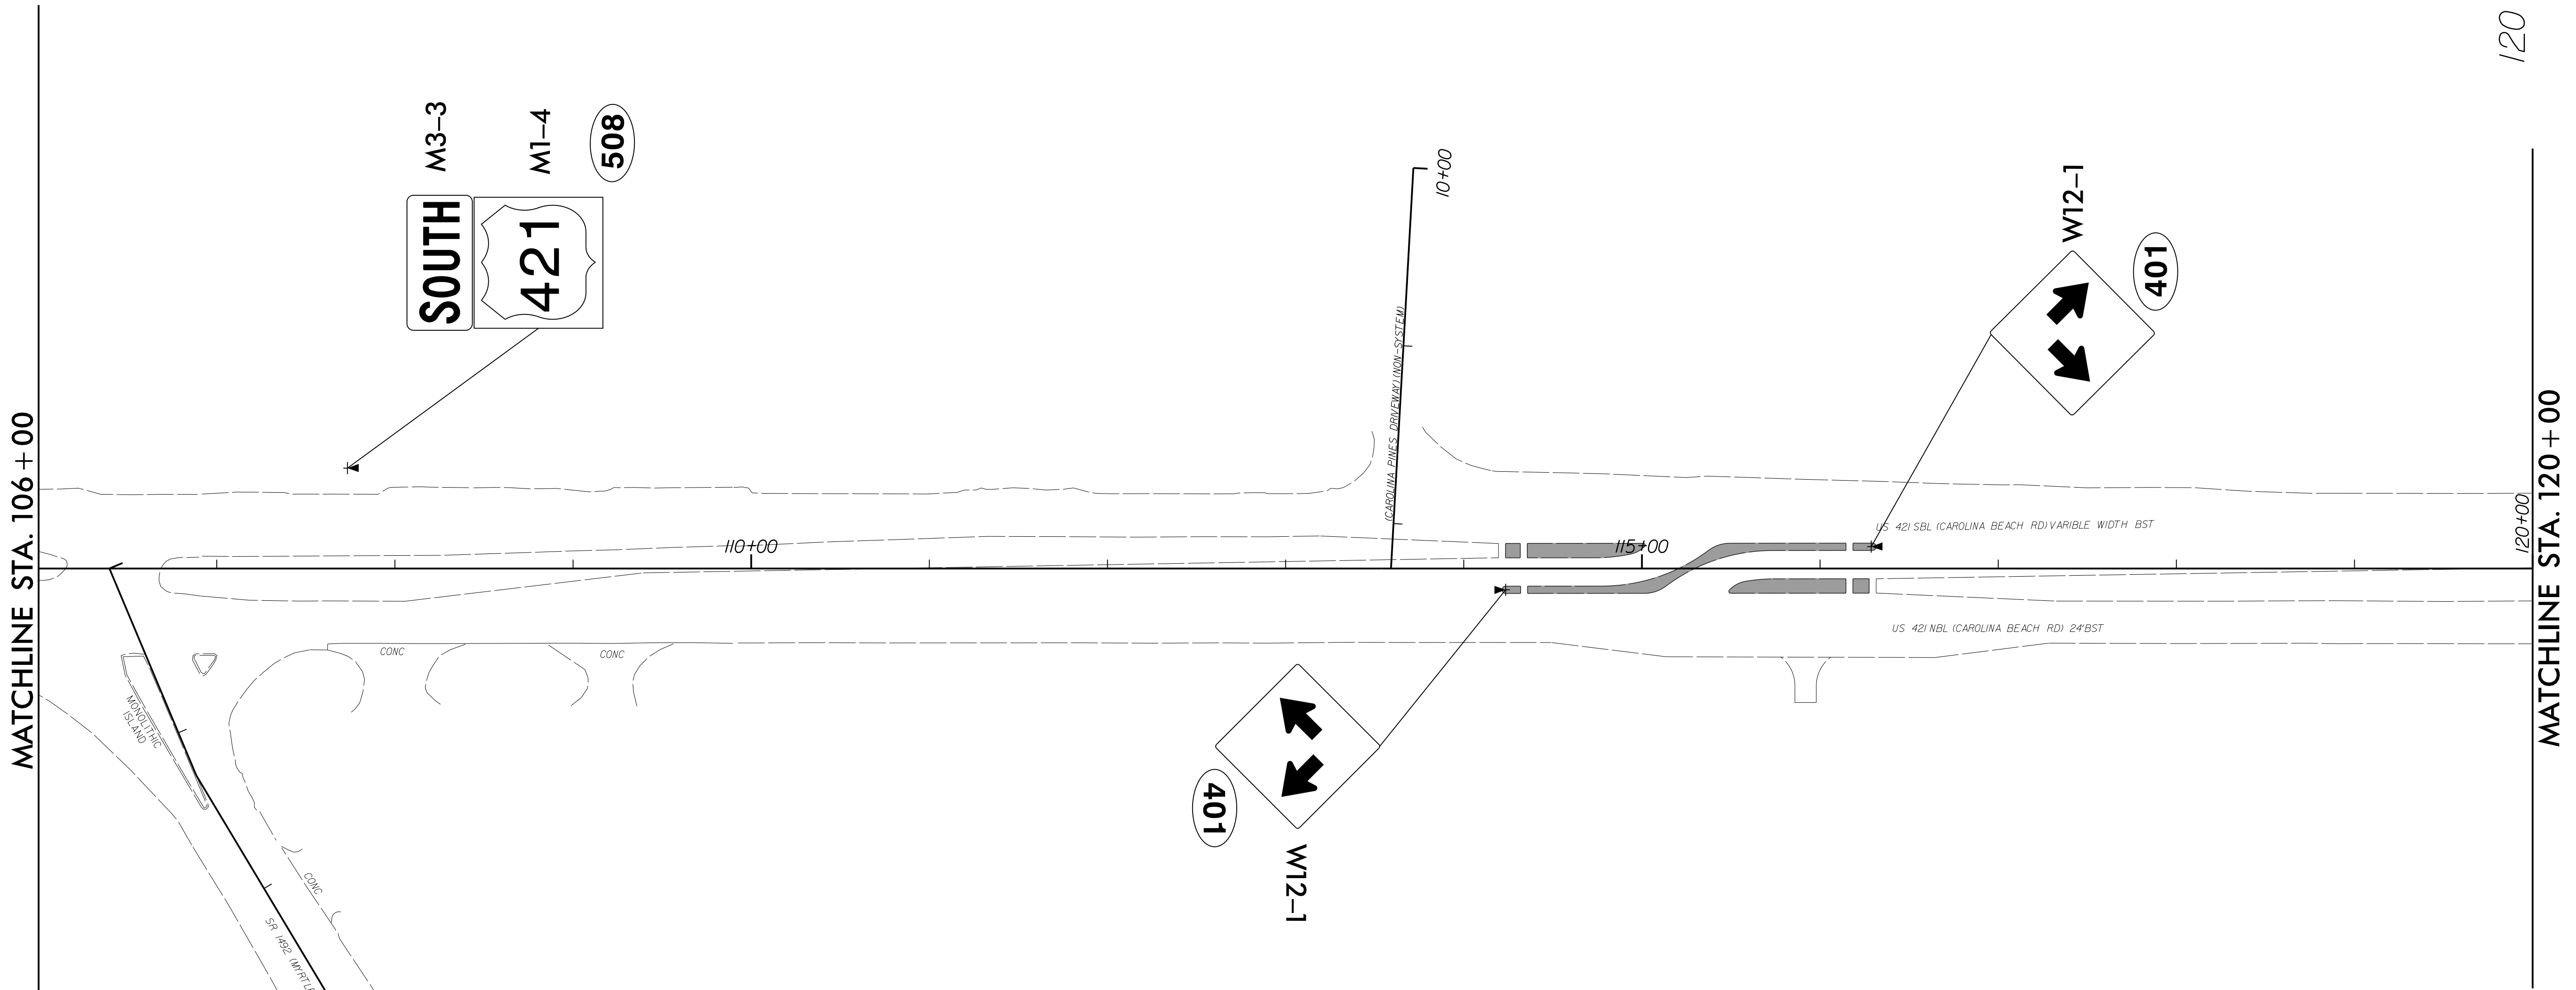

MATCHLINE STA. 106+00

MATCHLINE STA. 120+00

REVISIONS

8/17/99

06-AUG-2015 09:57 NEW HANDOVER W-5103-41867-1.1.1 US 421 Median Crossover Relet (use this file) \ROADWAY\Proj\SIGNING PLAN SHEETS\W5103A_D03_SGN_09_PSH_9.dgn
 \$\$\$\$\$\$SUSPENSE\$\$\$\$\$\$