
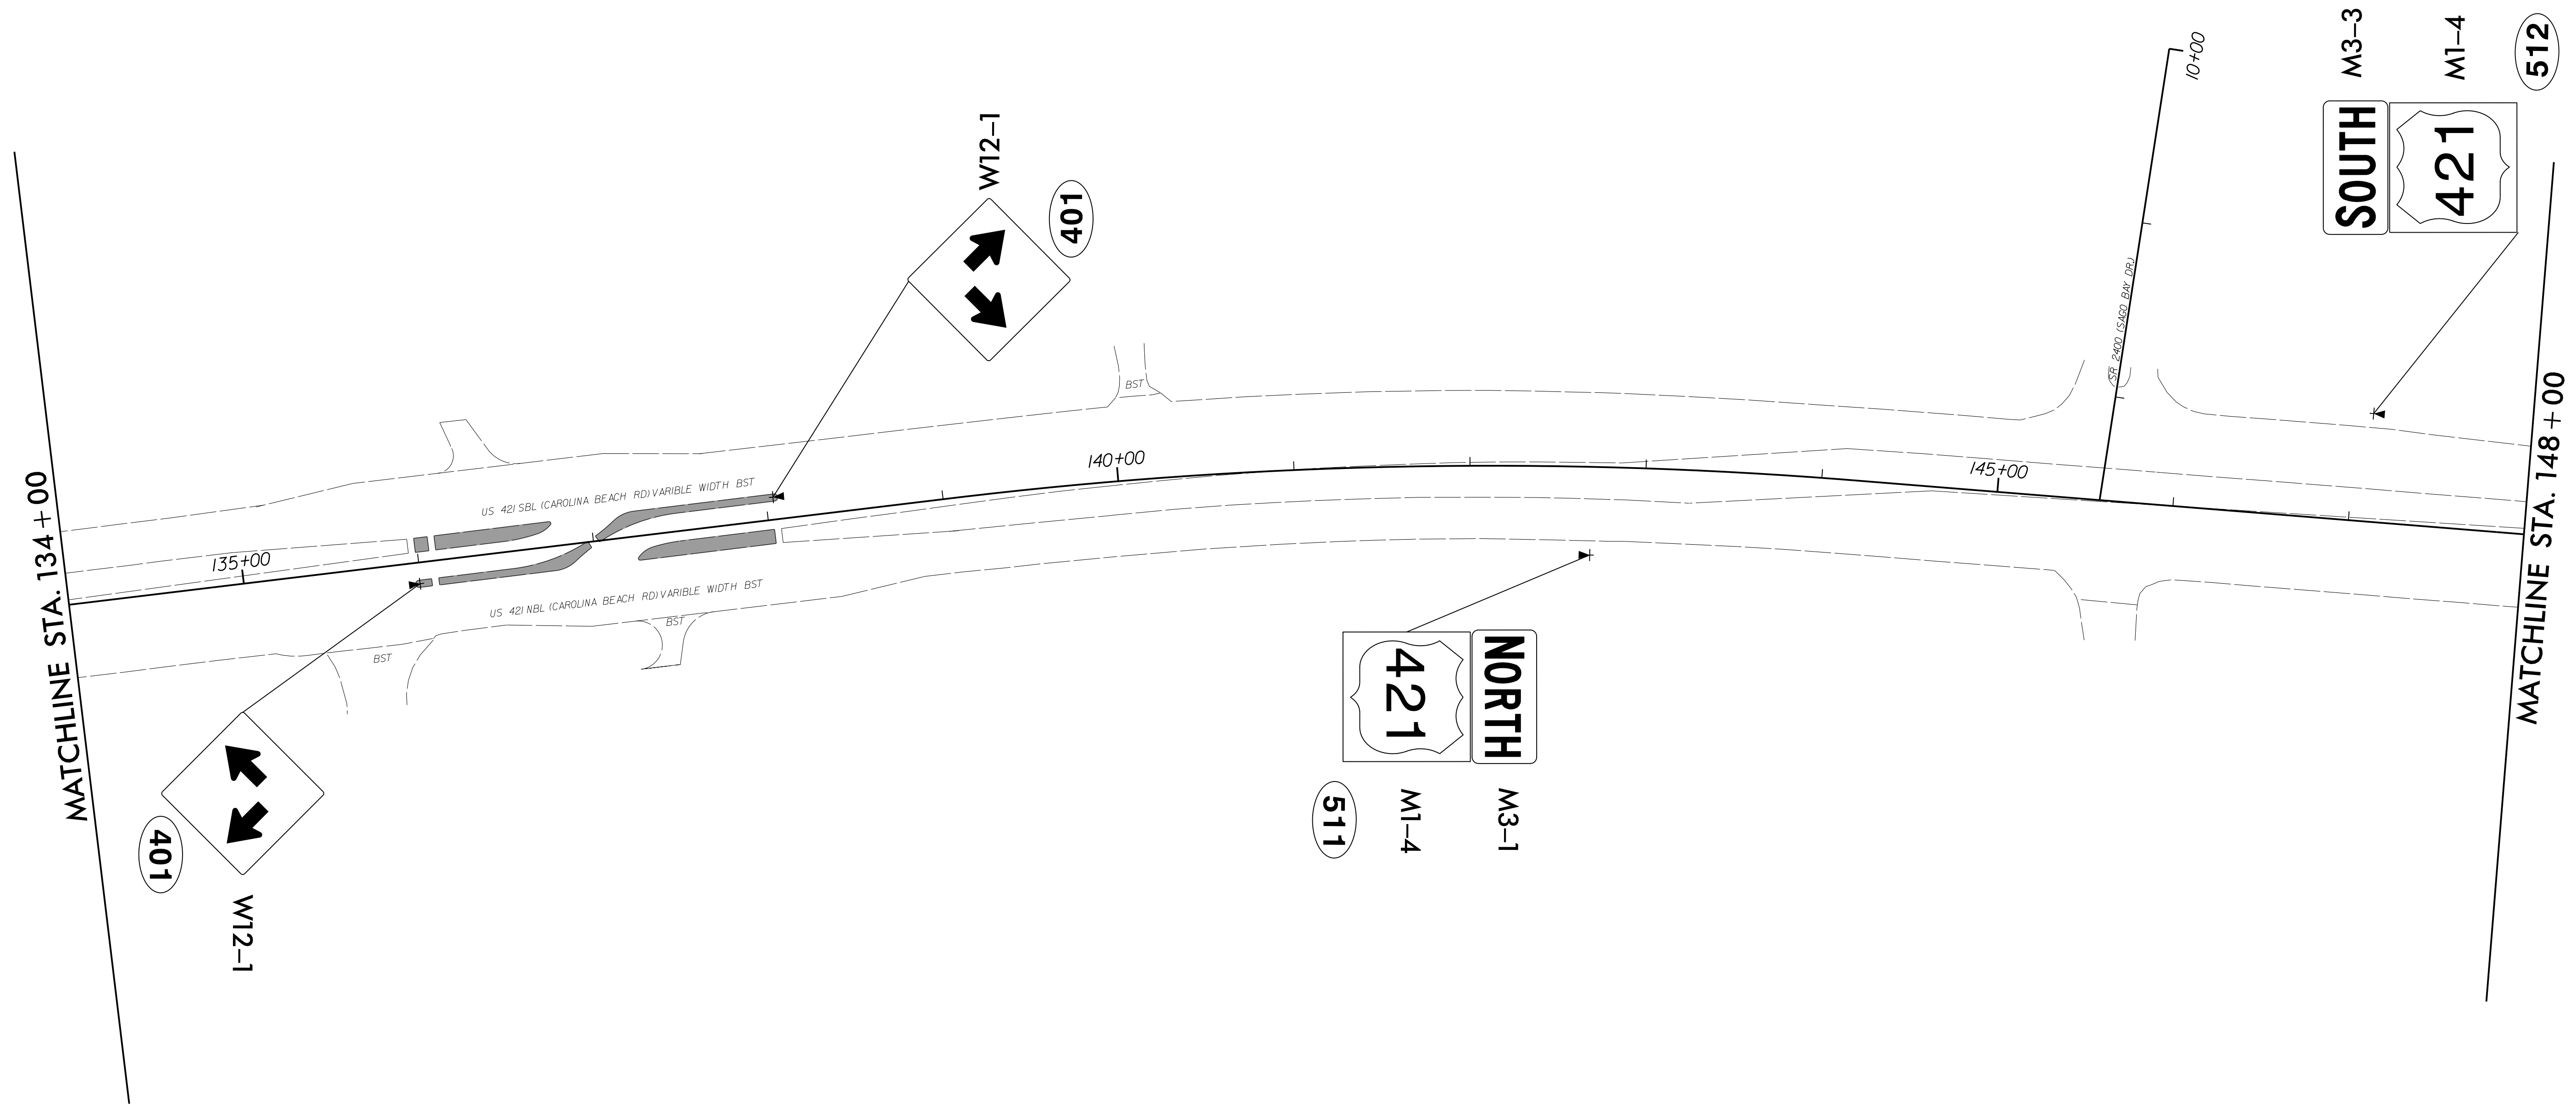


8/13/2015 | 12:16 PM PT

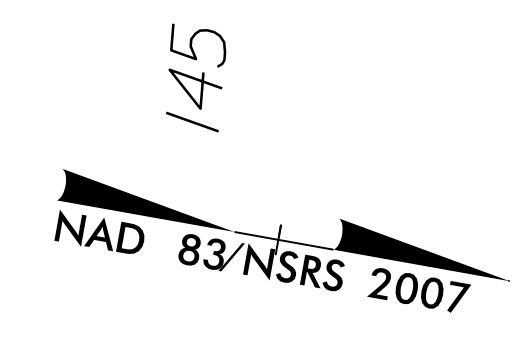

REVISIONS  
 06-AUG-2015 08:57 NEW HANDOVER W-5103-41867-1.1.1 US 421 Median Crossover Relet (use this file) \ROADWAY\Proj\SIGNING PLAN SHEETS\W5103A\_D03\_SGN.11.PSH.11.dgn  
 \$\$\$\$\$\$SUSPENSE\$\$\$\$\$\$