


06-AUG-2015 09:58
C:\WORK\PROJECTS\NEW HANDOVER\W-5103-41867-1.1.1\US 421 Median Crossover Relet (use this file)\ROADWAY\Proj\SIGNING PLAN SHEETS\REVISIONS\3.SGN.L15.PSH.15.dgn
8/17/99

MATCHLINE STA 190+50

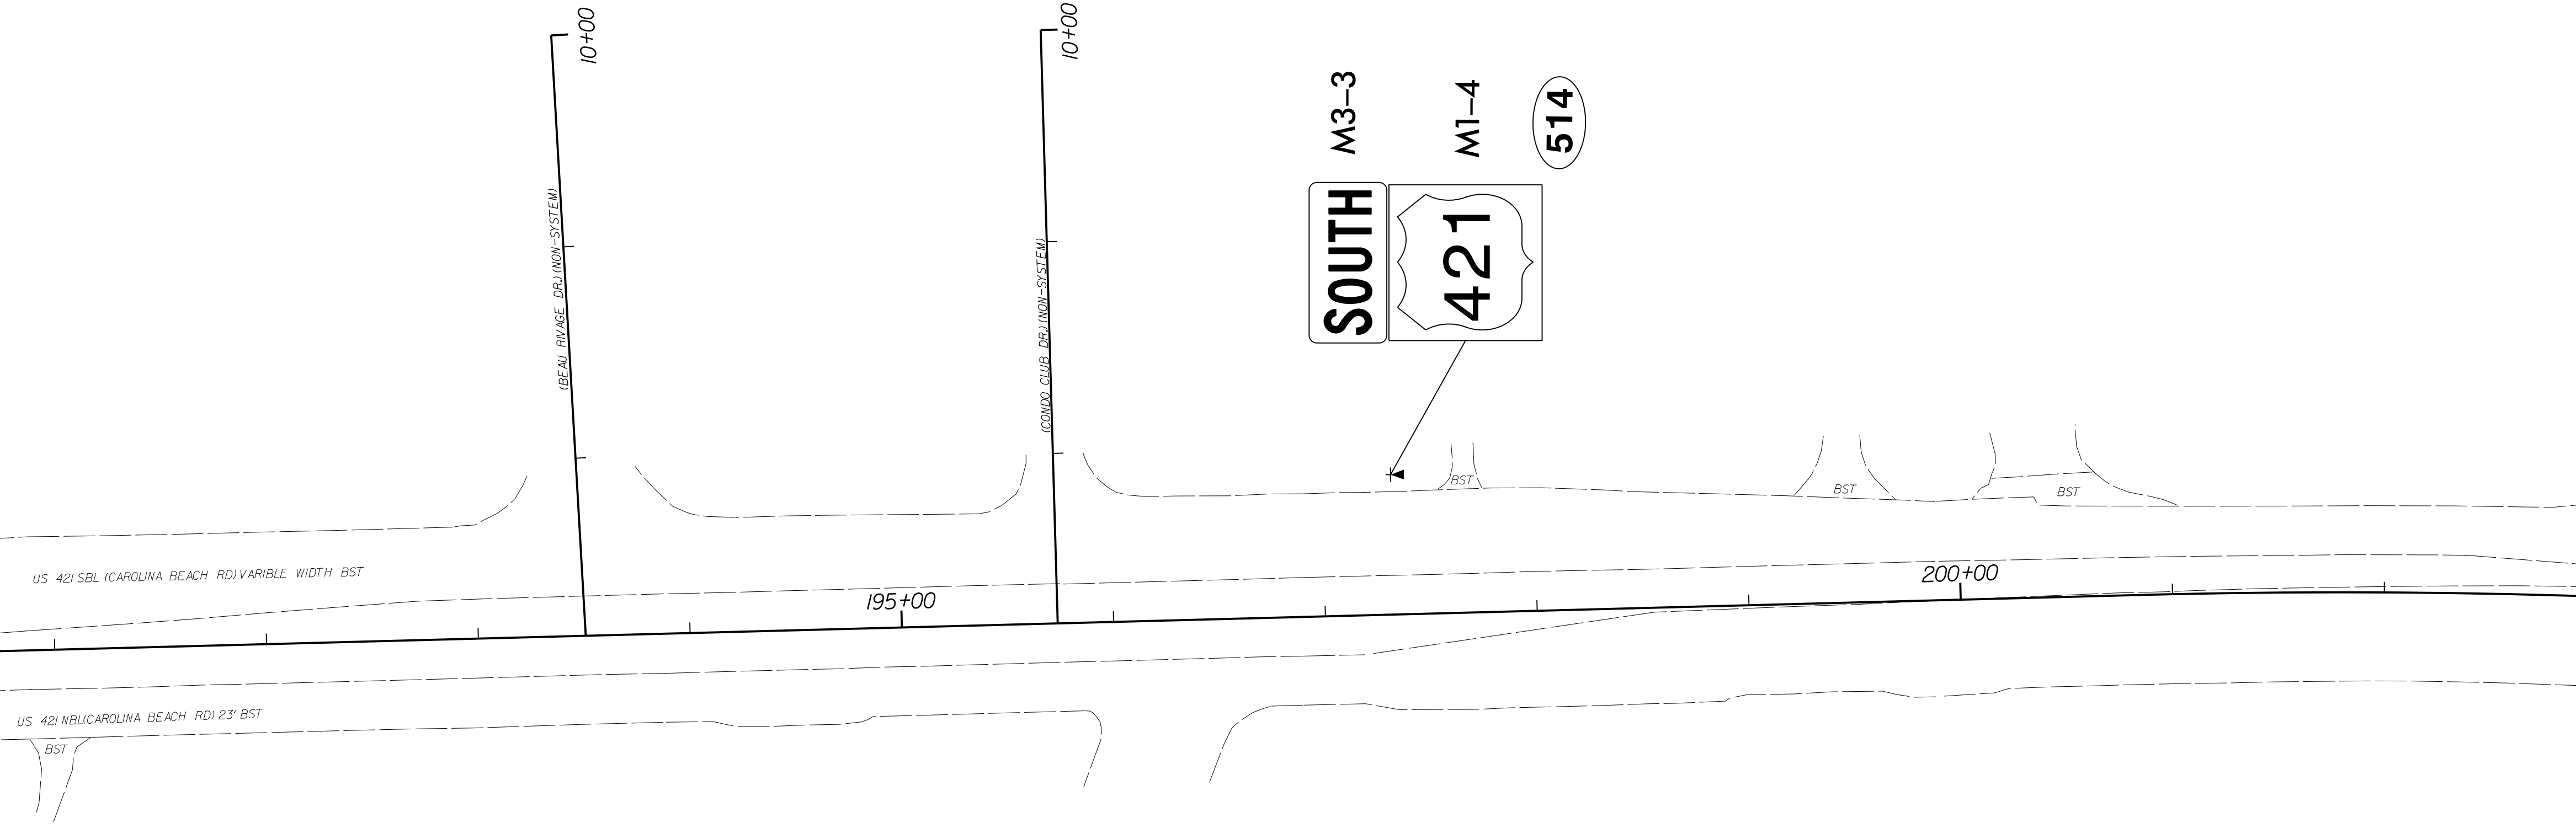


195

200

MATCHLINE STA 203+00

PROJECT REFERENCE NO. W-5103A	SHEET NO. SIGN-15
RW SHEET NO.	

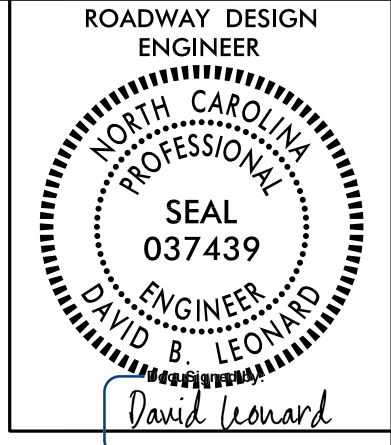

8/13/2015 | 12:16 PM PT