

REVISIONS

PROJECT REFERENCE NO. W-5103A	SHEET NO. SIGN-18
RW SHEET NO.	



8/12/2015 | 12:17 PM PT




230

235

240

MATCHLINE STA. 230 + 00

MATCHLINE STA. 241 + 00

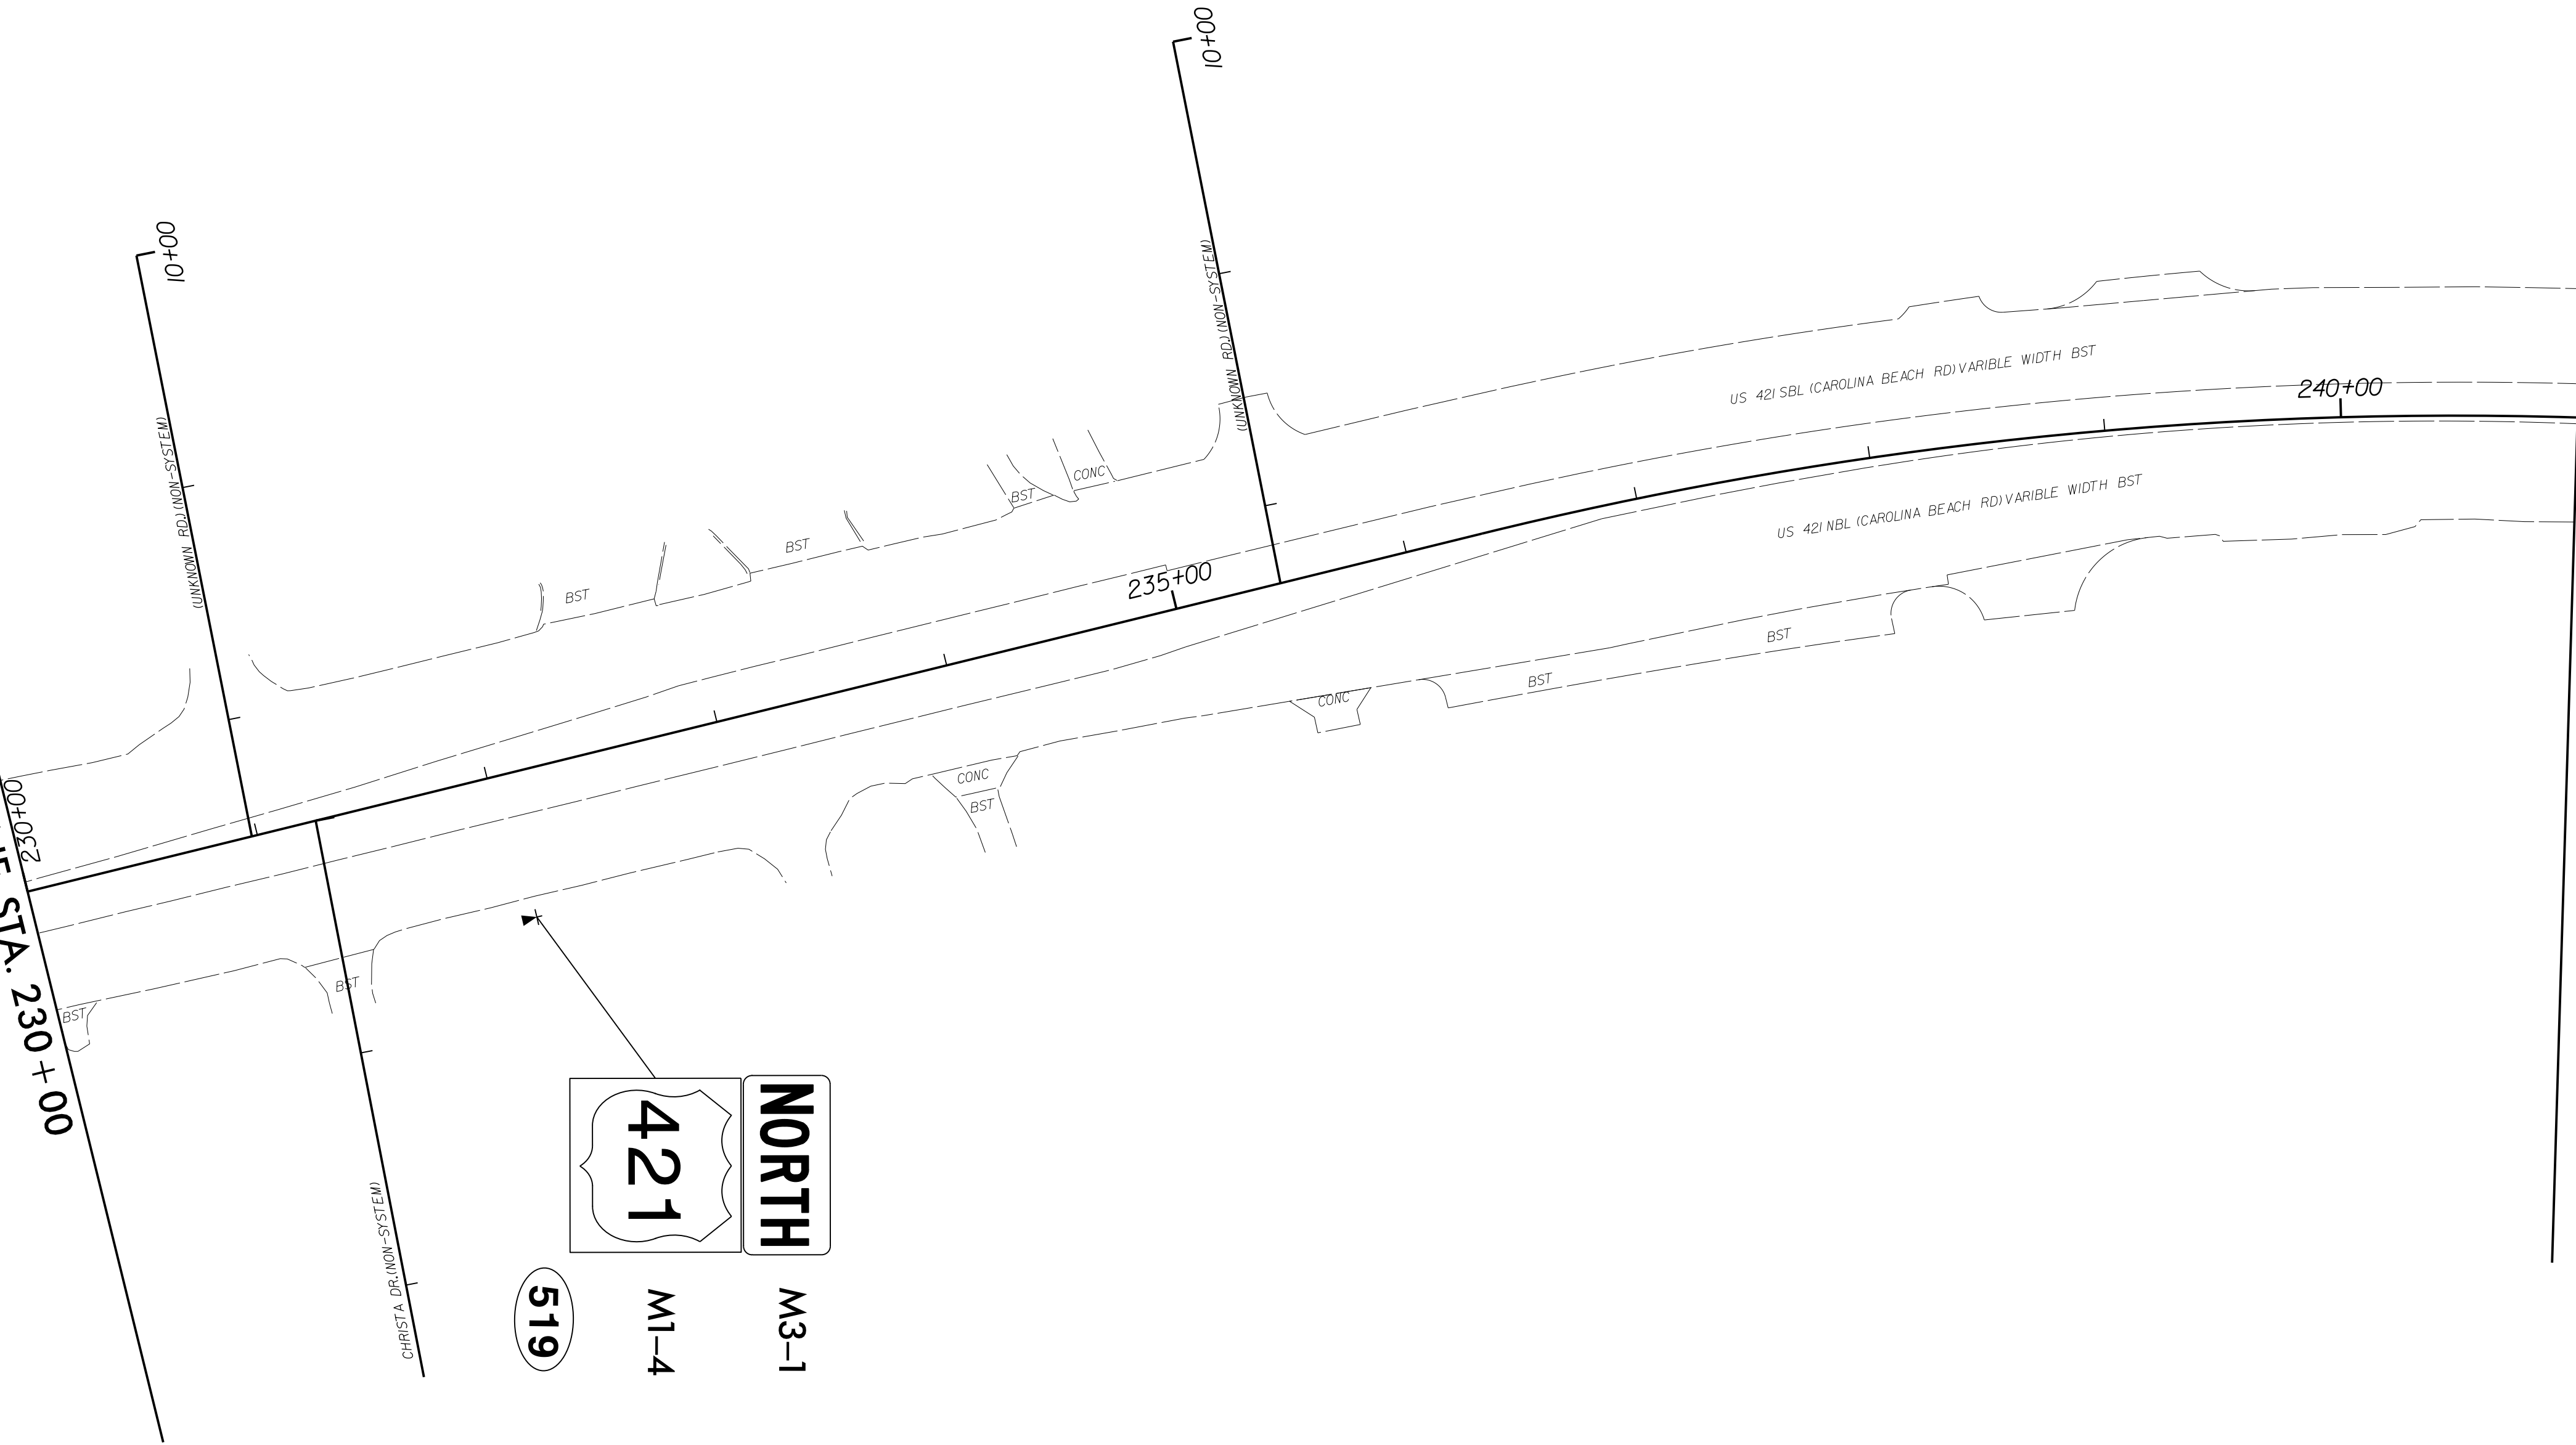

519

421

NORTH

M3-1

M1-4