

06-AUG-2015 09:58
C:\P\PROJECTS\NEW HANDOVER\W-5103-41867-1.1.1\US 421 Median Crossover Relet (use this file)\ROADWAY\Proj\SIGNING PLAN SHEETS\W5103A-D03-SGN.L19_PSH.L19.dgn
8/17/99

REVISIONS

MATCHLINE STA. 241 + 00

SR 167 (SANDERS DR) W/ADDED WIDTH 55'
10+00 SR 167 (SANDERS DR)

2.5' C&G

2.5' C&G

245+00

250+00


10+00

MATCHLINE STA. 253 + 00

245

250

405
RNC3-26

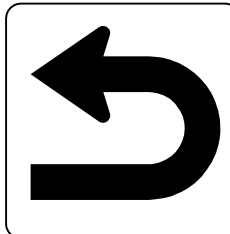

421
SOUTH

M3-3
M1-4
521

M3-3

SOUTH


421

M1-4

520

NAD 83/NSRS 2007

PROJECT REFERENCE NO. W-5103A	SHEET NO. SIGN-19
RW SHEET NO.	

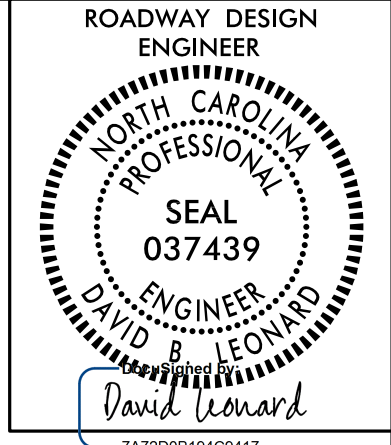

8/13/2015 | 12:16 PM PT