
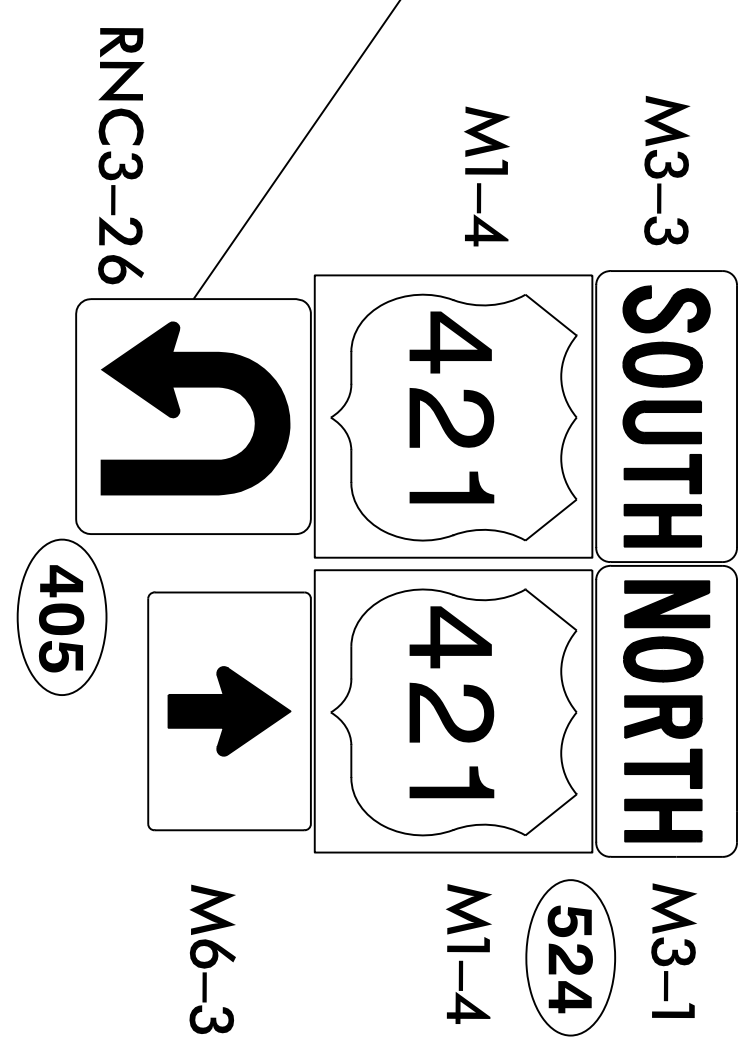


8/12/2015 | 12:17 PM PT

NAD 83/NSRS 2007

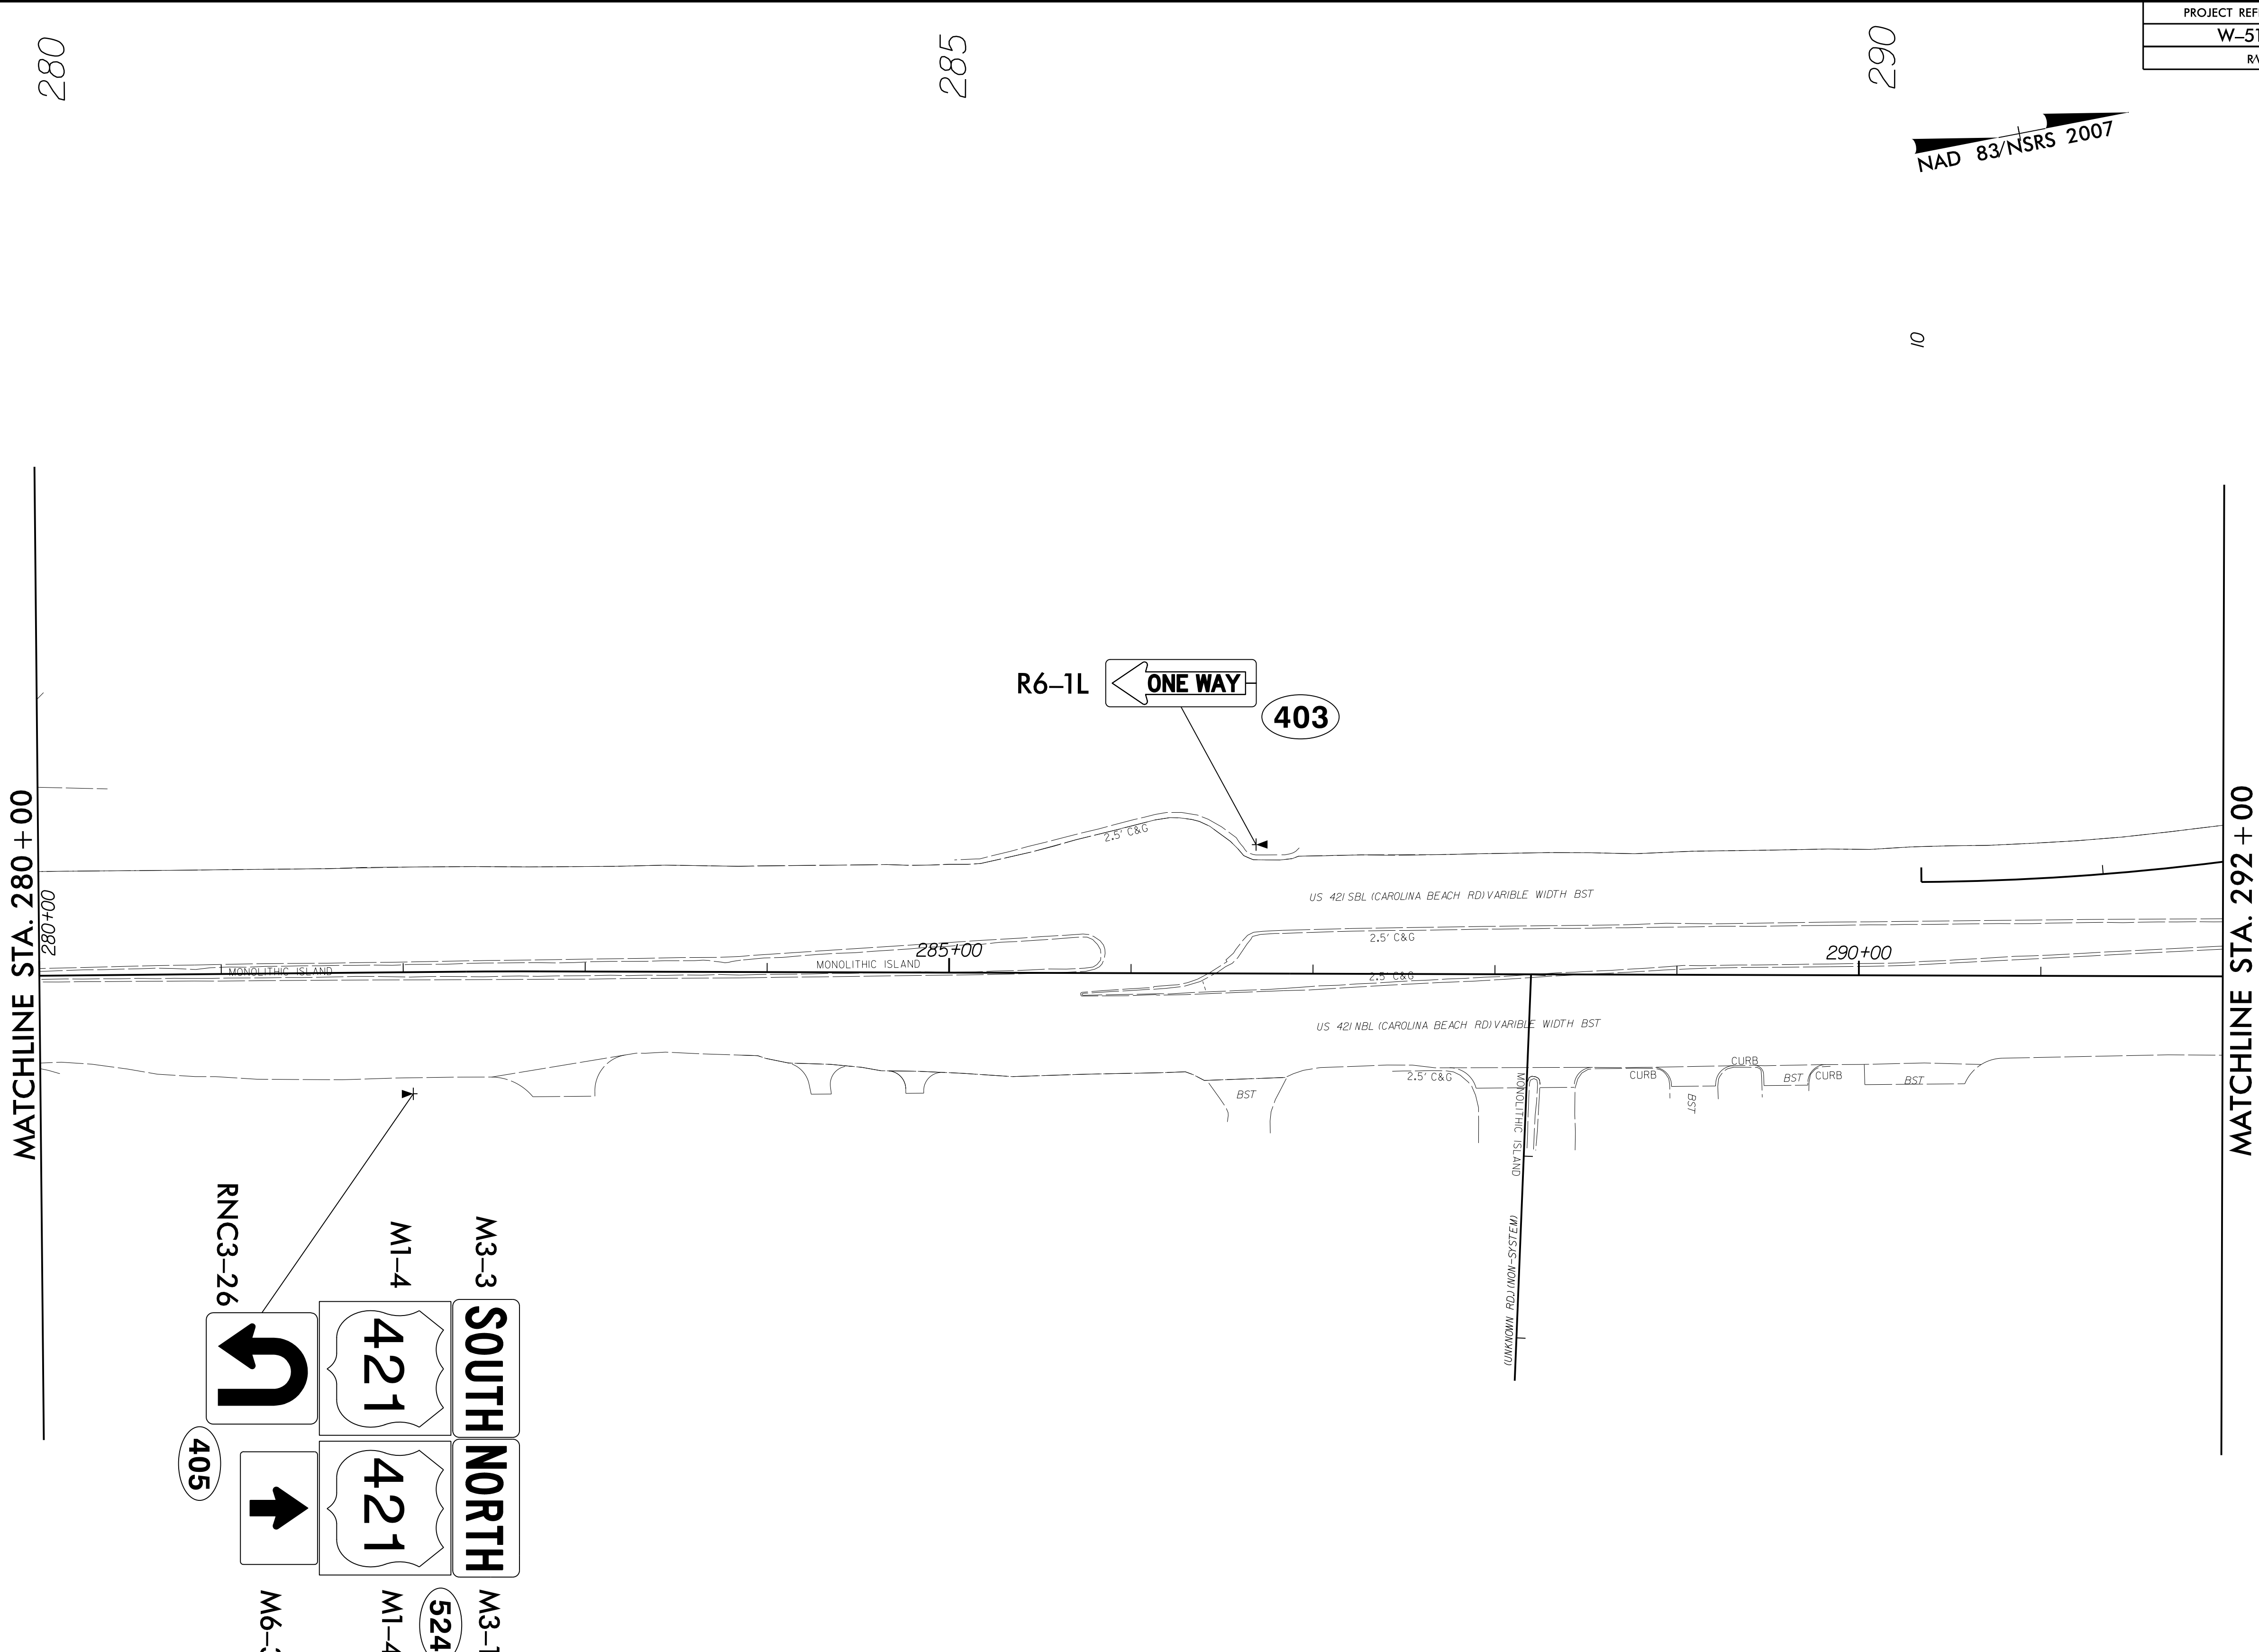

REVISIONS  
 05-AUG-2015 08:58 NEW HANDOVER W-5103-41867-1.1.1 US 421 Median Crossover Relet (use this file)\ROADWAY\Proj\SIGNING PLAN SHEETS\W5103A-D03-SGN-22\_PSH-22.dgn  
 \$\$\$SUSTAINABLE\$\$\$

8/17/99