



PROJECT REFERENCE NO. W-5103A	SHEET NO. SIGN-23
RW SHEET NO.	

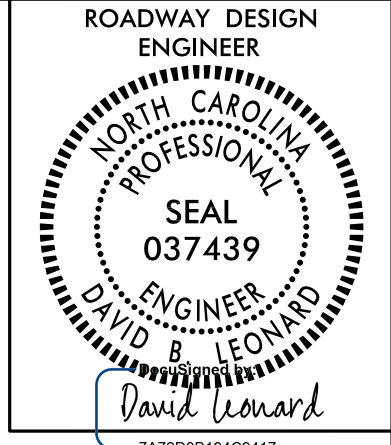


8/12/2015 | 12:17 PM PT

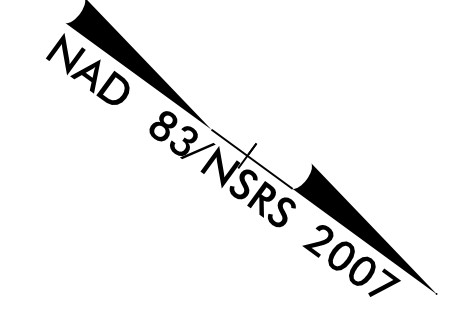

NO PROPOSED SIGNS ON THIS PLAN SHEET

SEE SHEET SIGN-22
MATCHLINE L- STA. 292+00

MATCHLINE -L1- STA. 20+50
SEE SHEET SIGN-24

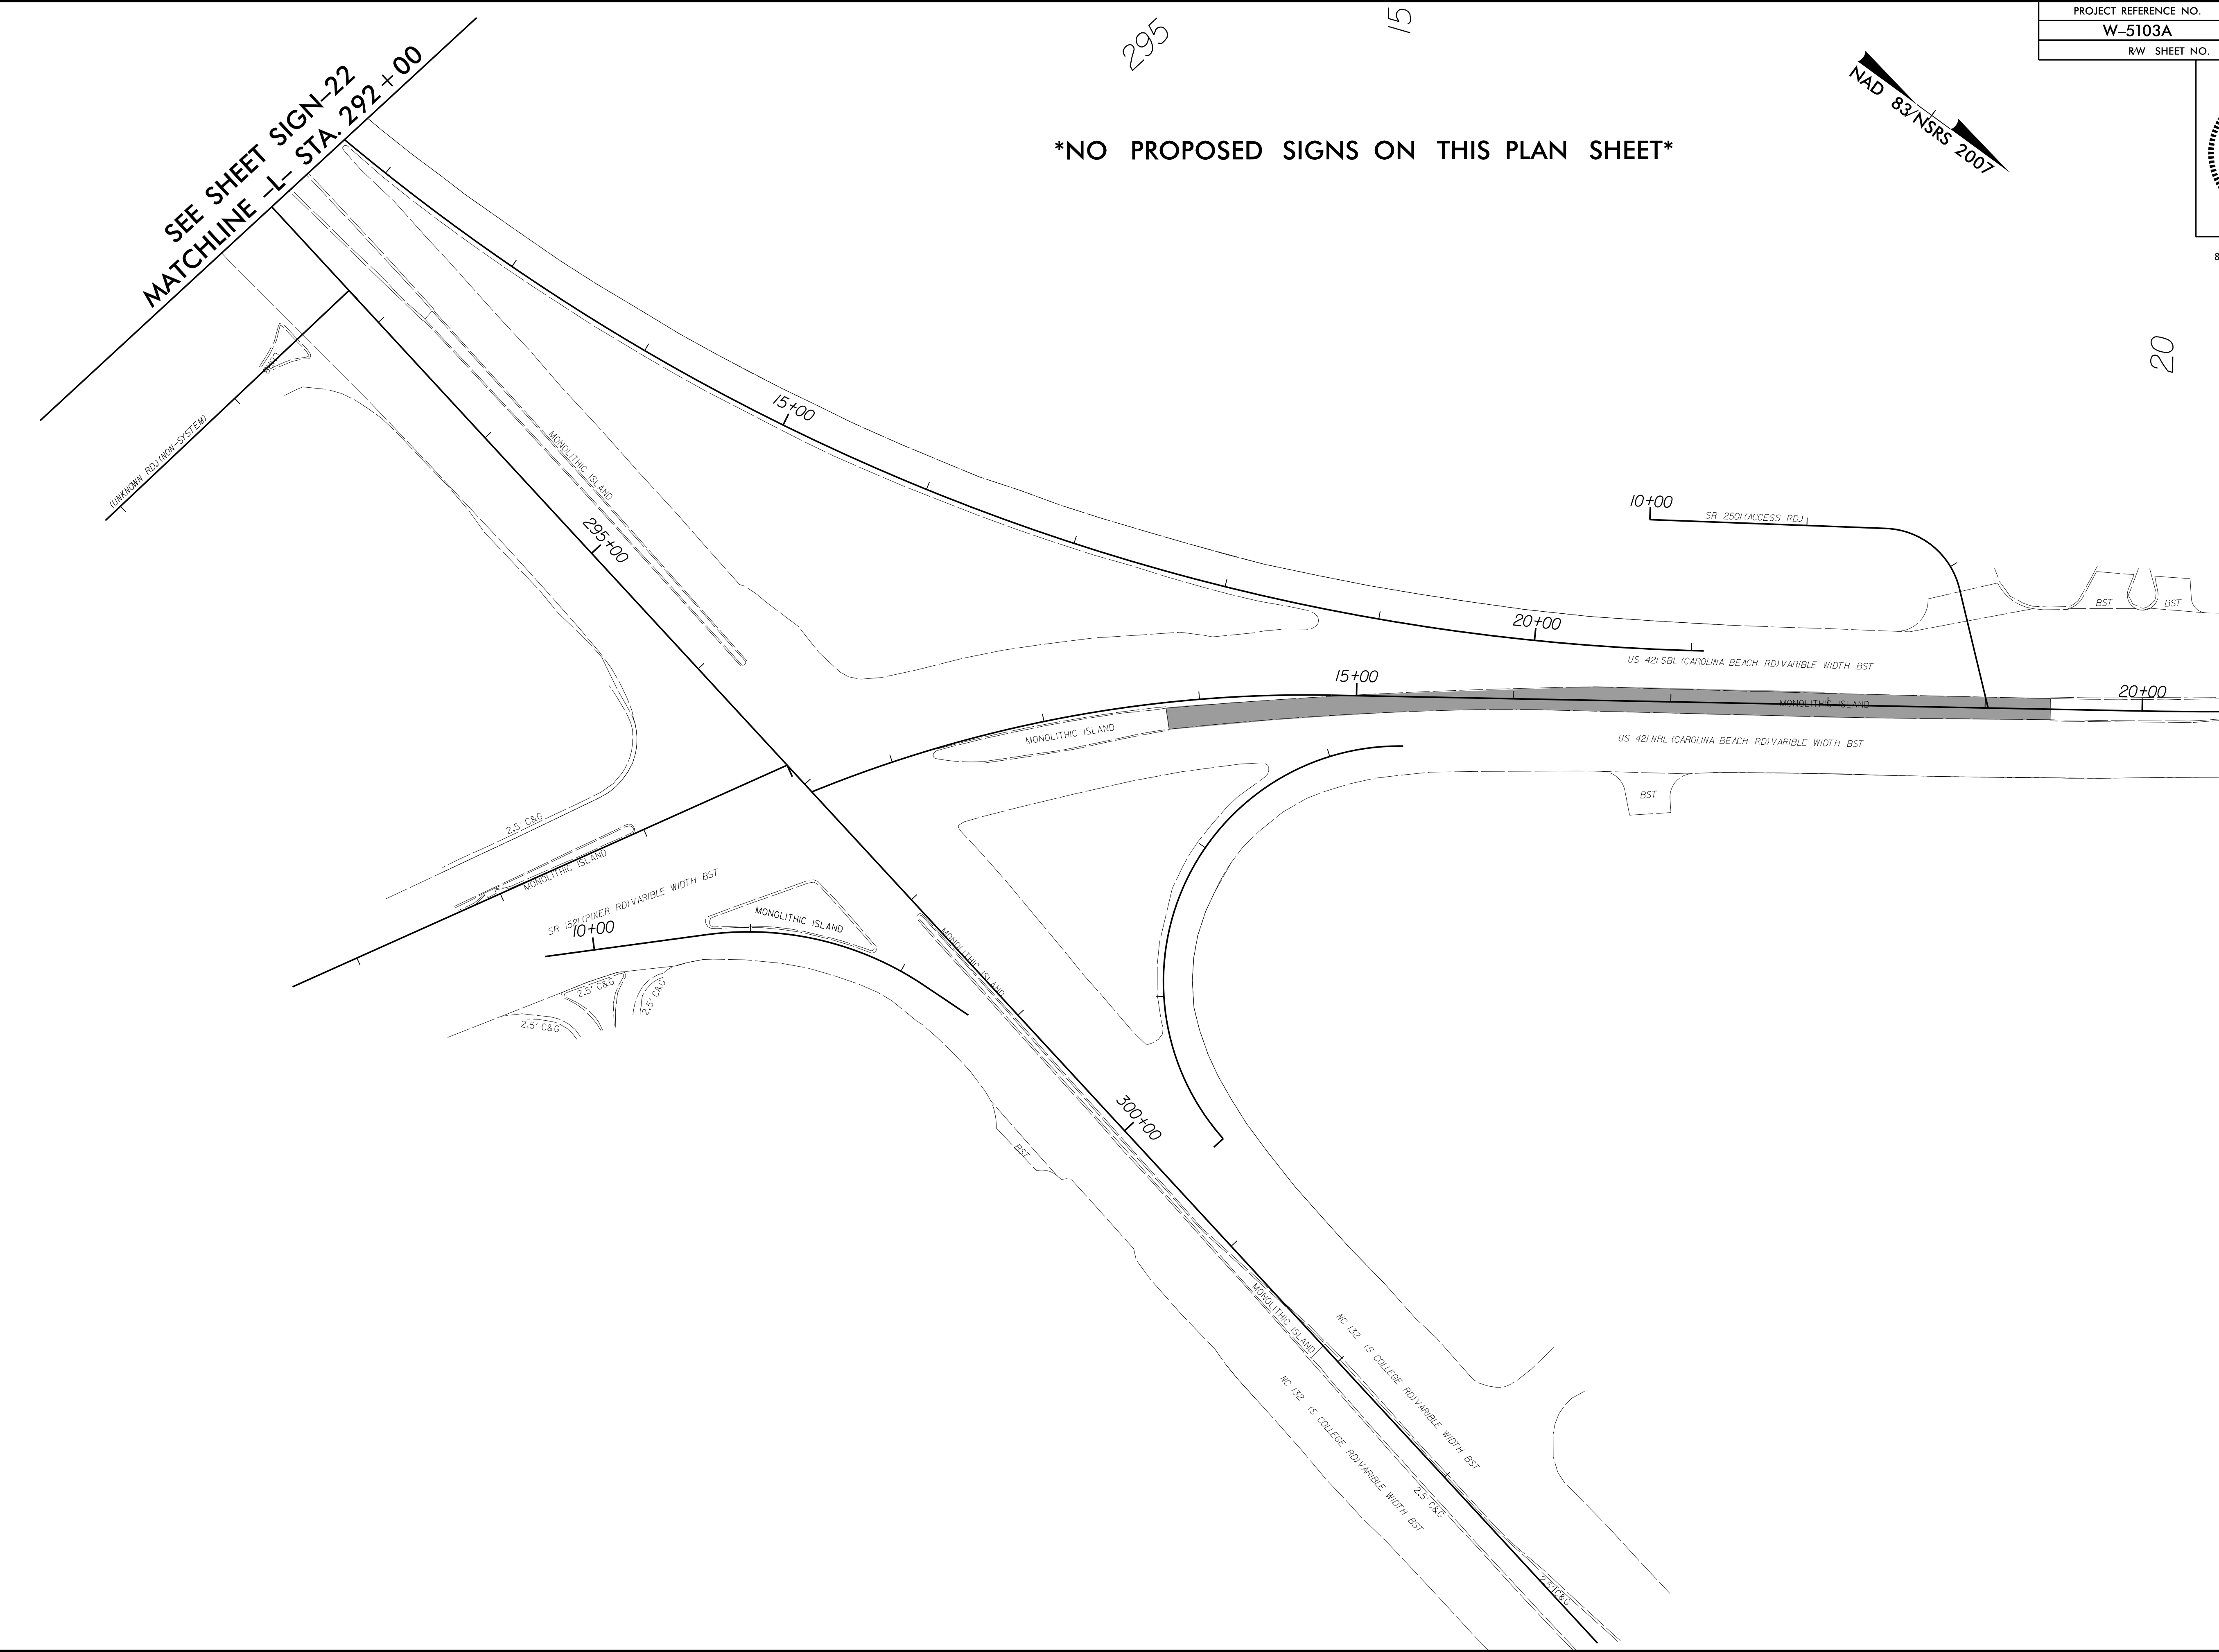

REVISIONS

8/17/99
06-AUG-2015 09:58
C:\WORK\PROJECTS\NEW HANDOVER\W-5103-41867-1.1.1\US 421 Medham Crossover Relet (use this file)\ROADWAY\Proj\SIGNING PLAN SHEETS\W5103A-D03.SGN.23.PSH.23.dgn
\$\$\$\$\$SUSPENSE\$\$\$\$\$