


8/17/99

06-AUG-2015 09:58
CITY OF WASHINGTON
PROJECT NUMBER: W-5103-41867-1.1.1
FILE NAME: W-5103-41867-1.1.1_US_421 Median Crossover Relet (use this file)\ROADWAY\Proj\SIGNING PLAN SHEETS\W5103A-D03-SGN_24_PSH_24.dgn
\$\$\$\$\$SUSPENSE\$\$\$\$\$


REVISIONS

MATCHLINE STA. 20 + 50

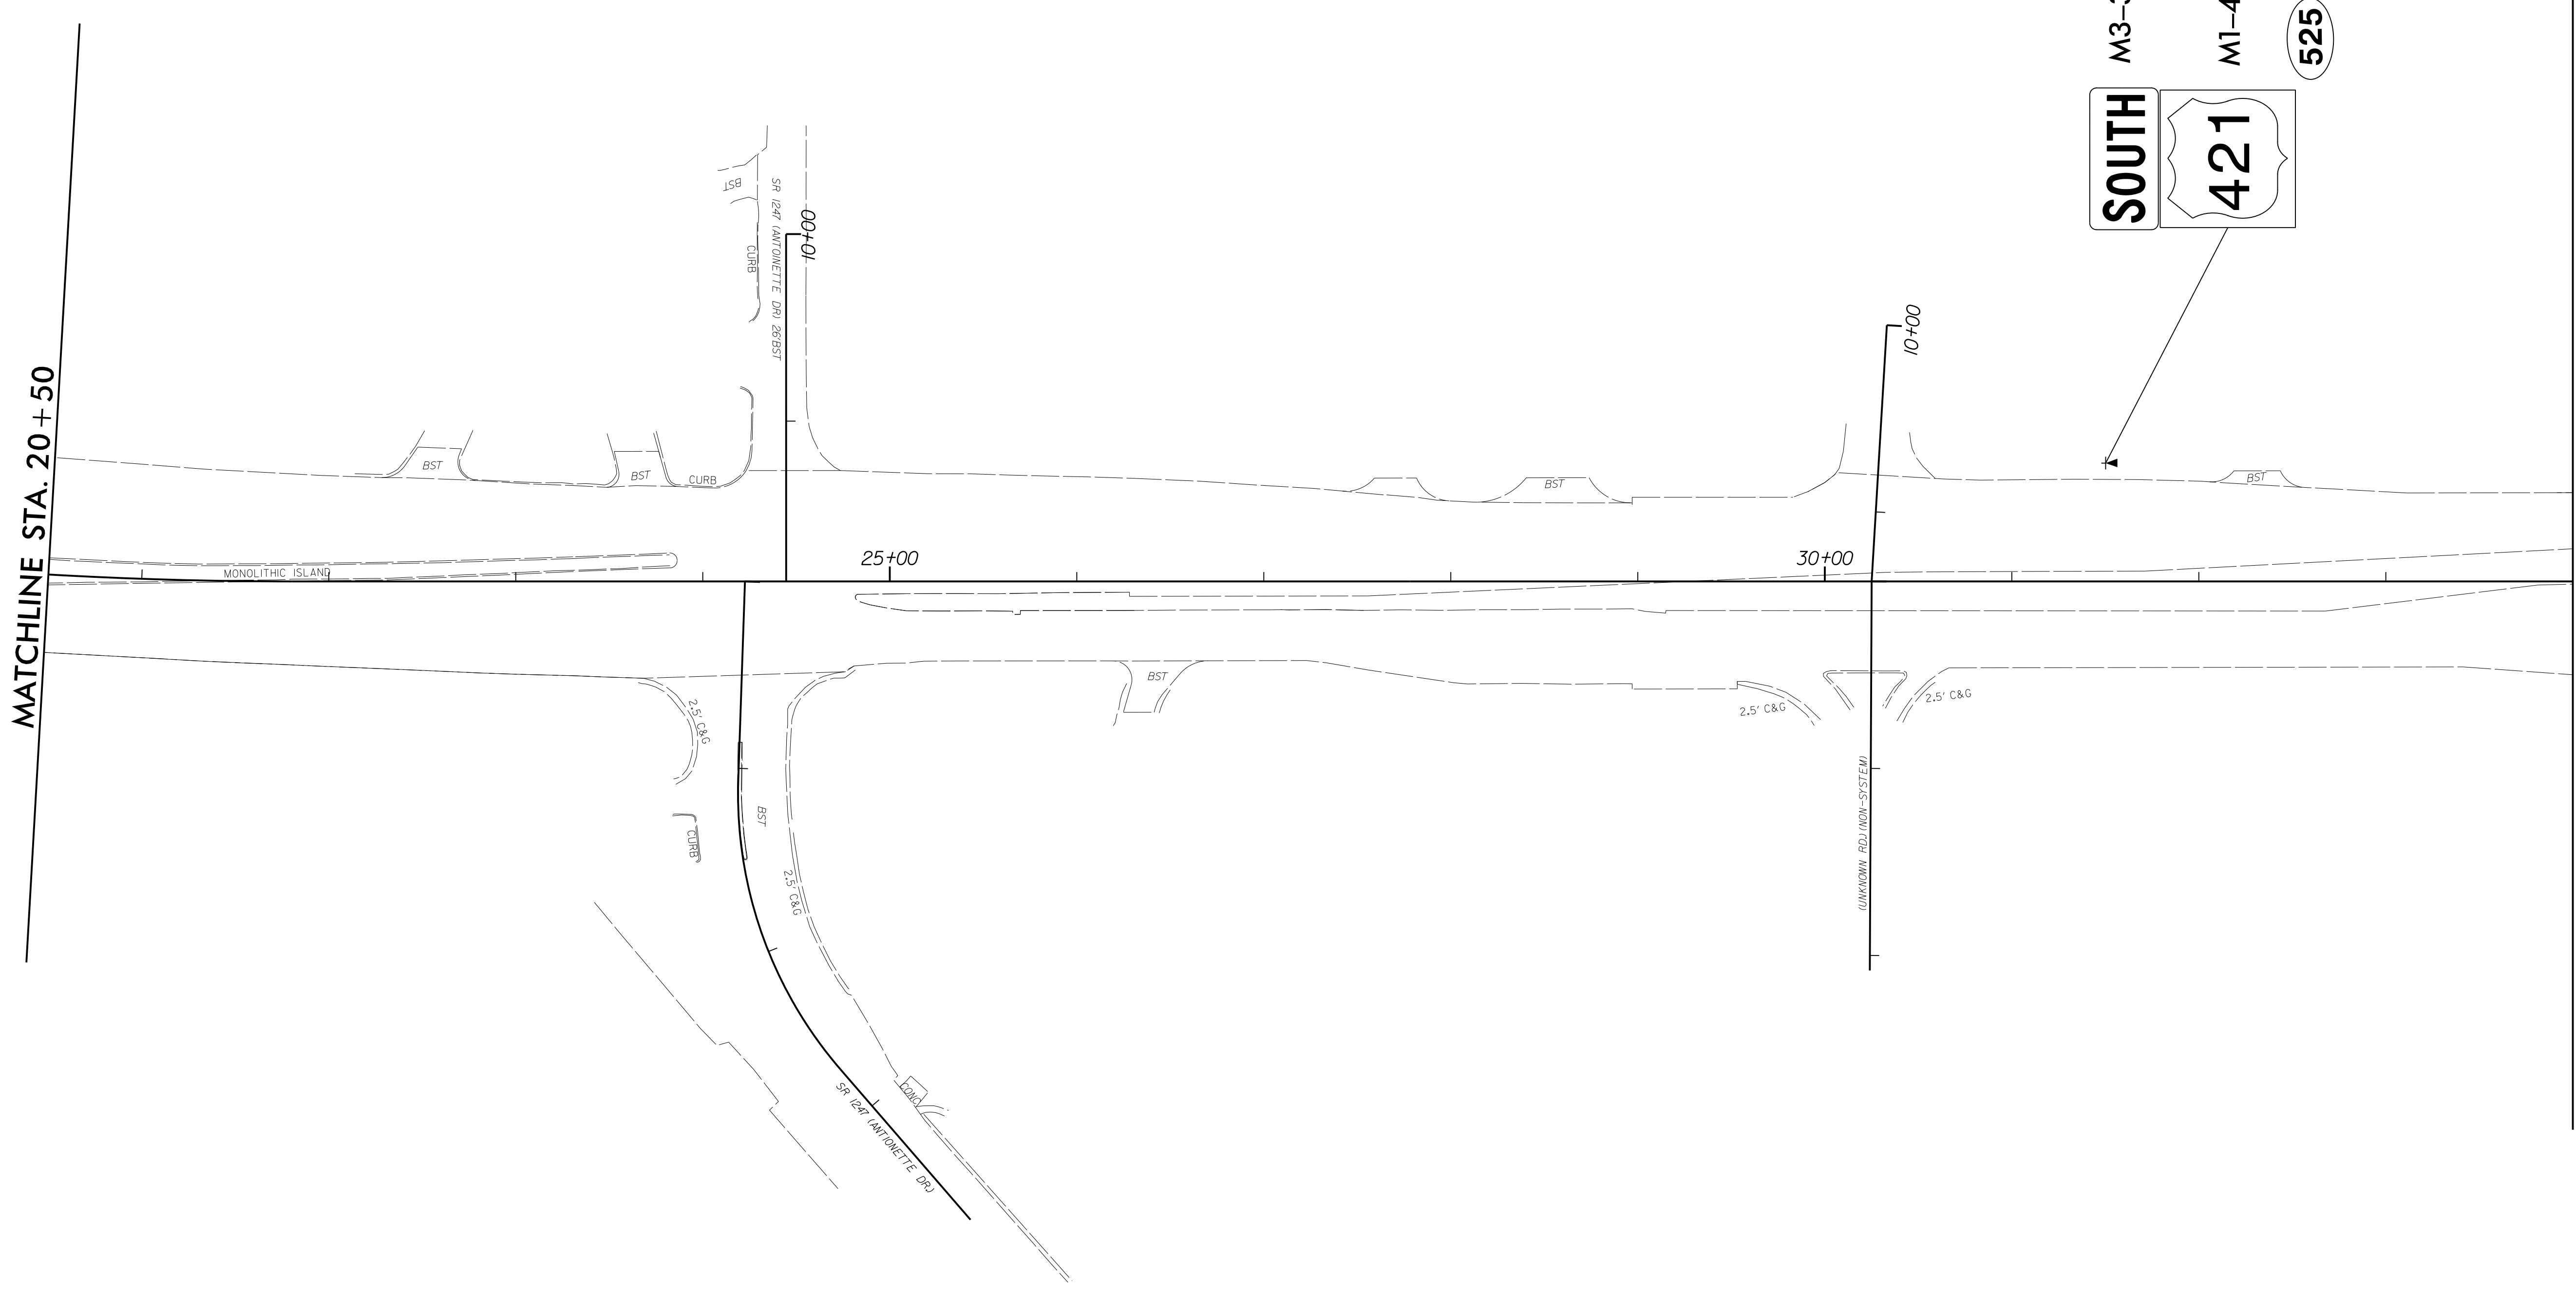


25

30

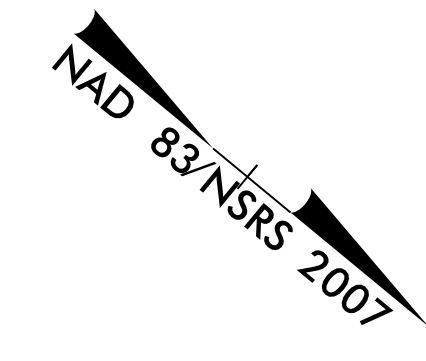

PROJECT REFERENCE NO. W-5103A	SHEET NO. SIGN-24
RW SHEET NO.	

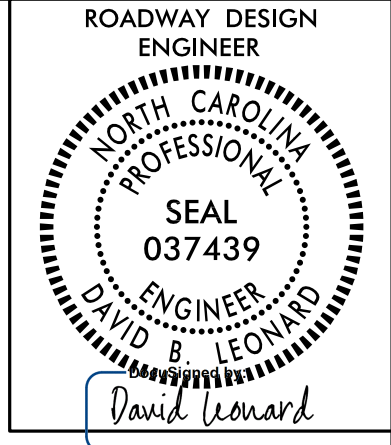

8/12/2015 | 12:17 PM PT

M3-3 SOUTH
M1-4 421
525

MATCHLINE STA. 34 + 00