


06-AUG-2015 09:58  
C:\WORK\PROJECTS\NEW HANDOVER\W-5103-41867-1.1.1\US 421 Median Crossover Relet (use this file)\ROADWAY\Proj\SIGNING PLAN SHEETS\W5103A-D03-SGN.25\_PSH.25.dgn  
8/17/99


REVISIONS

MATCHLINE STA. 34 + 00

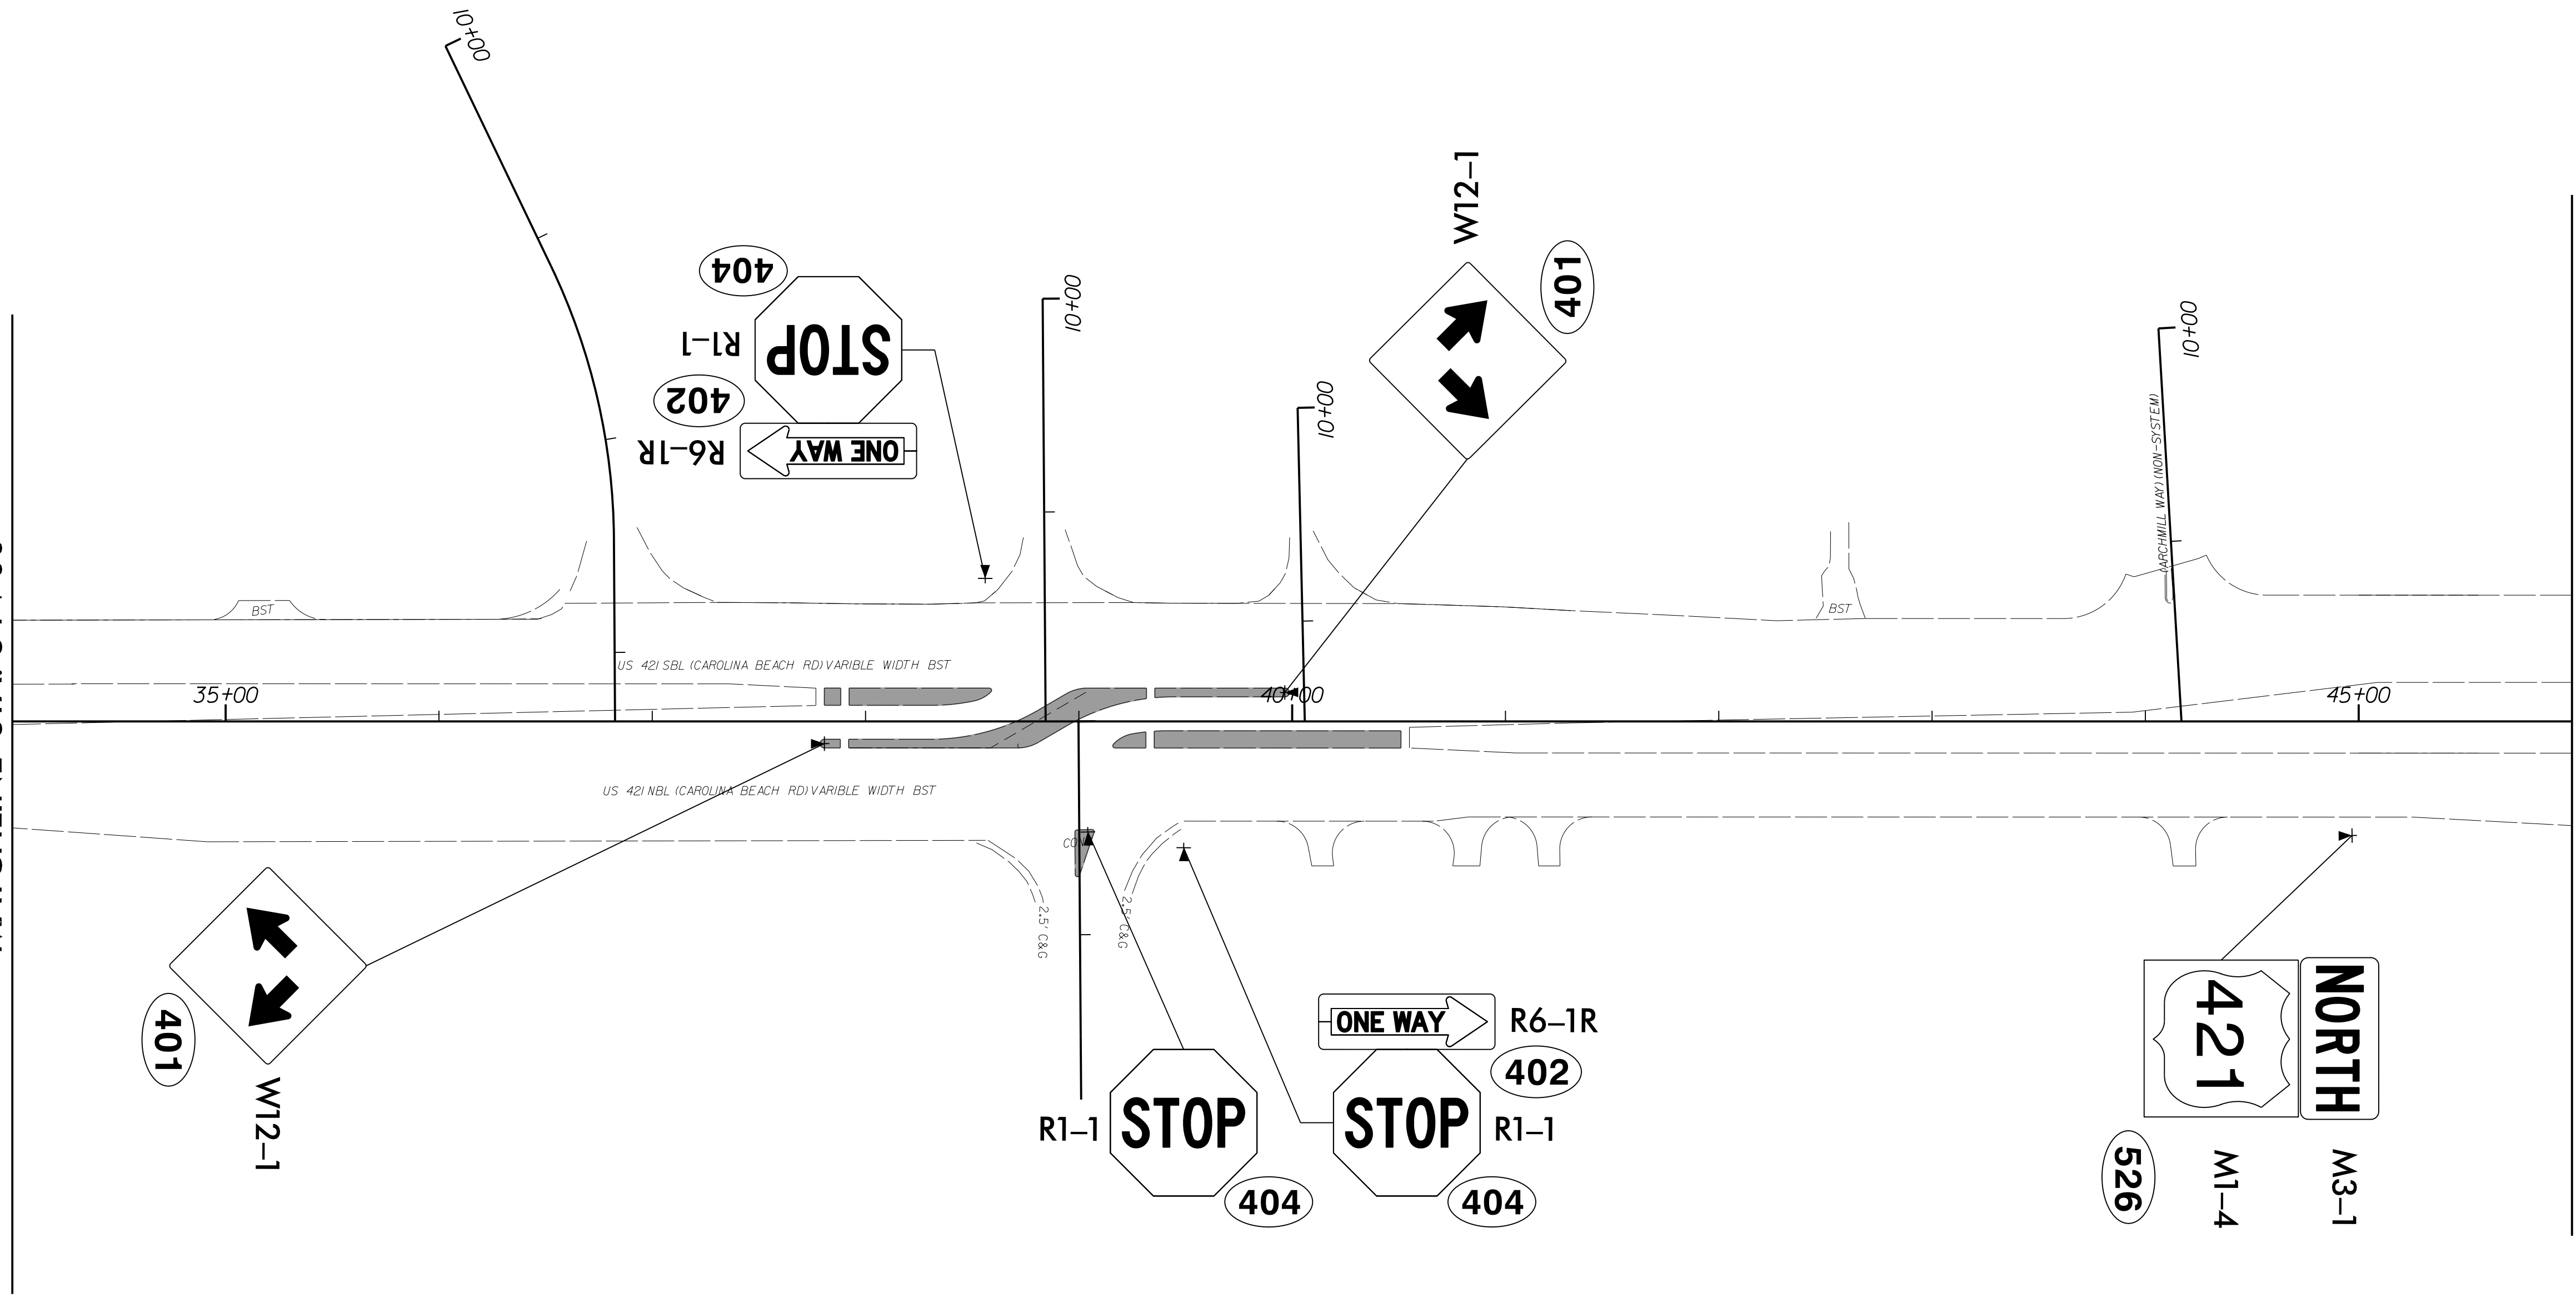

MATCHLINE STA. 46 + 00

PROJECT REFERENCE NO. W-5103A	SHEET NO. SIGN-25
RW SHEET NO.	

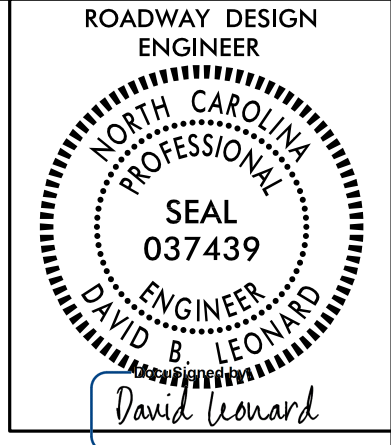

8/13/2015 | 12:16 PM PT