


NAD 83 NSRS 2007

55

50

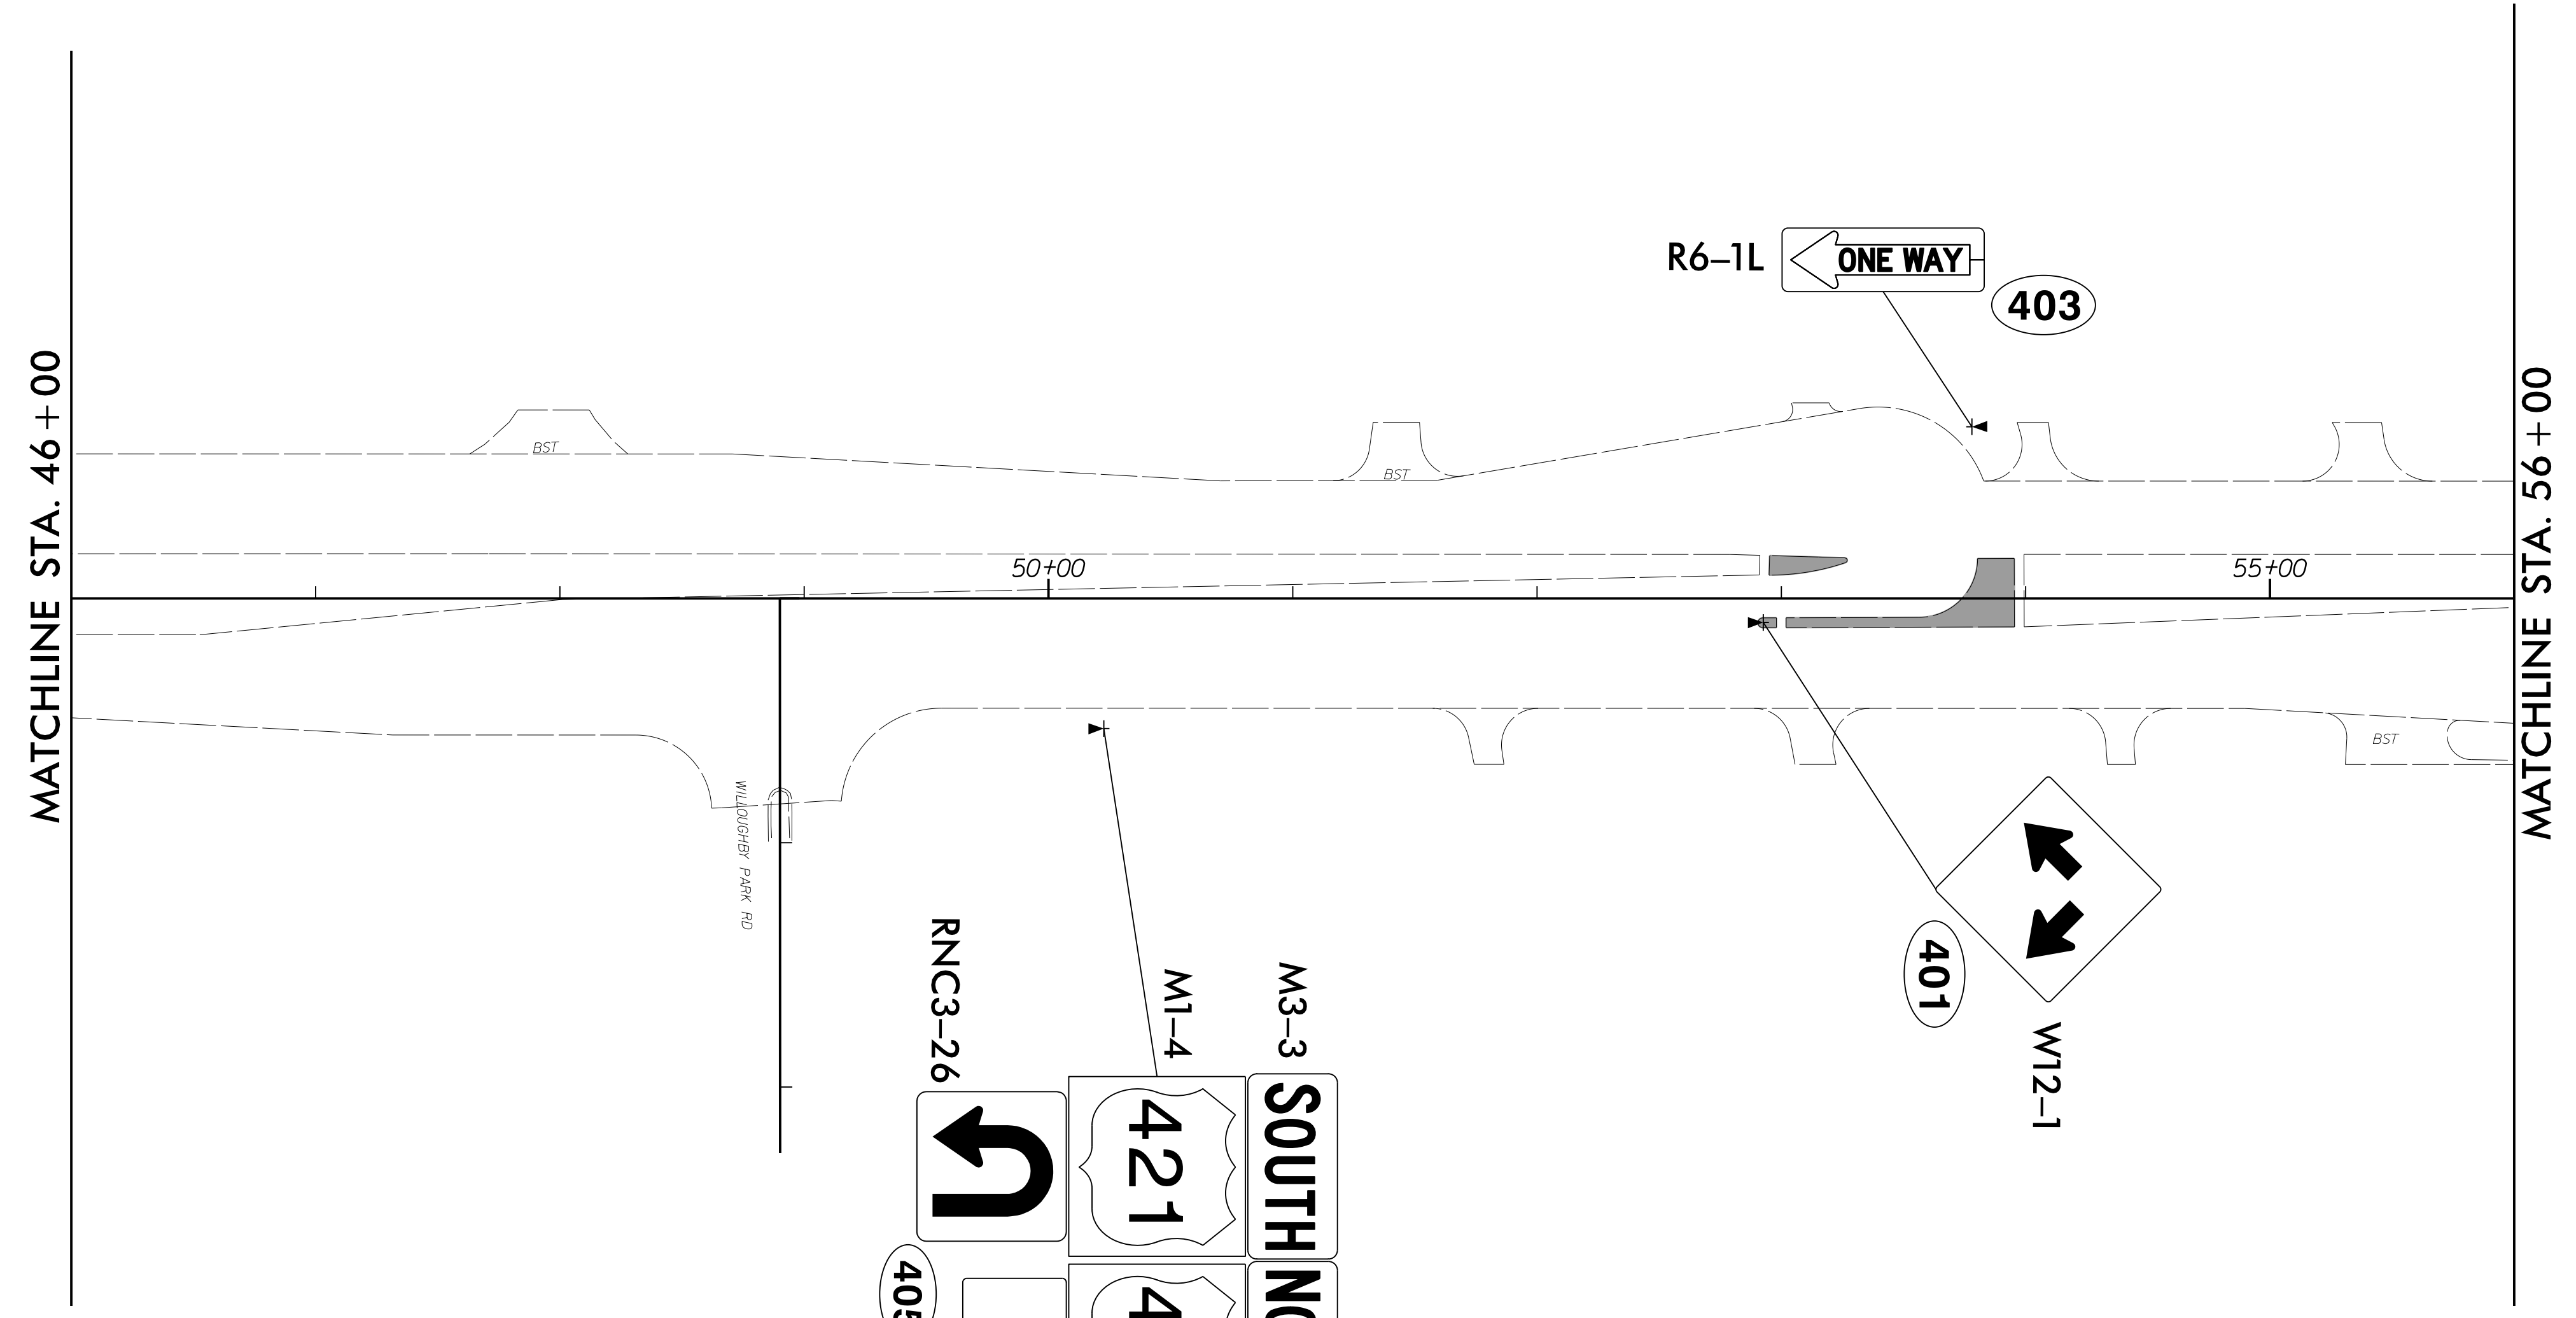

REVISIONS

NO.	DATE	DESCRIPTION

8/17/99

06-AUG-2015 09:58  
 C:\WORK\PROJECTS\NEW\HANDOVER\W-5103-41867-1.1.1\US 421 Median Crossover Relet (use this file)\ROADWAY\Proj\SIGNING PLAN SHEETS\W5103A\_D03.D03\_SGN\_26\_PSH\_26.dgn  
 \$\$\$SUSPENSE\$\$\$