


06-AUG-2015 09:58
C:\WORK\PROJECTS\NEW HANDOVER\W-5103-41867-1.1.1\US 421 Median Crossover Relet (use this file)\ROADWAY\Proj\SIGNING PLAN SHEETS\W5103A_D03_SGN.28_PSH.28.dgn
\$\$\$\$\$SUSTAINABLE\$\$\$\$\$

REVISIONS

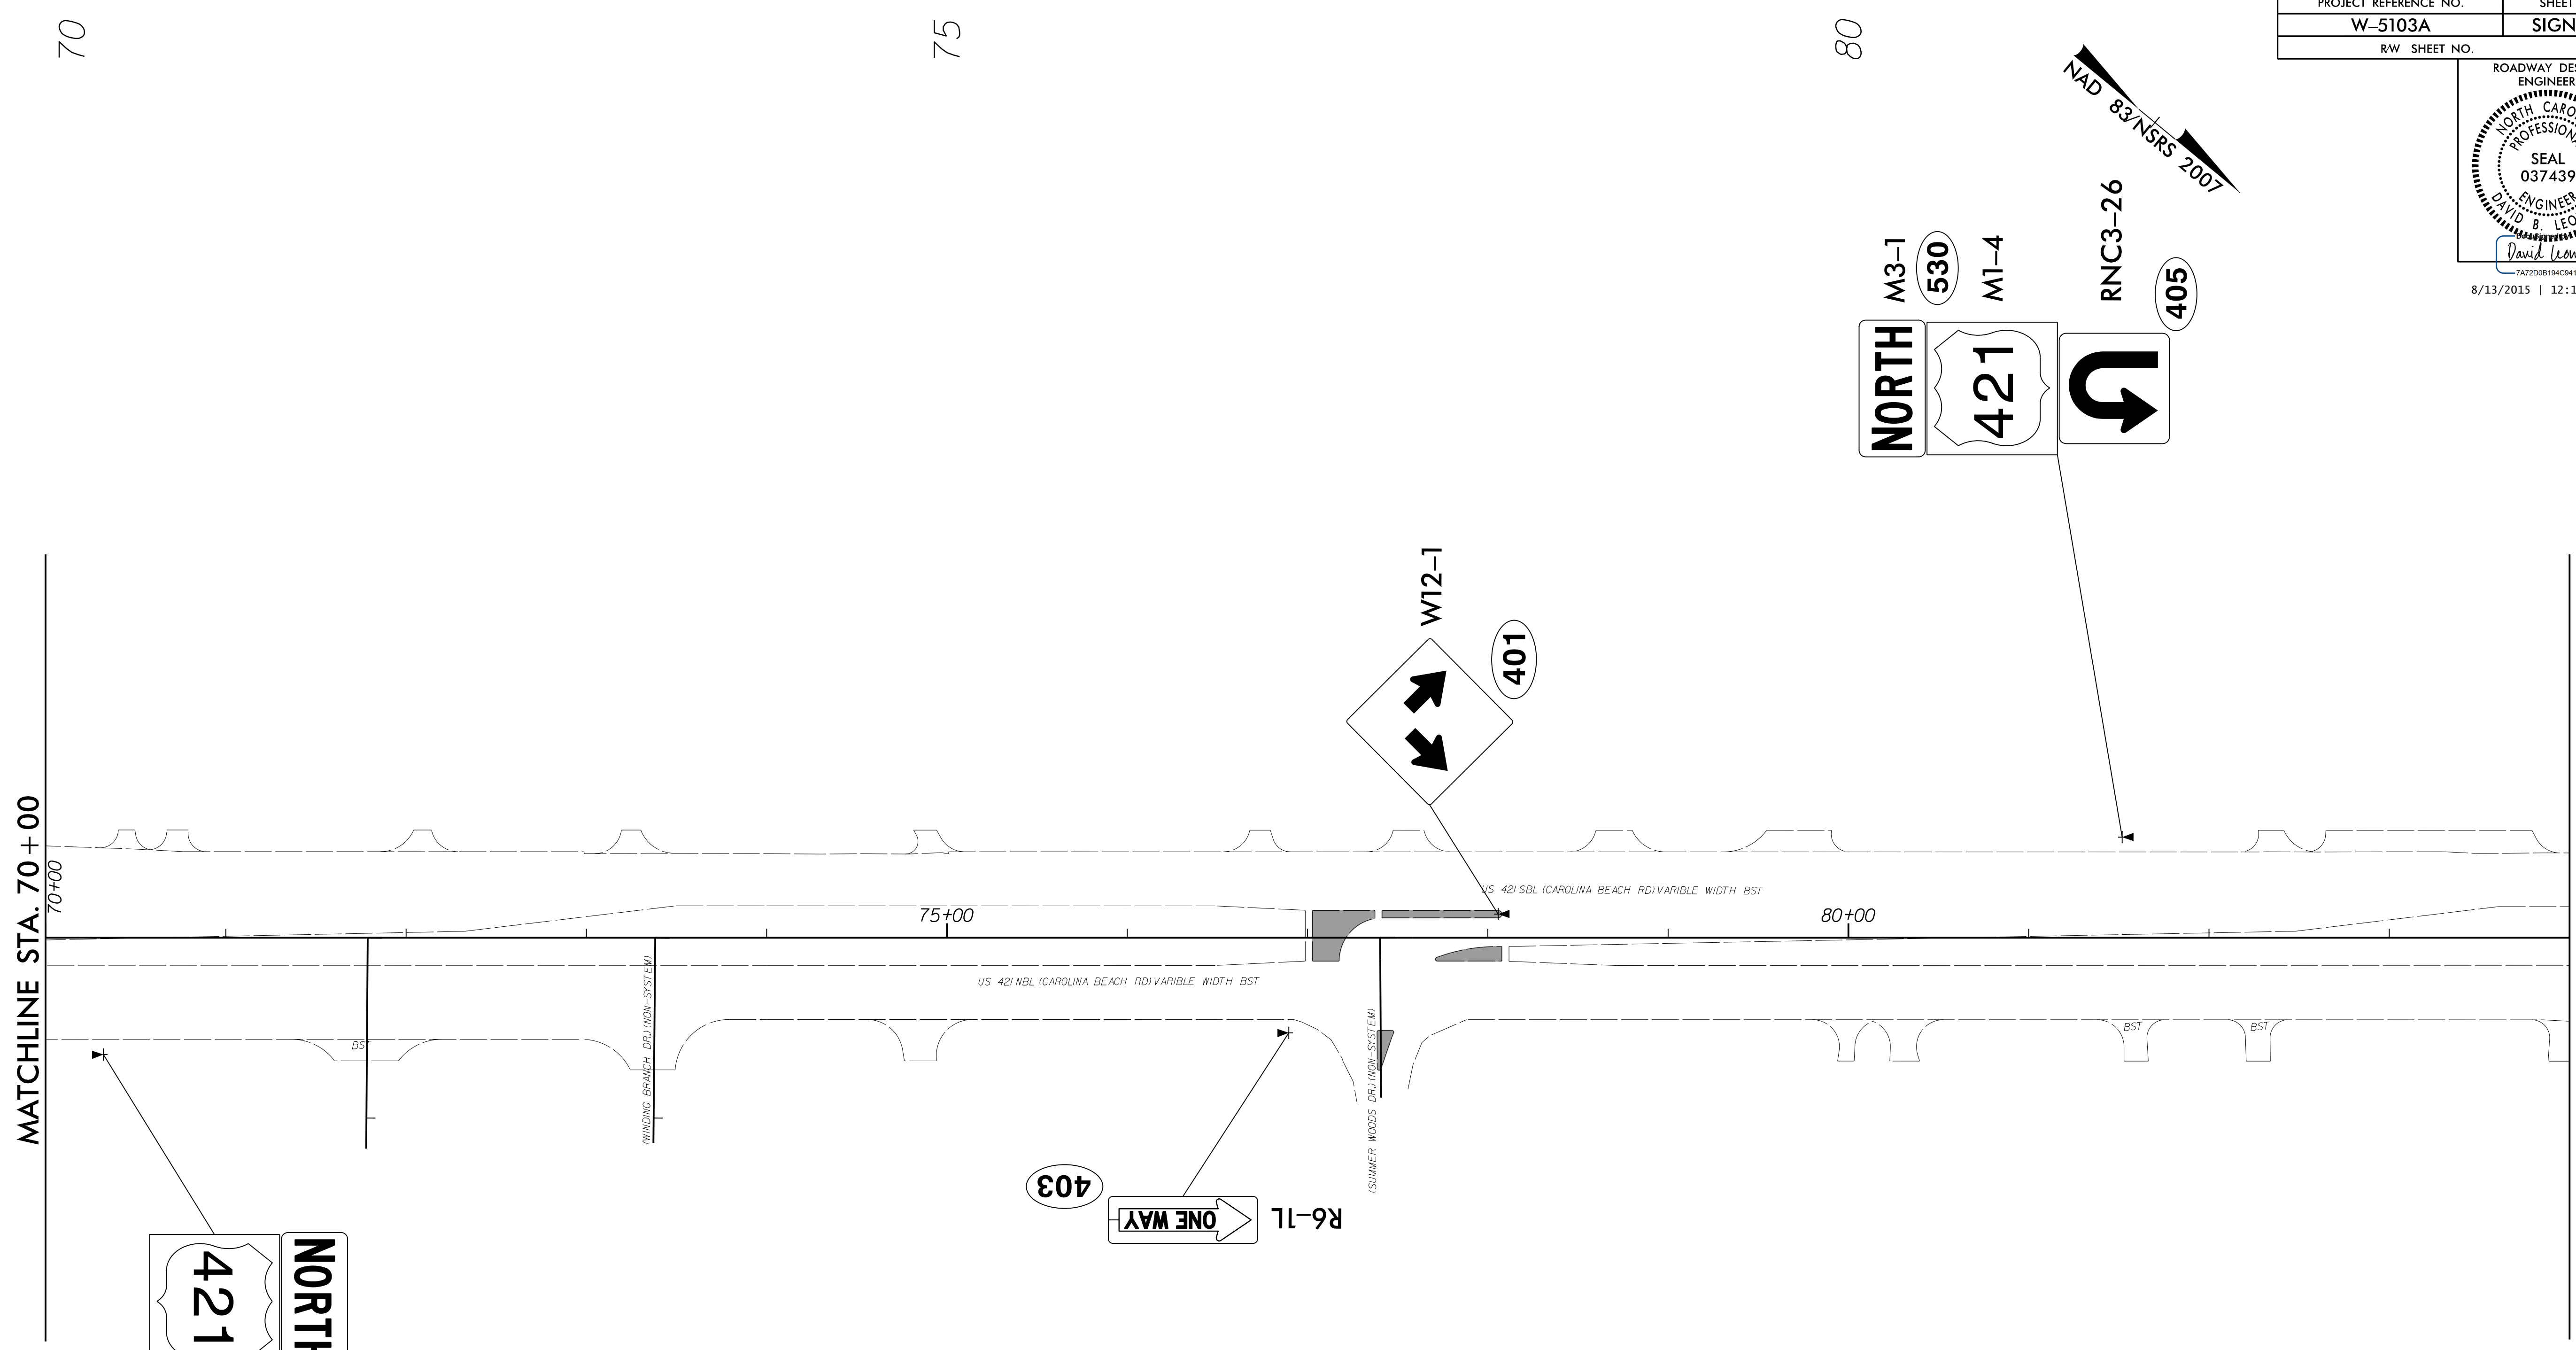

PROJECT REFERENCE NO. W-5103A	SHEET NO. SIGN-28
RW SHEET NO.	

ROADWAY DESIGN ENGINEER
NORTH CAROLINA PROFESSIONAL SEAL
037439
DAVID B. LEONARD
74720081940417
8/13/2015 | 12:16 PM PT

