

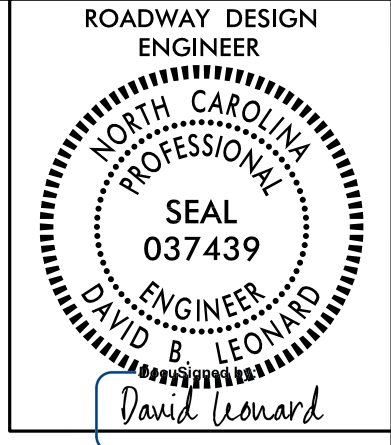


REVISIONS

PROJECT REFERENCE NO. W-5103A	SHEET NO. SIGN-32
RW SHEET NO.	

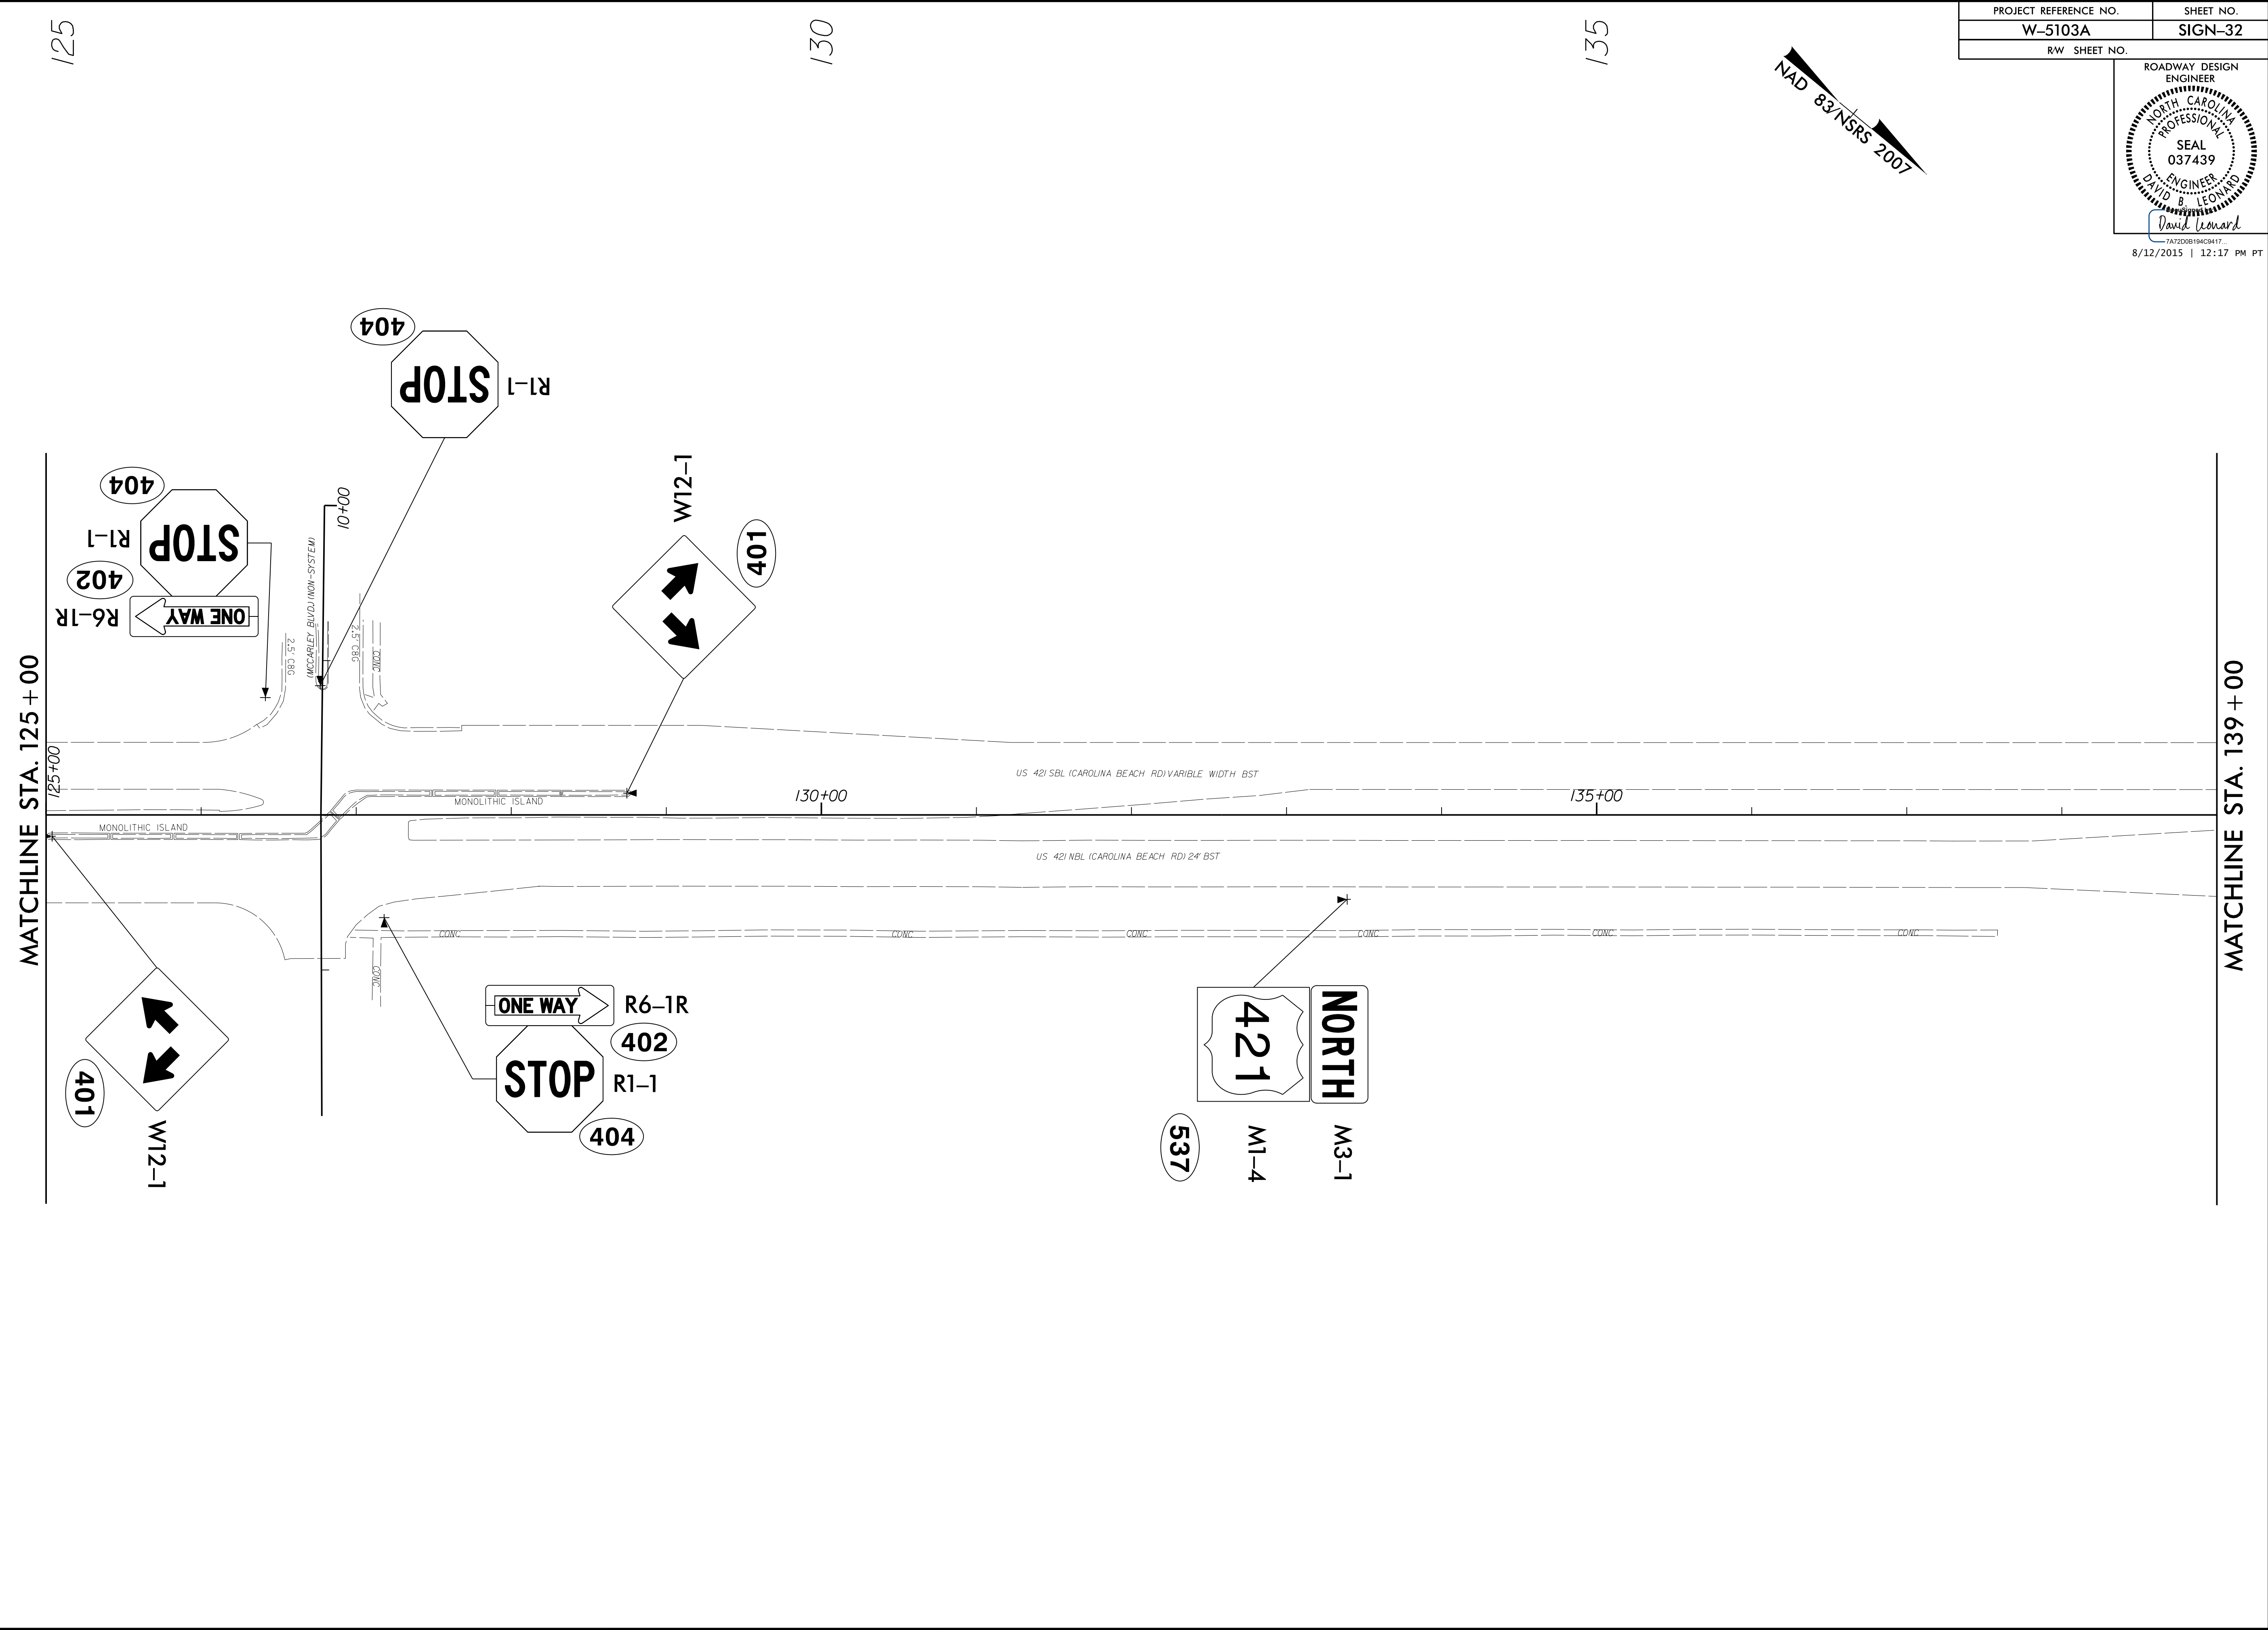

8/12/2015 | 12:17 PM PT

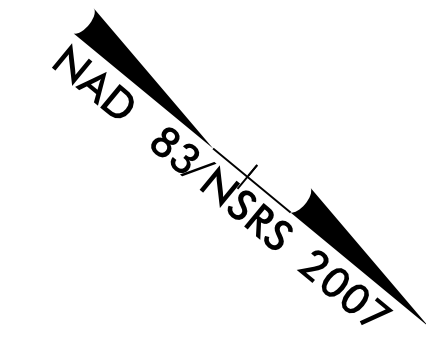

MATCHLINE STA. 125 + 00

MATCHLINE STA. 139 + 00

125

130

135

