



PROJECT REFERENCE NO.	SHEET NO.
W-5103A	SIGN-34
RW SHEET NO.	

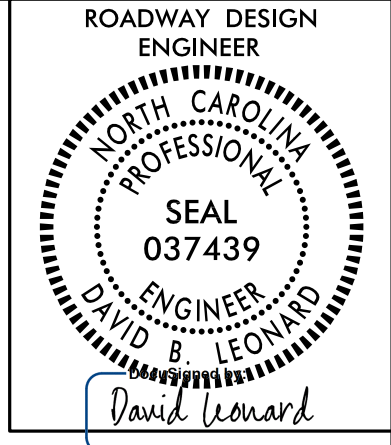

8/12/2015 | 12:17 PM PT

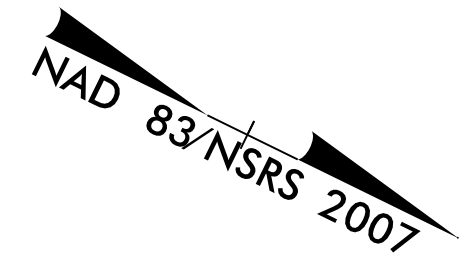

**\*NO PROPOSED SIGNS ON THIS PLAN SHEET\***

**MATCHLINE STA. 152 + 00**

**-LI- POT Sta. 163+71.14**


155

160

155+00

160+00

US 421 CAROLINA BEACH ROAD  
60' PAVED ROADWAY

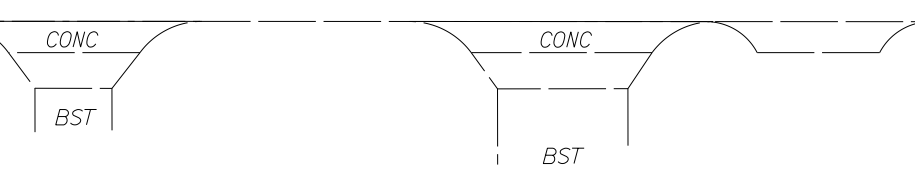

30' C&G CONC

CONC 30' C&G

**-LI- STA. 159+20.85**  
 END TIP PROJECT  
 END CONSTRUCTION  
 END WIDENING  
 END OVERLAY  
 N = 155,407.9469  
 E = 2,325,710.1820

REVISIONS

8/17/99

06-AUG-2015 08:58  
 C:\TUV\PROJECTS\NEW HANDOVER\W-5103-41867-1.1.1\US 421 Medion Crossover Relet (use this file)\ROADWAY\Pro\SIGNING PLAN SHEETS\W5103A\_D03\_SGN\_34\_PSH\_34.dgn  
 \$\$\$SUSPENSE\$\$\$