



8/23/99

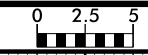

PROJ. REFERENCE NO.	SHEET NO.
W-5103A	X-7

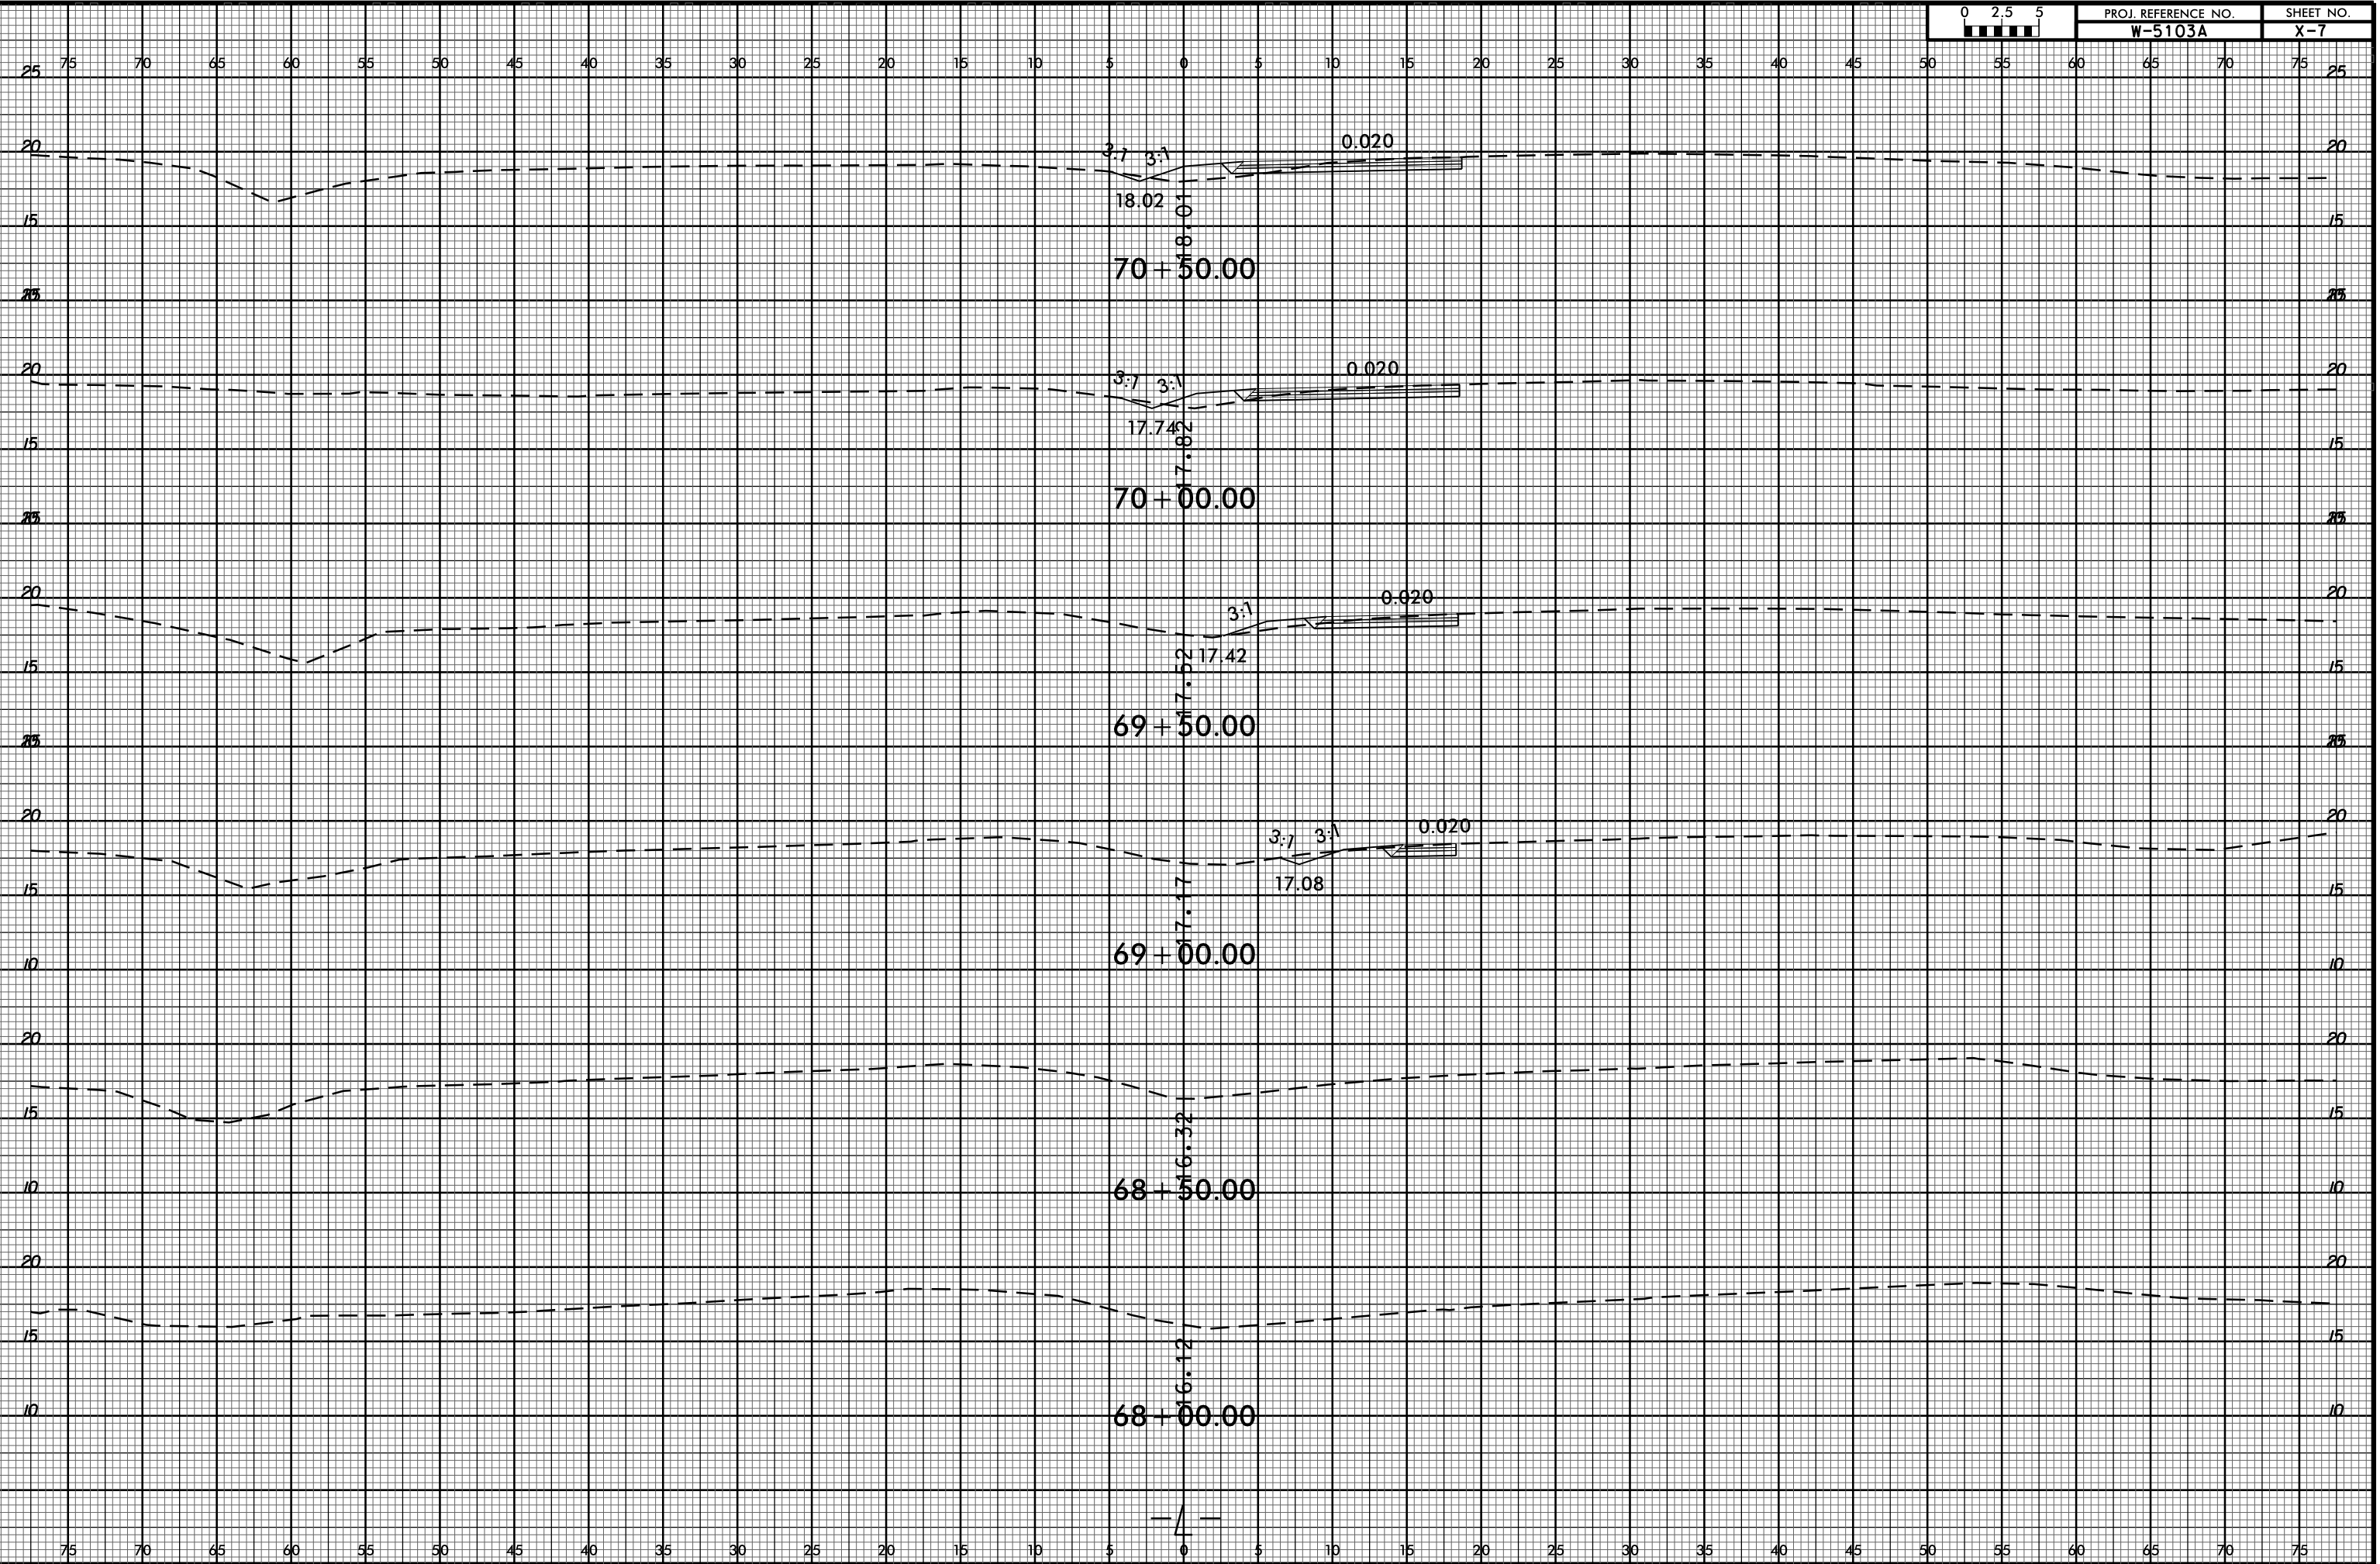

C:\PROJ\DRAWING\5103_41867_1.1.US 421.6800.8600\ROADWAY\CorridorModeling\W5103A_Rdy_L_6800.8600_XPL.dgn
 \$\$\$USERNAME\$\$\$