



8/23/99

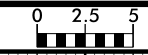

PROJ. REFERENCE NO.	SHEET NO.
W-5103A	X-13

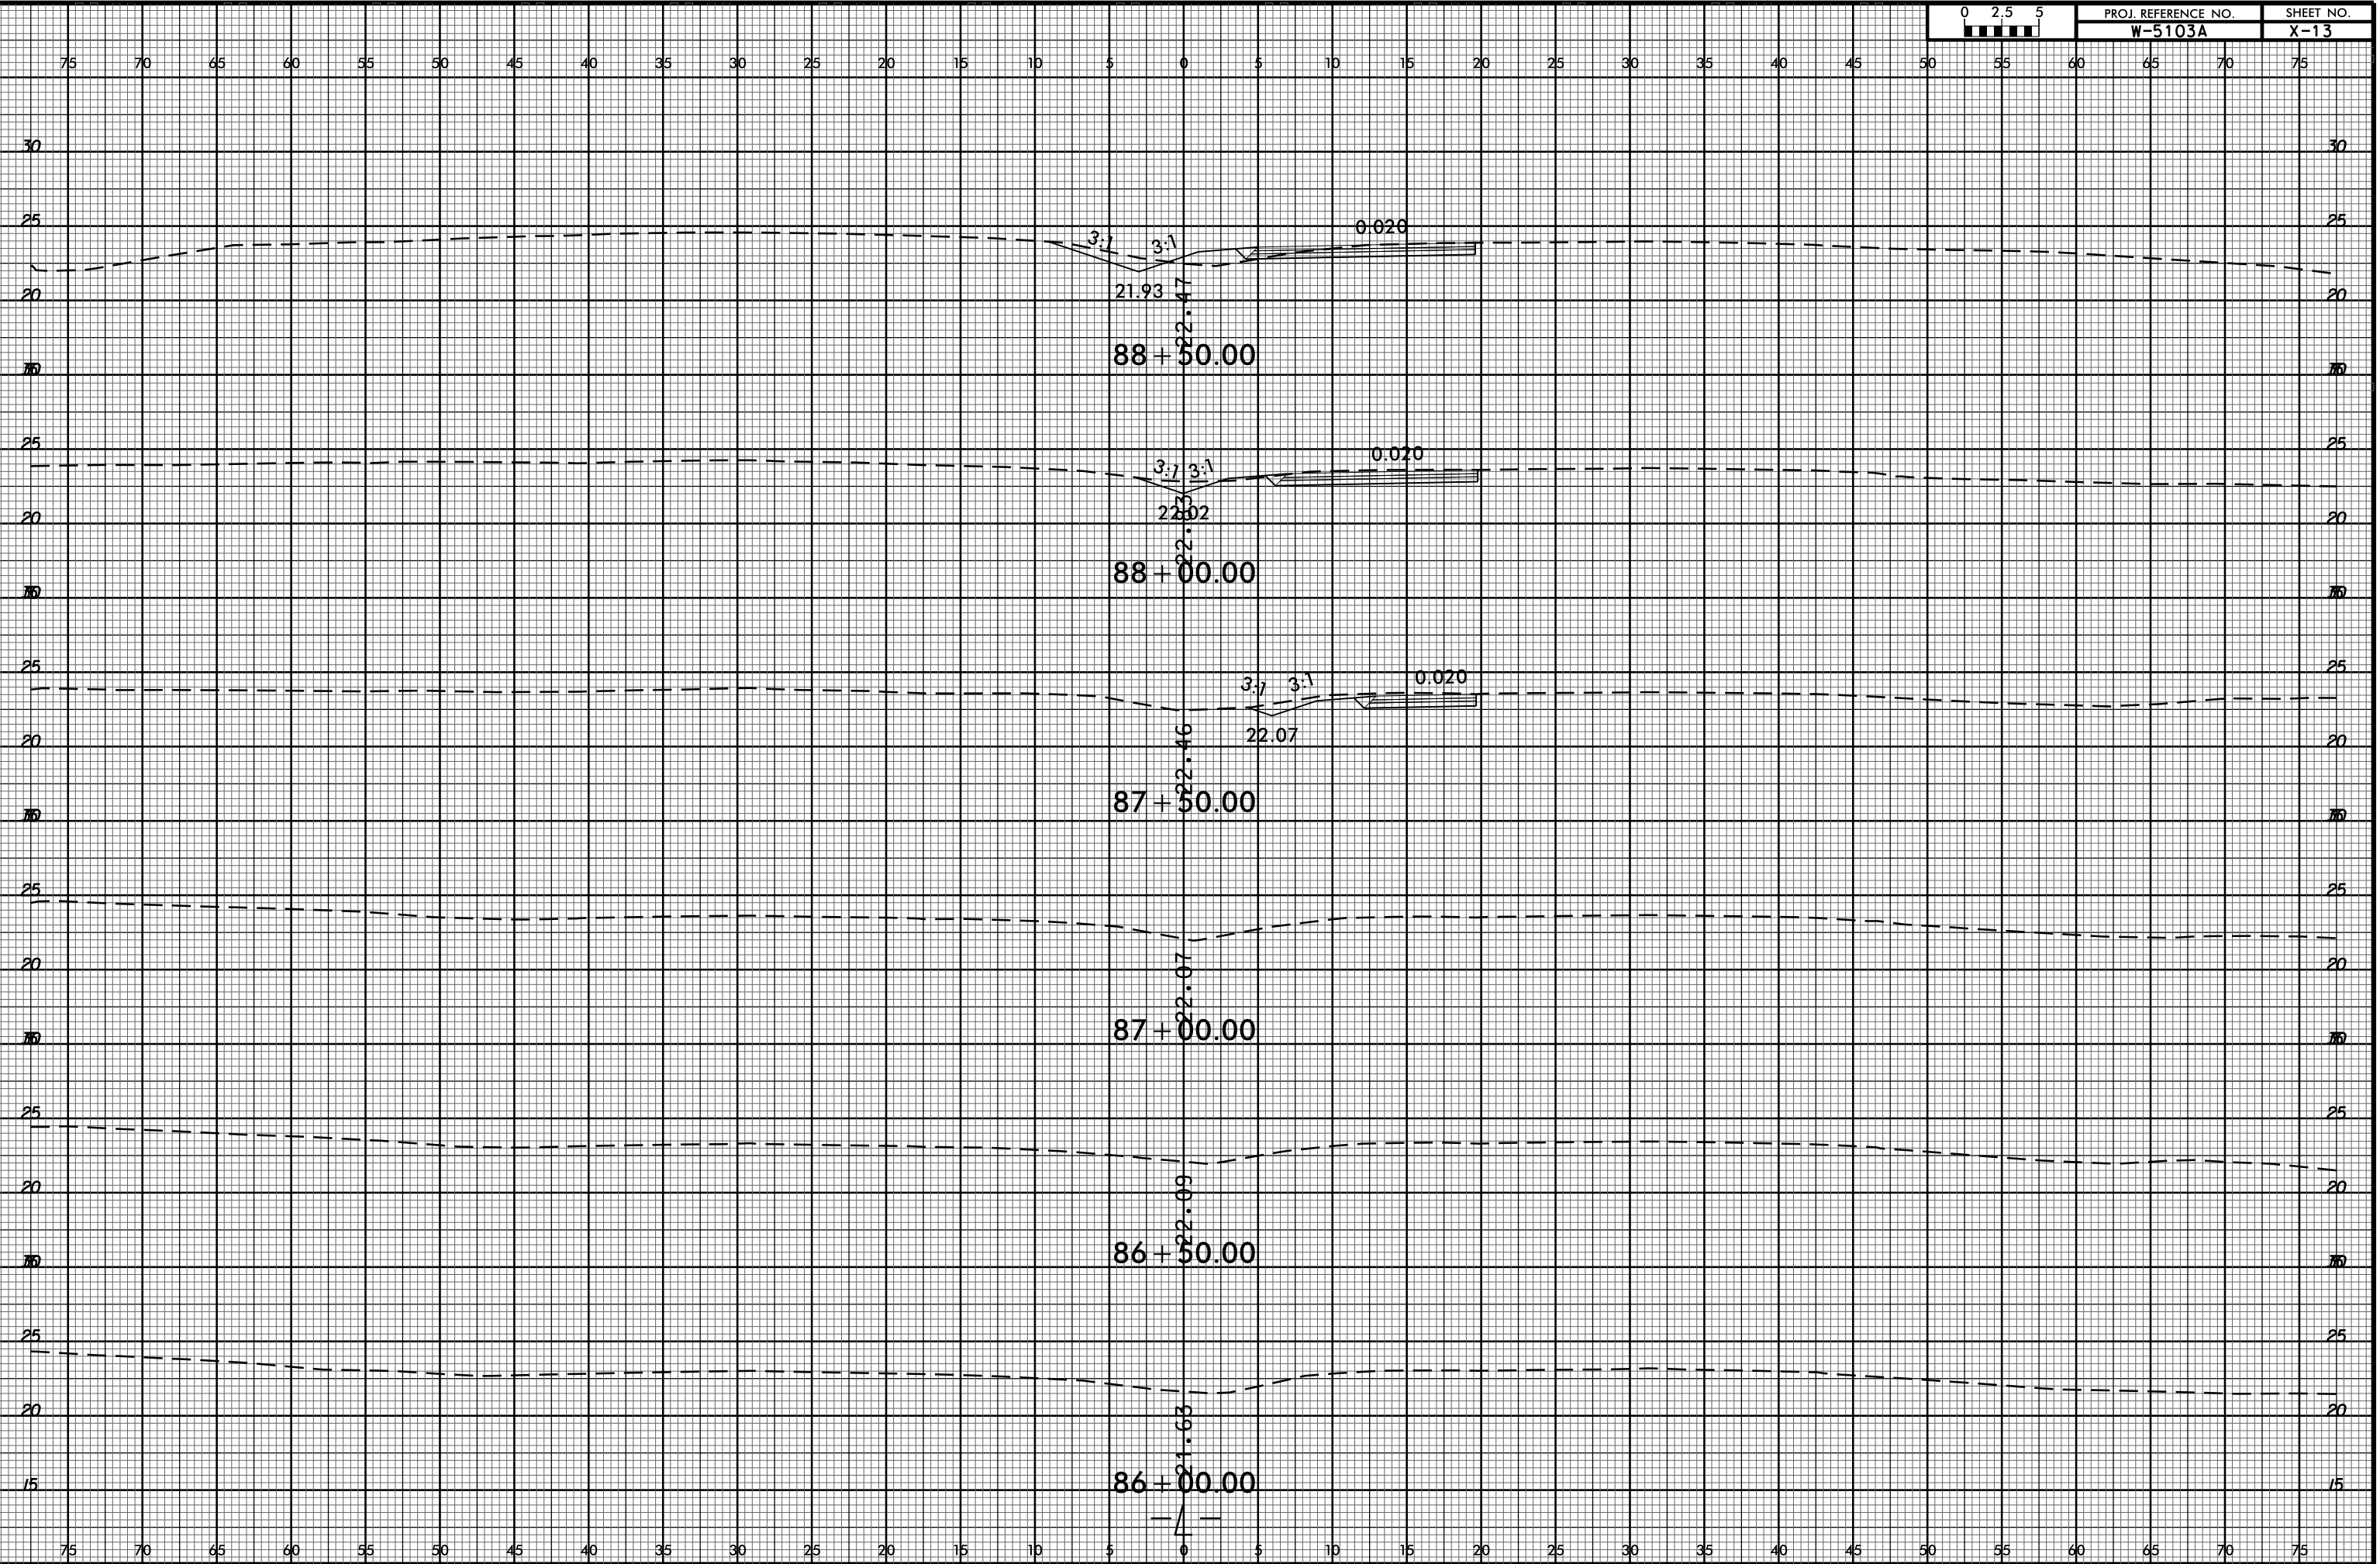

OR: JUL 2005 LEAG NEW HANDOVER W-5103.41867.1.1.US 421.8600.10300.ROADWAY\CorridorModeling\W5103A.Rdy.L.8600.10300.XPL.dgn  
 C:\P\Y\O\REF\\$\$\$USERNAME\$\$\$