
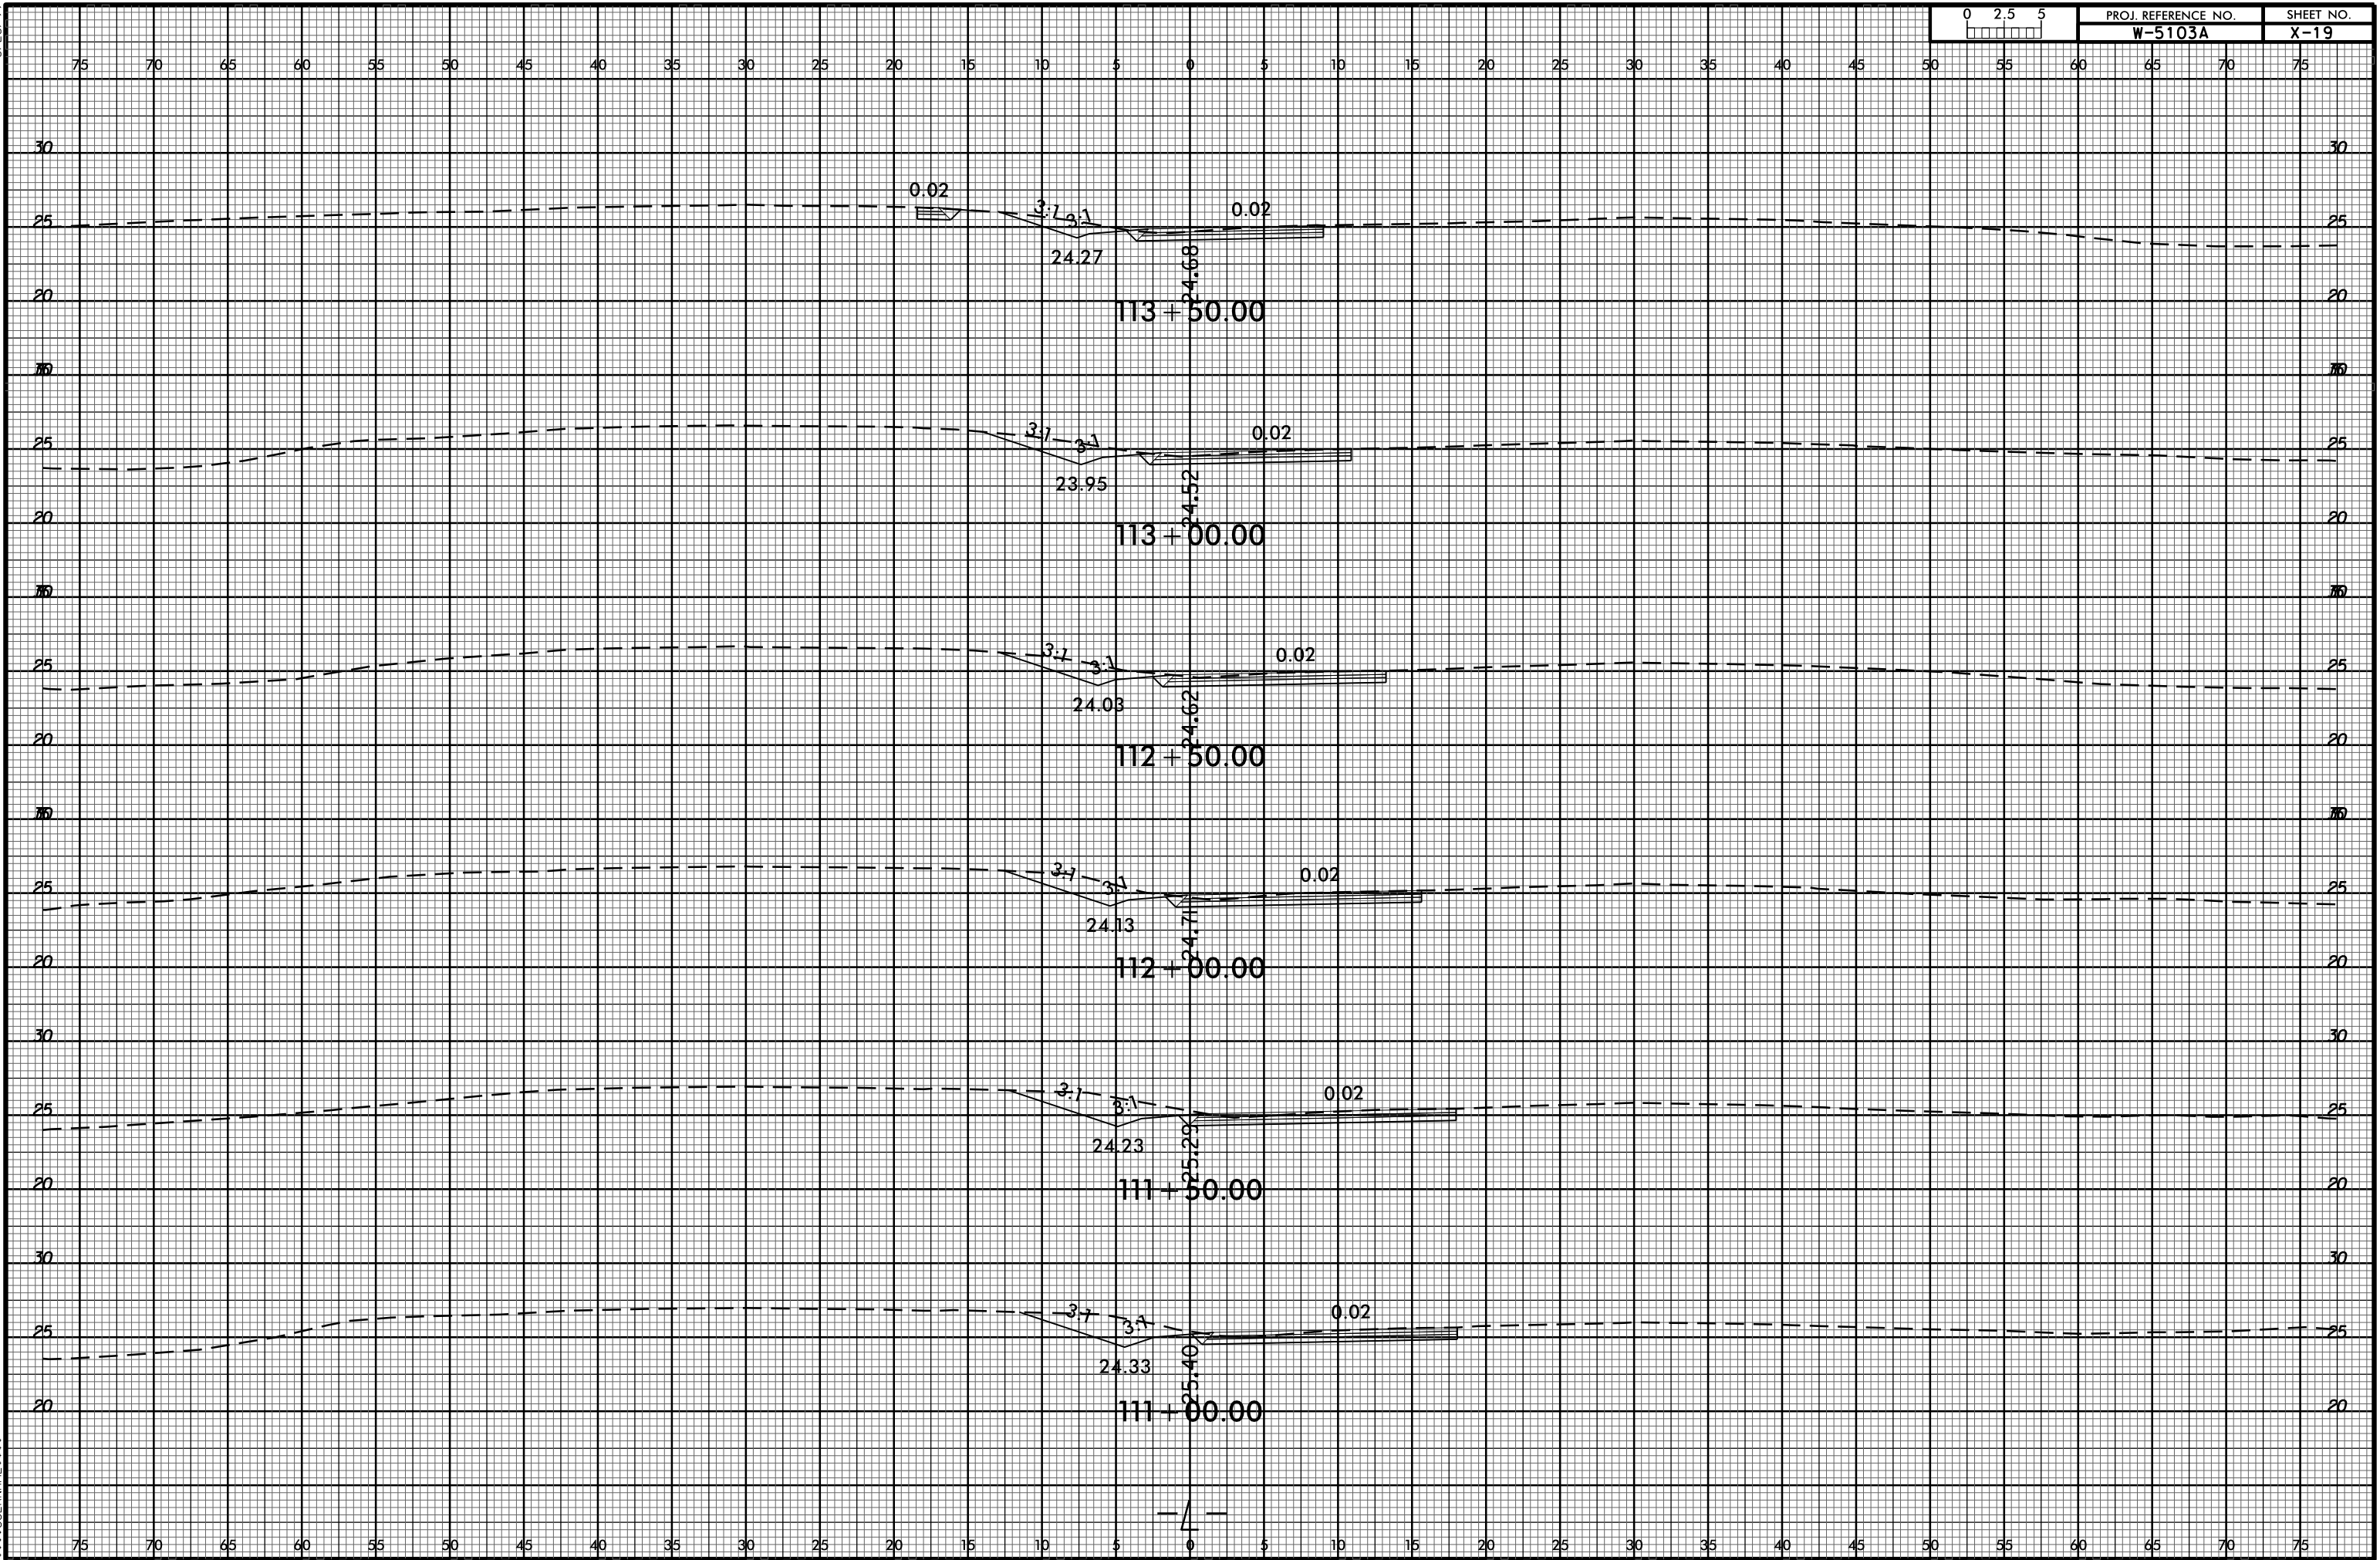


8/23/99

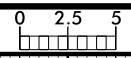

08-JUL-2015 16:45
 C:\PROJ\03\REF\NEW HANOVER\W-5103-41867-1-1-US 421-10800-12300\ROADWAY\Corridor-Modeling\W-5103A_Rdu_xp_1-10800-12300.dgn
 \$\$\$USERNAME\$\$\$