



8/23/99

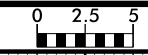

PROJ. REFERENCE NO.	SHEET NO.
W-5103A	X-24

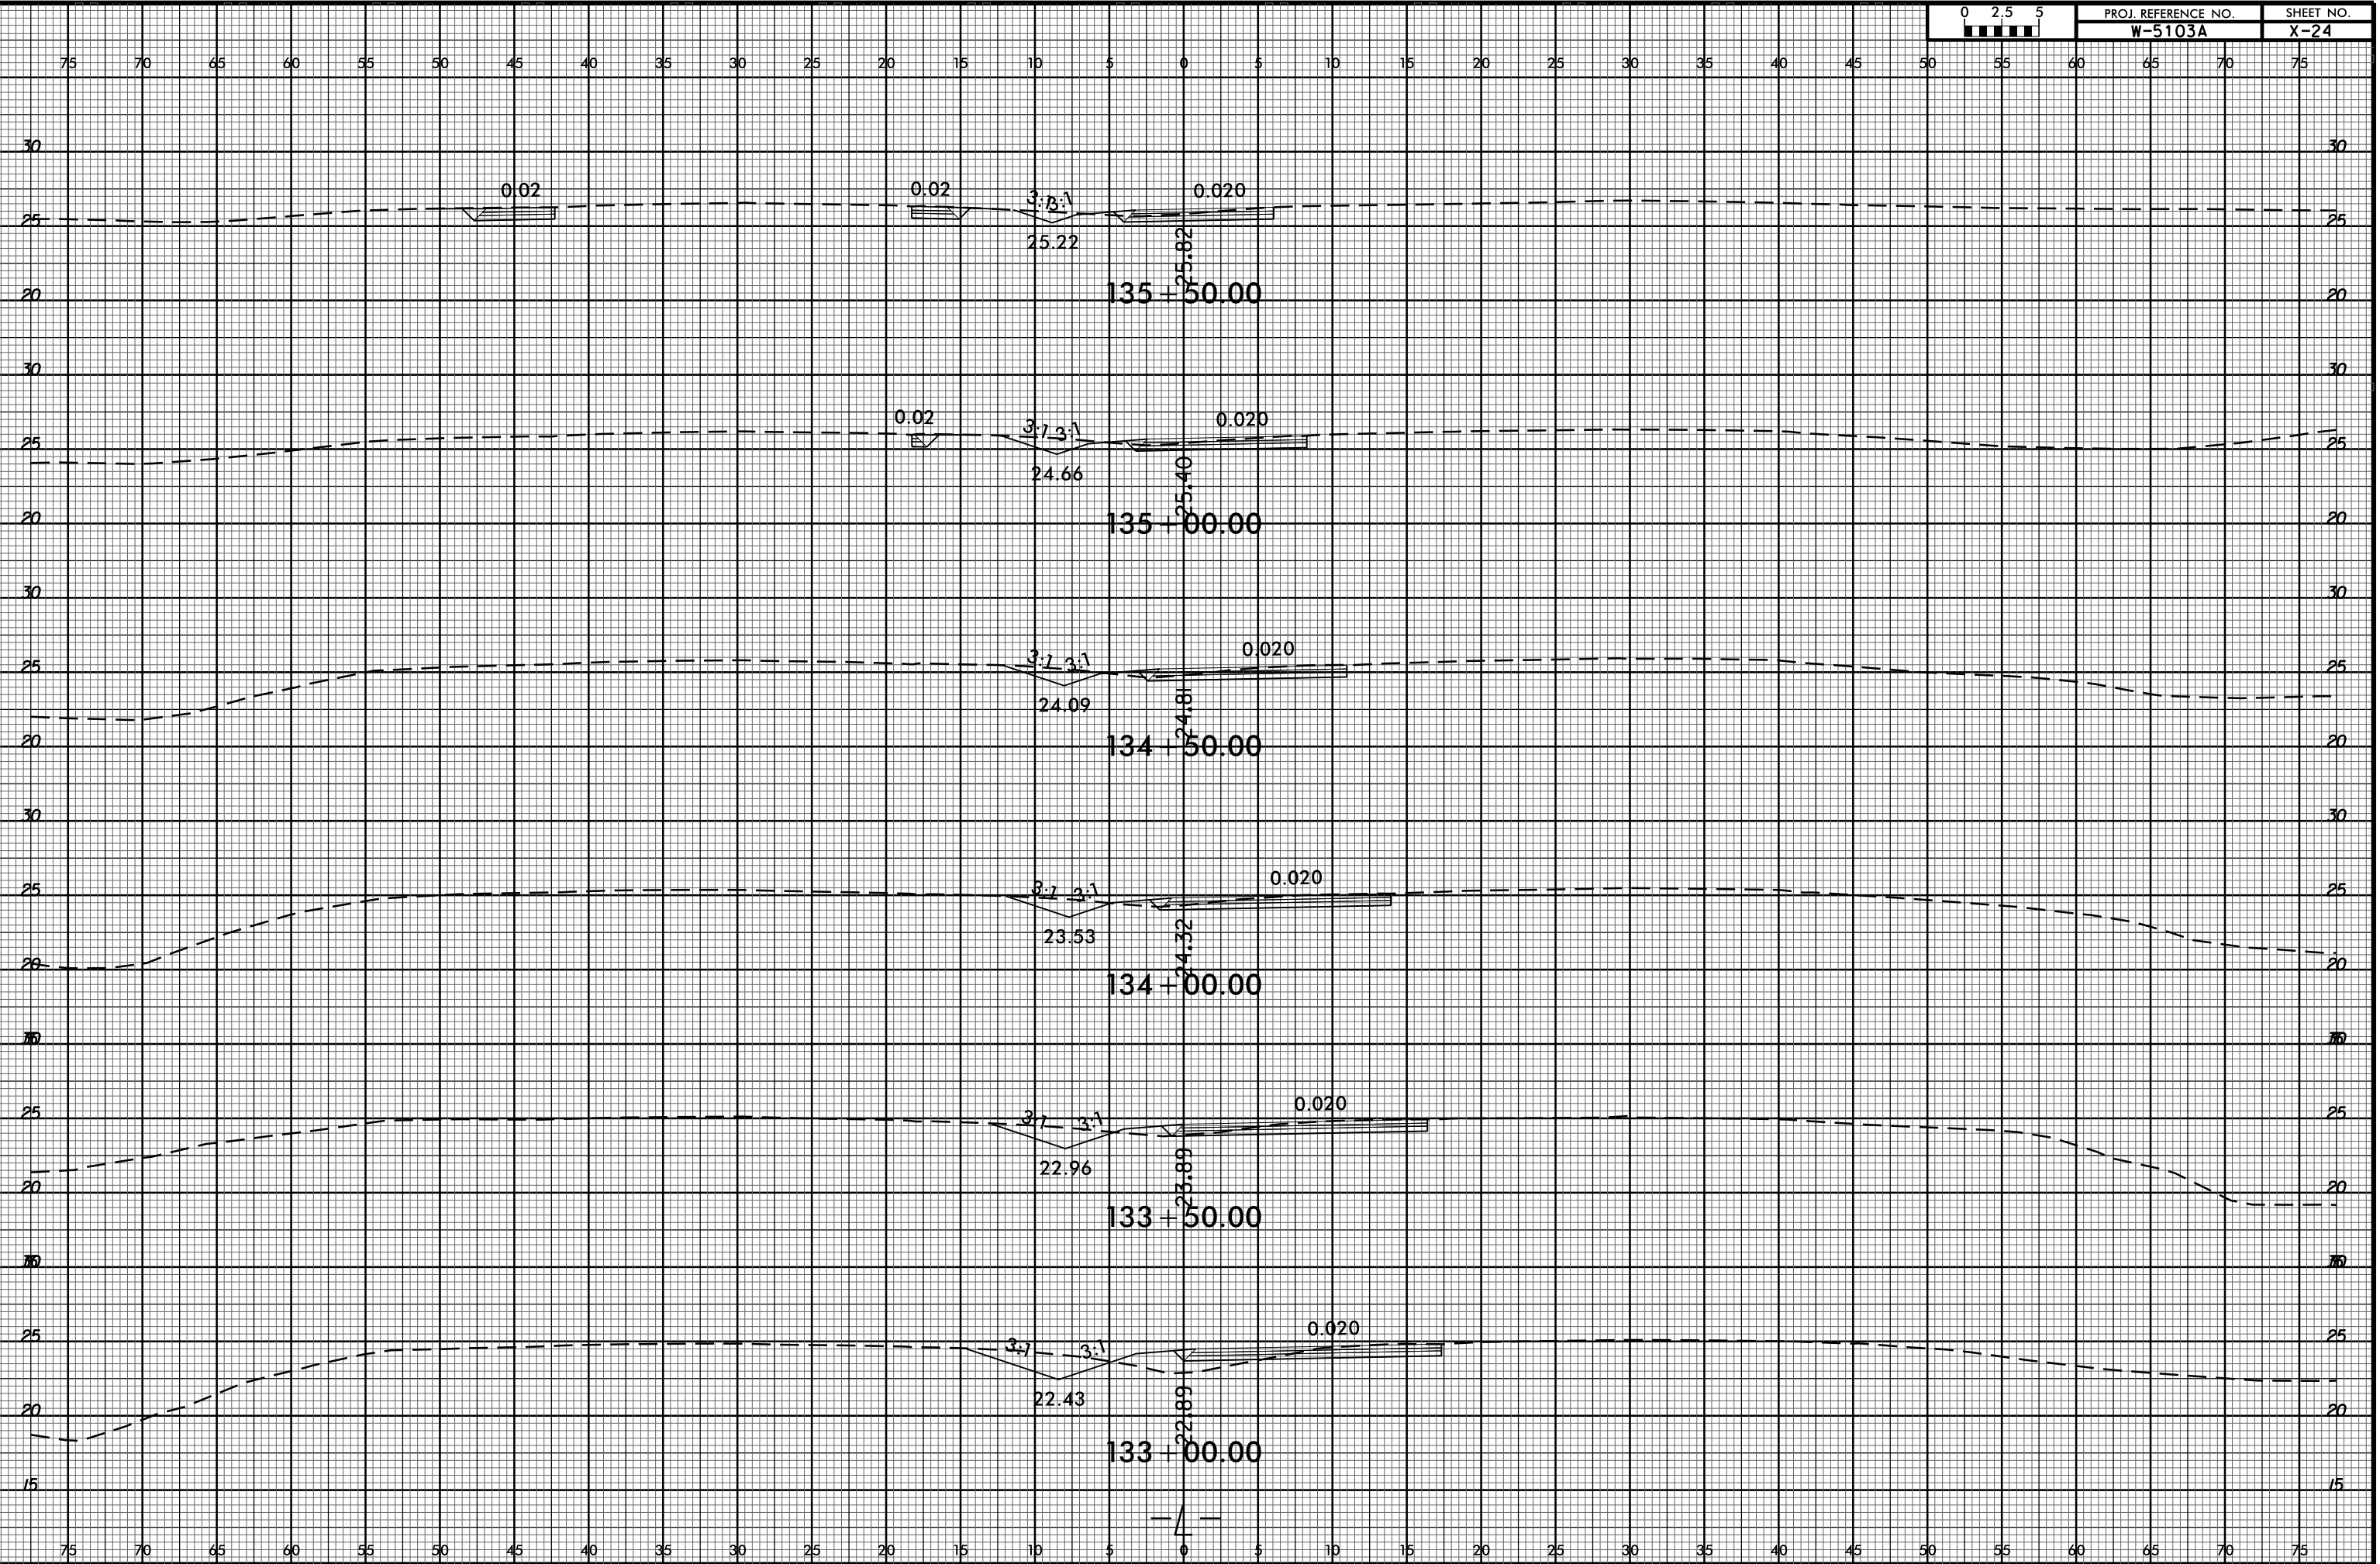

OR: JUL 2005 16:20  
 C:\PROJ\DRAWING\NEW HANDOVER\W-5103A\41867.1.1.US 421.13000.14400\ROADWAY\CorridorModeling\W-5103A\_Rdy\_xpl.13000.14400.dgn  
 \$\$\$USERNAME\$\$\$