


8/23/99

C:\PJL-205 07-44
C:\PROJ\01\REF\NEW HANDY\NEW HANDY\REF\W5103A_Rdy_.xpl_19700_21400.dgn
\$\$\$USERNAME\$\$\$



PROJ. REFERENCE NO.	SHEET NO.
W-5103A	X-38

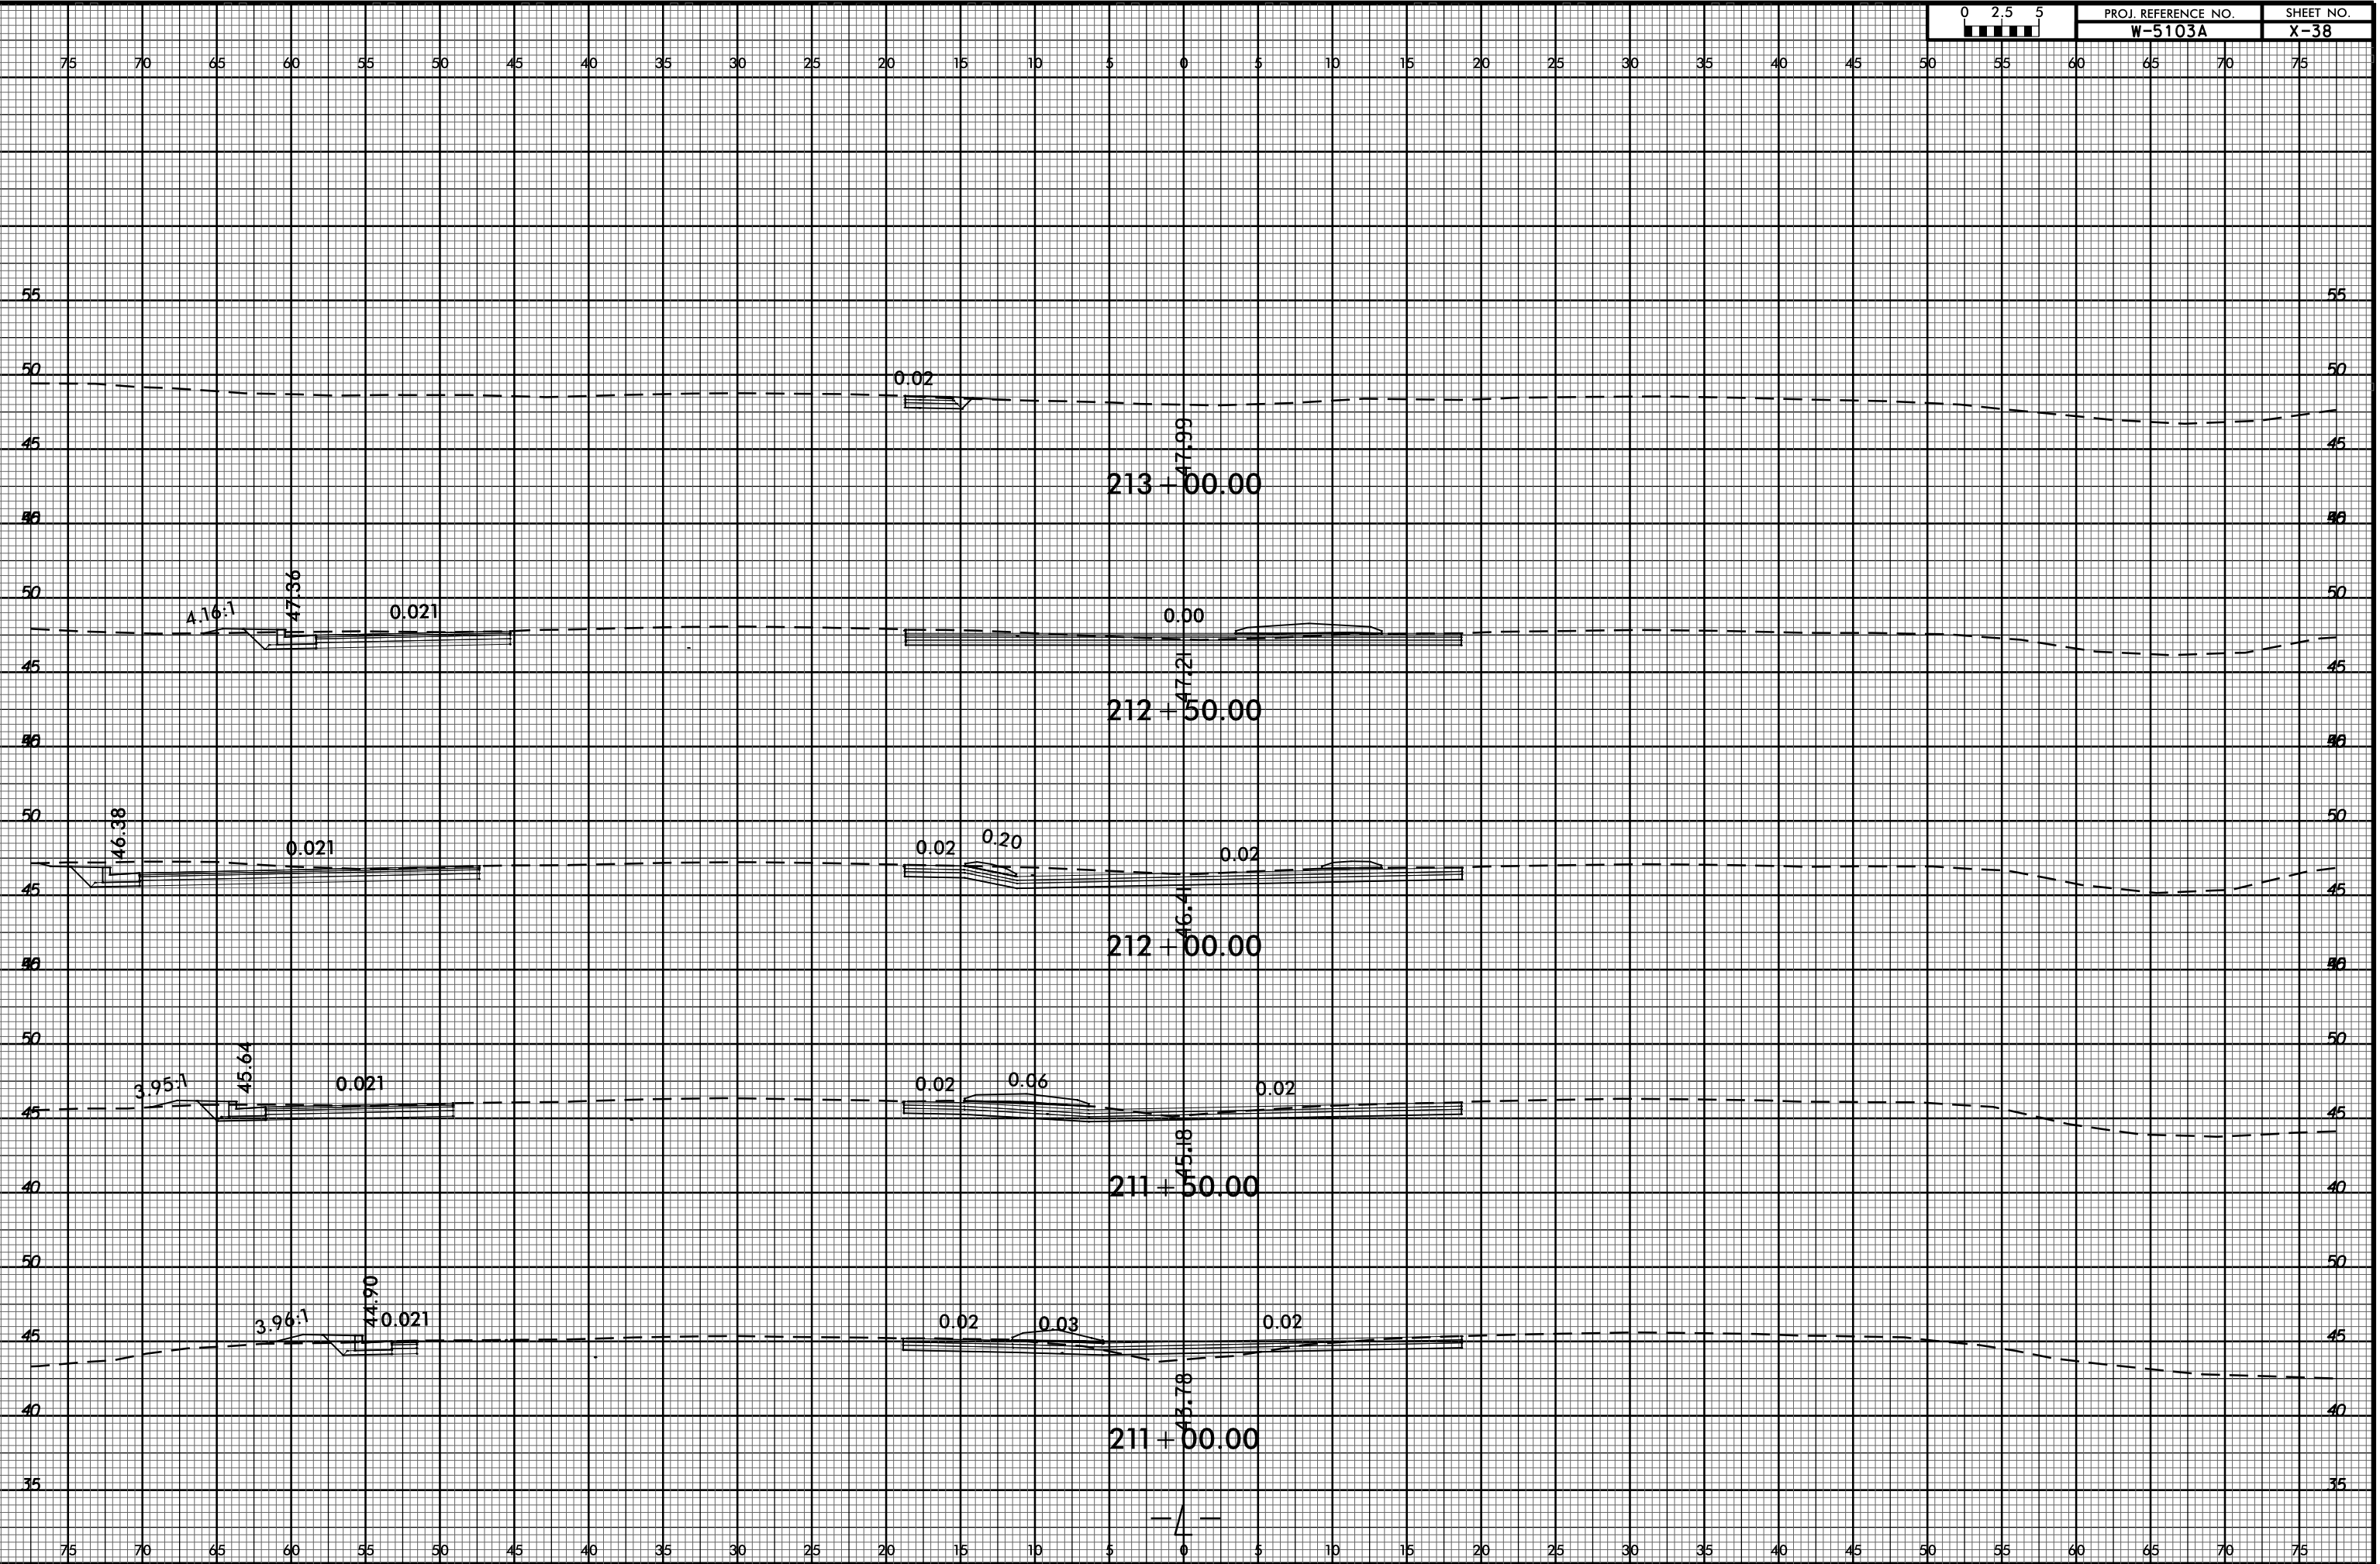

75 70 65 60 55 50 45 40 35 30 25 20 15 10 5 0 5 10 15 20 25 30 35 40 45 50 55 60 65 70 75

55 50 45 40 35 30 25 20 15 10 5 0 5 10 15 20 25 30 35 40 45 50 55

75 70 65 60 55 50 45 40 35 30 25 20 15 10 5 0 5 10 15 20 25 30 35 40 45 50 55 60 65 70 75