


8/23/99



PROJ. REFERENCE NO. W-5103A SHEET NO. X-42

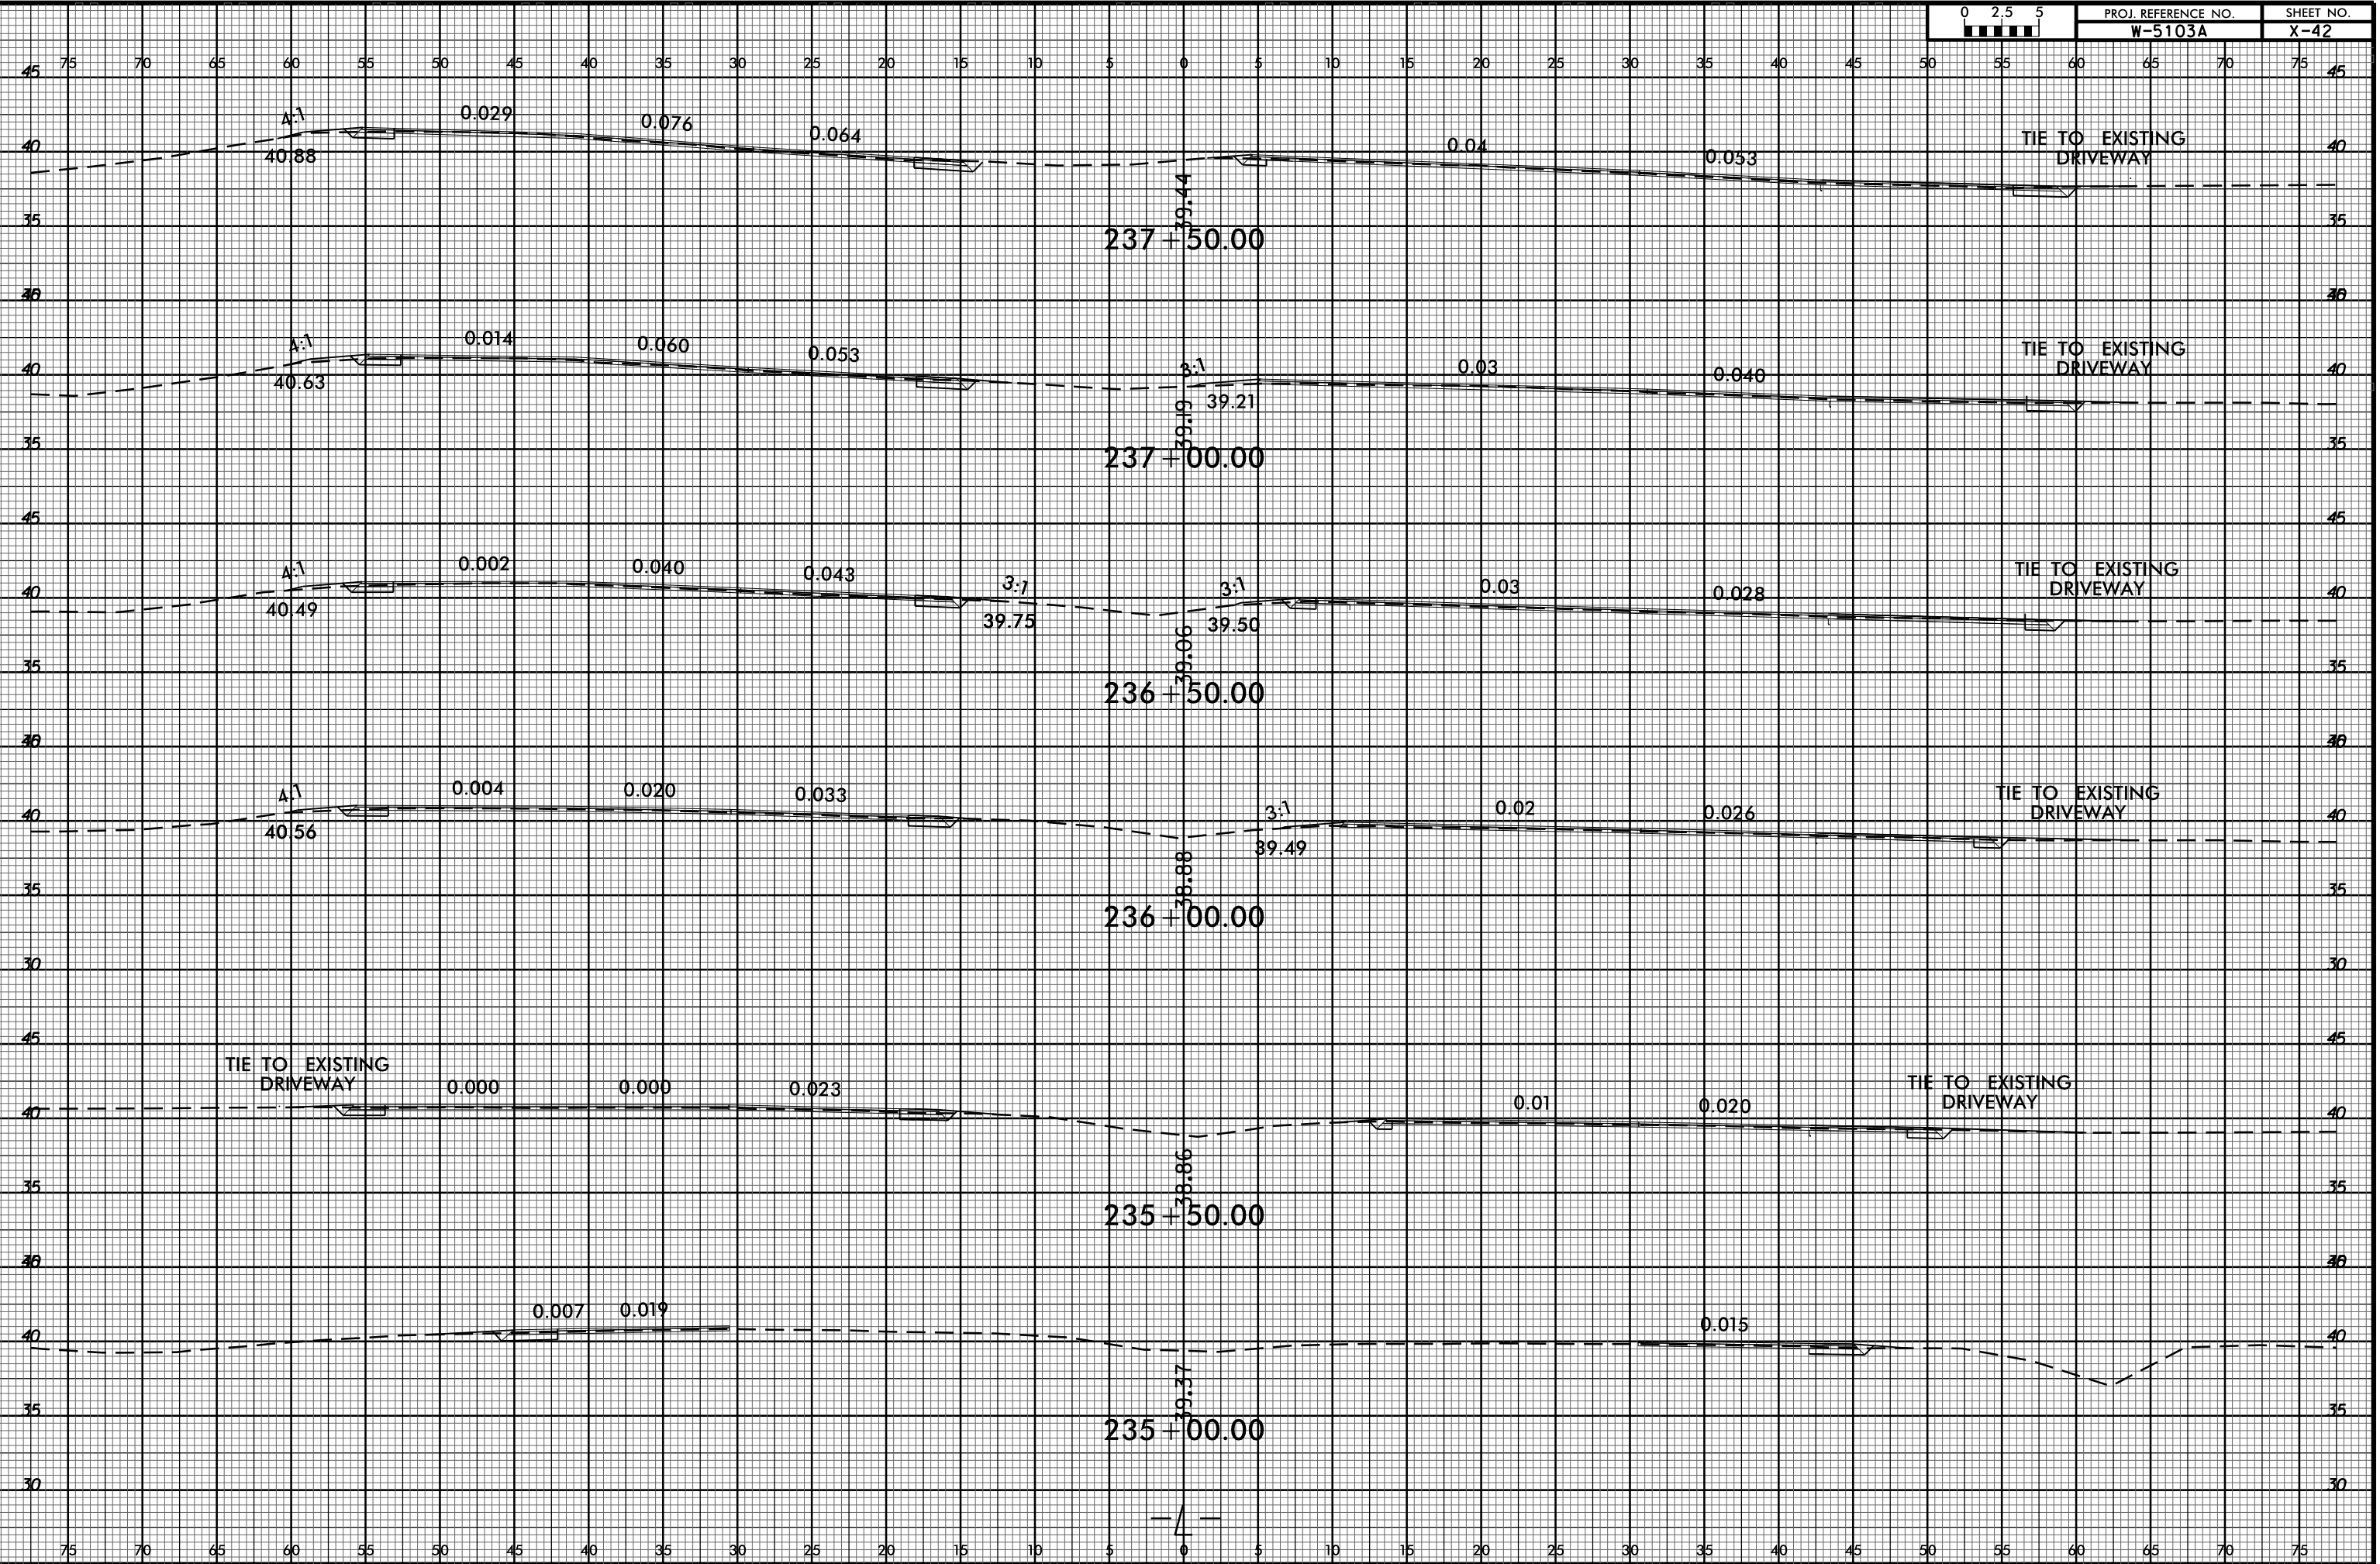

C:\PJ\2005_0806_01\PROJECTS\NEW_HANDOVER\5103_41867.1.1.US_421.23500_25100\ROADWAY\CorridorModeling\W-5103A_Rdy_xpl.L_23500_25100.dgn

Section	Centerline Elevation	Left Slope	Right Slope	Left Side Slope %	Right Side Slope %	Notes
1	237+50.00	4:1	3:1	0.029, 0.076, 0.064	0.04, 0.053	TIE TO EXISTING DRIVEWAY
2	237+00.00	4:1	3:1	0.014, 0.060, 0.053	0.03, 0.040	TIE TO EXISTING DRIVEWAY
3	236+50.00	4:1	3:1	0.002, 0.040, 0.043	0.03, 0.028	TIE TO EXISTING DRIVEWAY
4	236+00.00	4:1	3:1	0.004, 0.020, 0.033	0.02, 0.026	TIE TO EXISTING DRIVEWAY
5	235+50.00	-	-	0.000, 0.000, 0.023	0.01, 0.020	TIE TO EXISTING DRIVEWAY
6	235+00.00	-	-	0.007, 0.019	0.015	-