



8/23/99

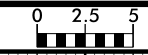

PROJ. REFERENCE NO.	SHEET NO.
W-5103A	X-51

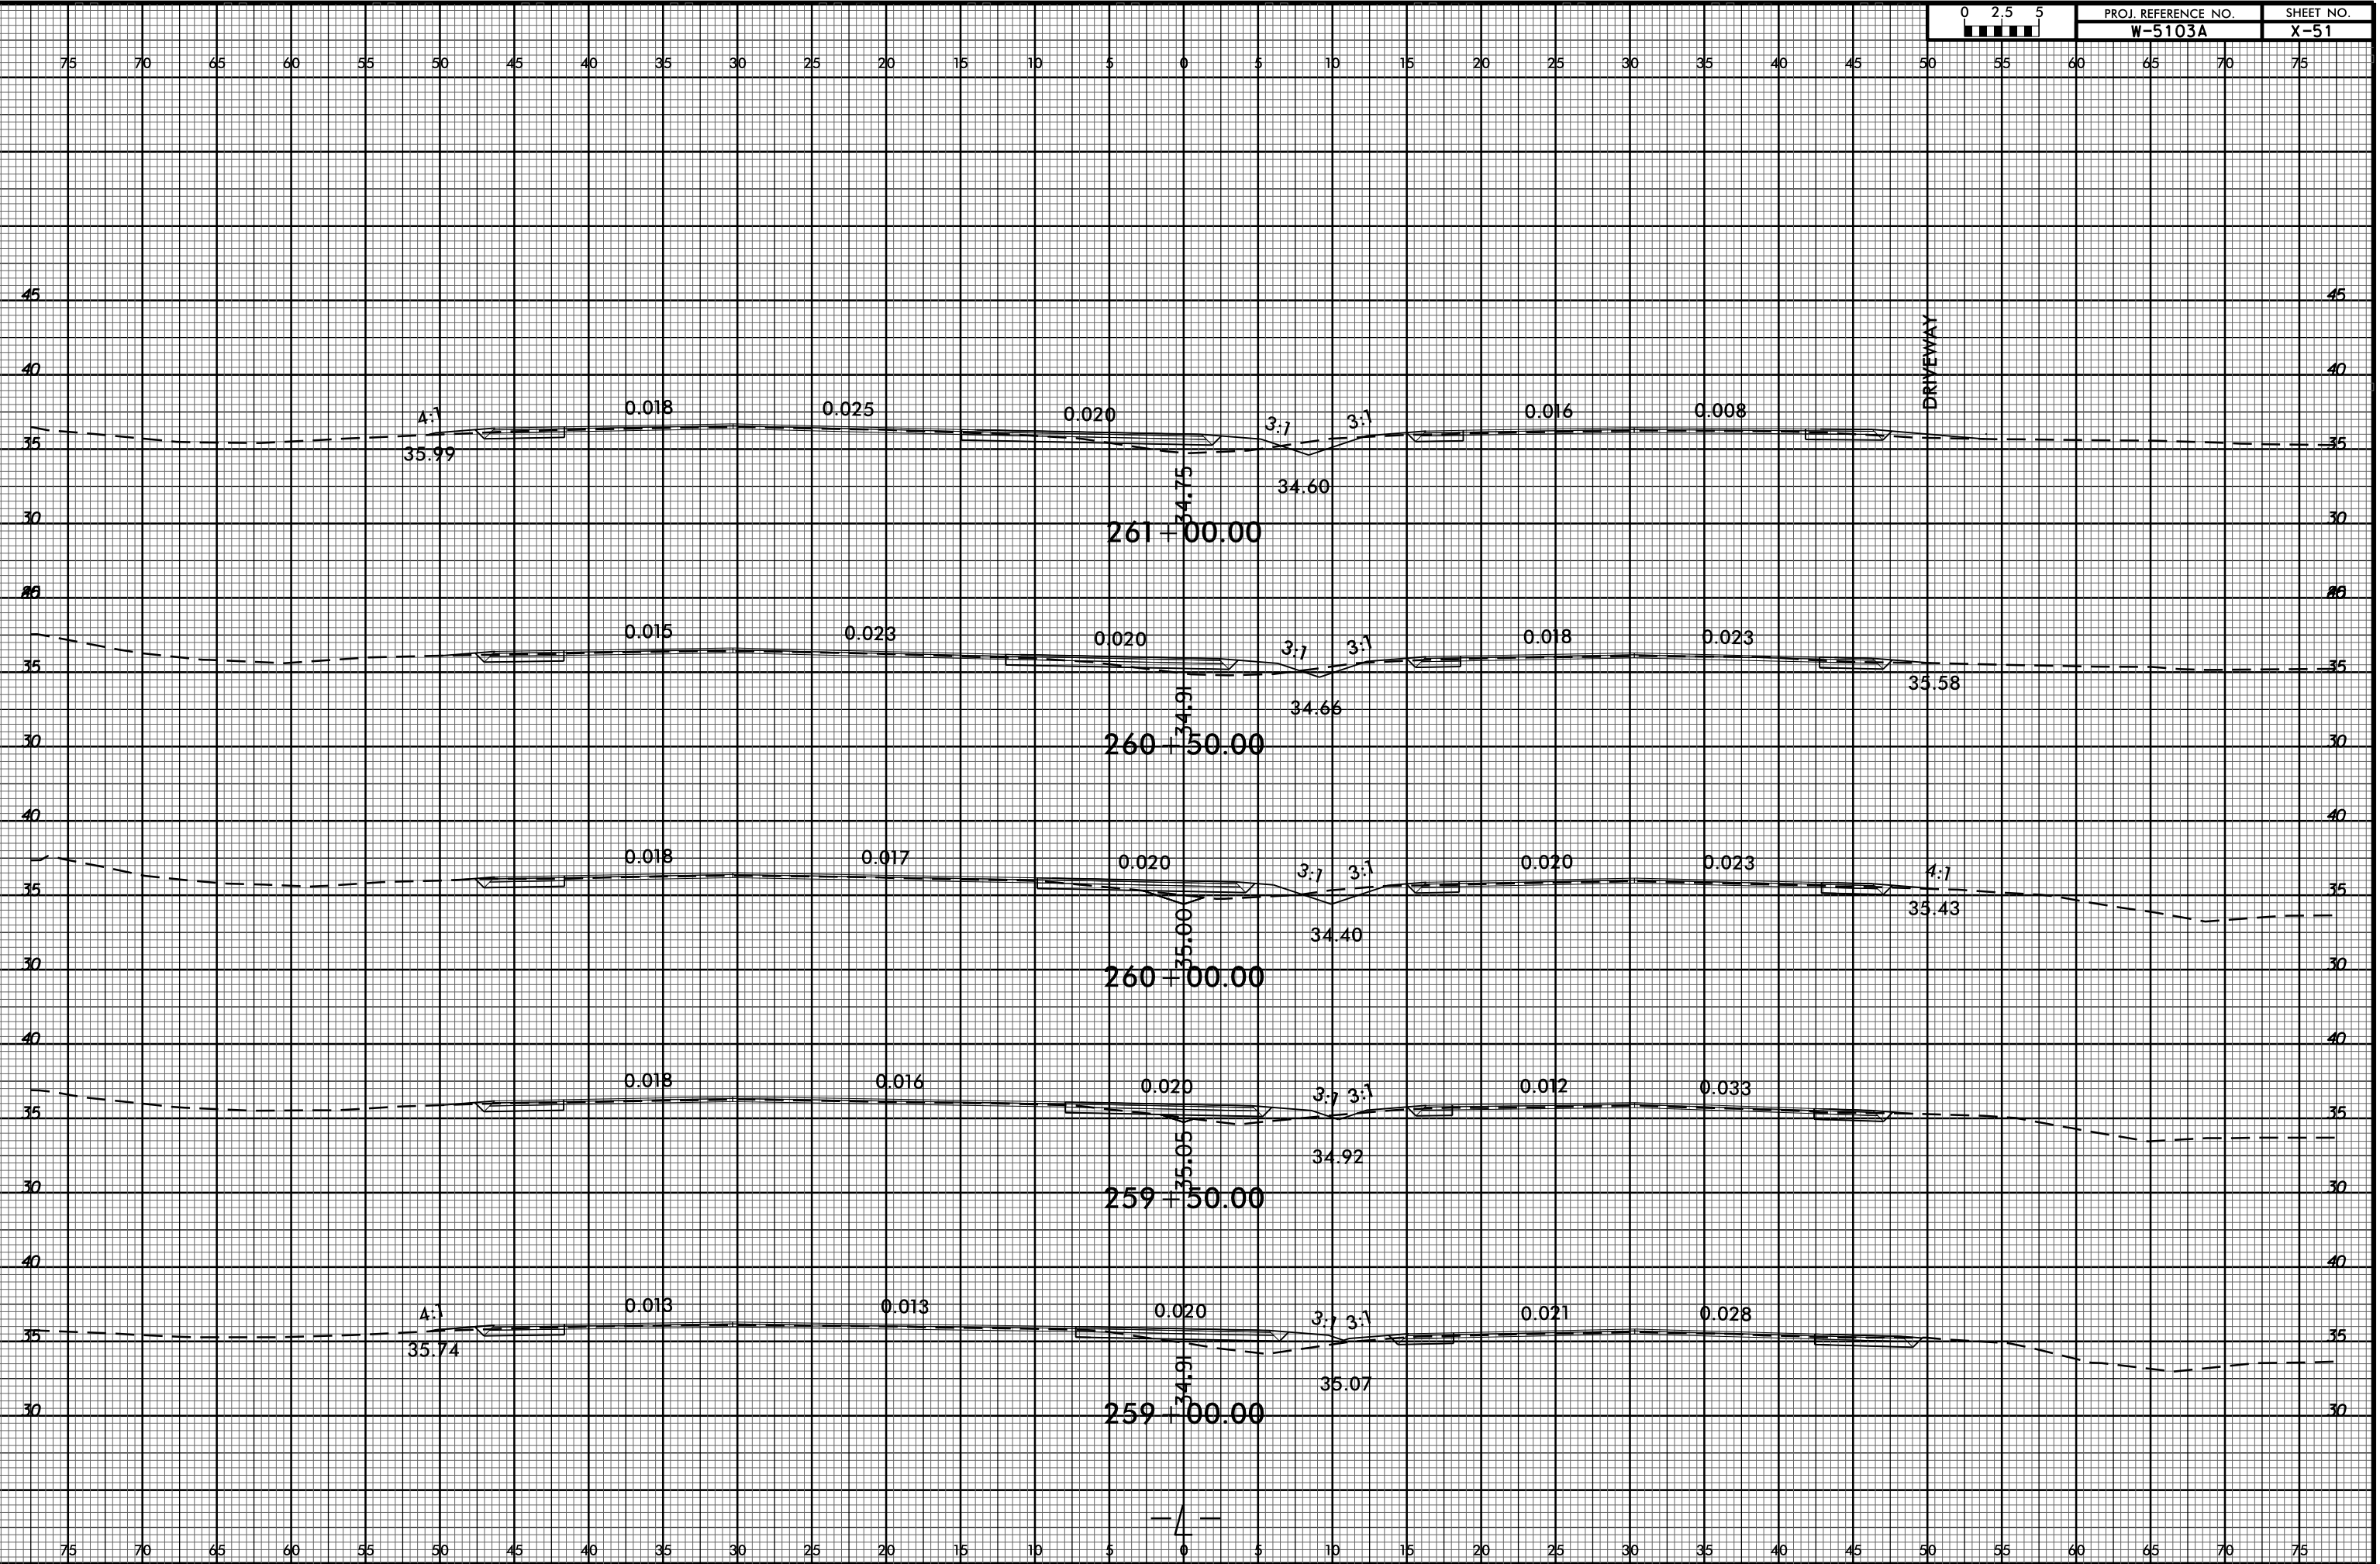

C:\PJ\2005_08\2 NEW HANDOVER\5103_41867_1.1.US 421.25100.26400\ROADWAY\CorridorModeling\W-5103A_Rdy_xpl_25100.26400.dgn
 \$\$\$USERNAME\$\$\$