



8/23/99

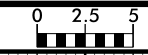

PROJ. REFERENCE NO. W-5103A SHEET NO. X-52

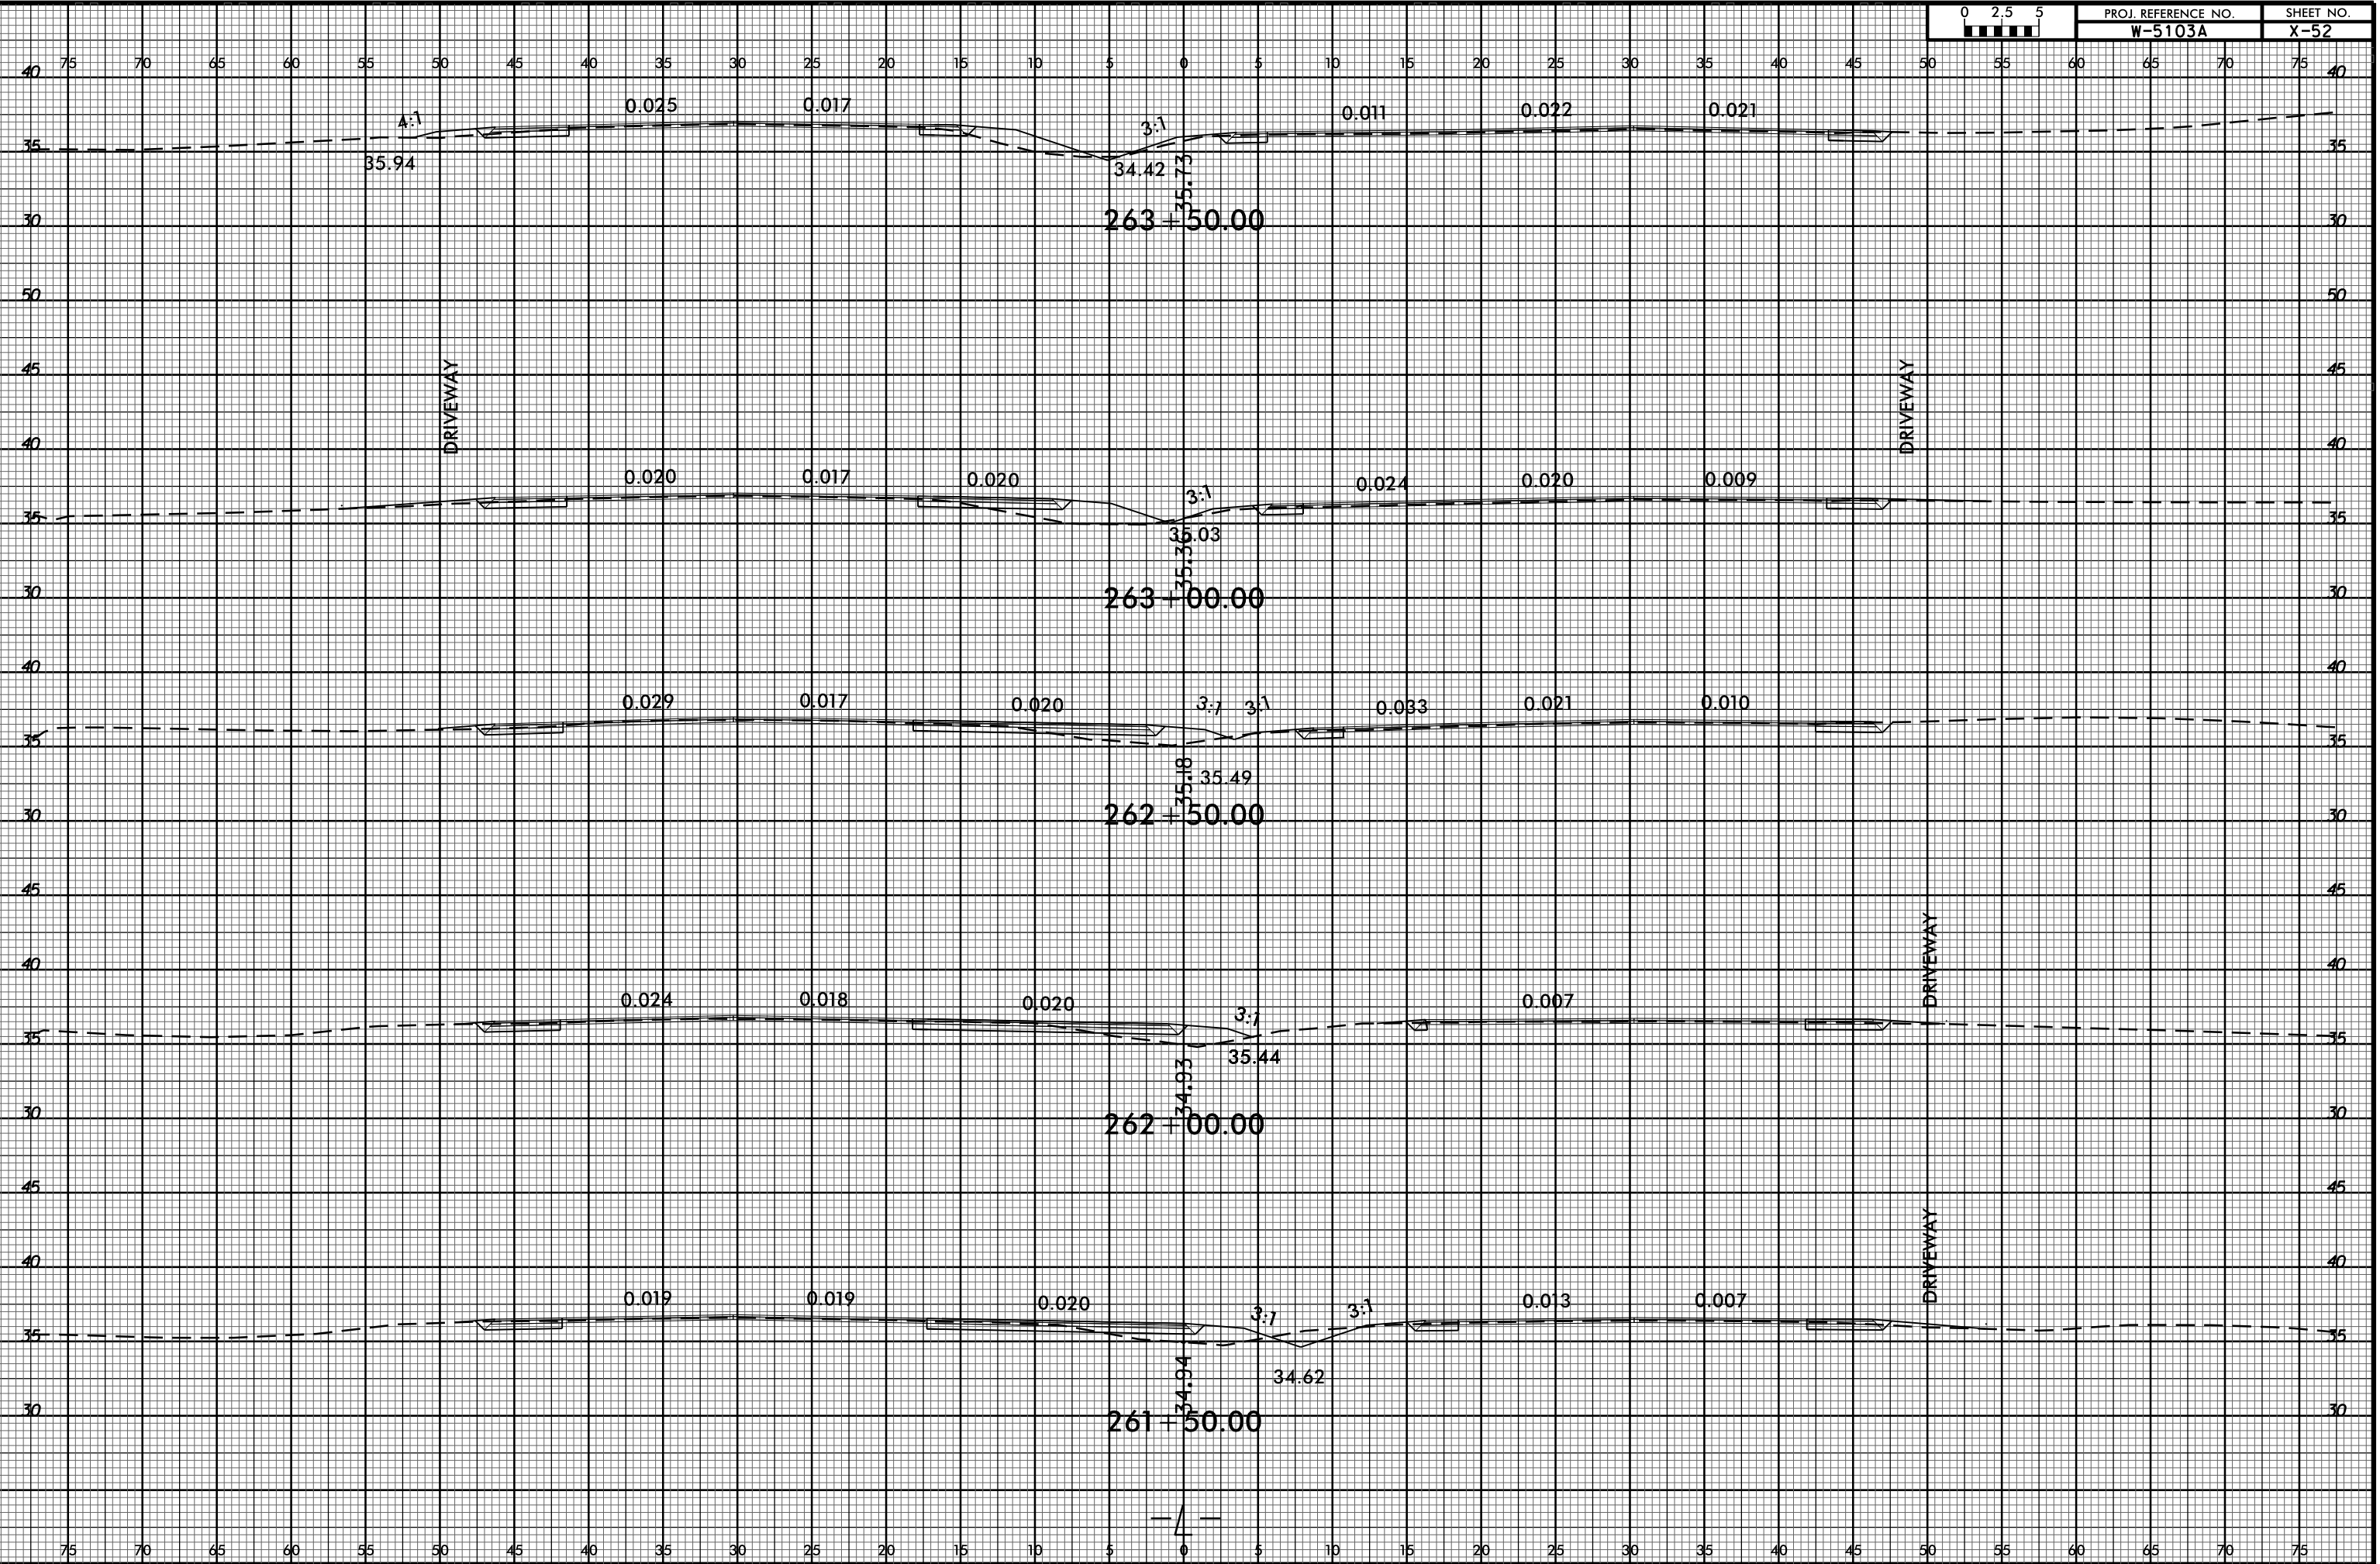

08-JUL-2005 09:42 NEW HANDOVER W-5103 41867.1.1.US 421.25100.26400.ROADWAY\CorridorModeling\W-5103A.Rdy.xpl\_25100.26400.dgn