


8/23/99



PROJ. REFERENCE NO.	SHEET NO.
W-5103A	X-56

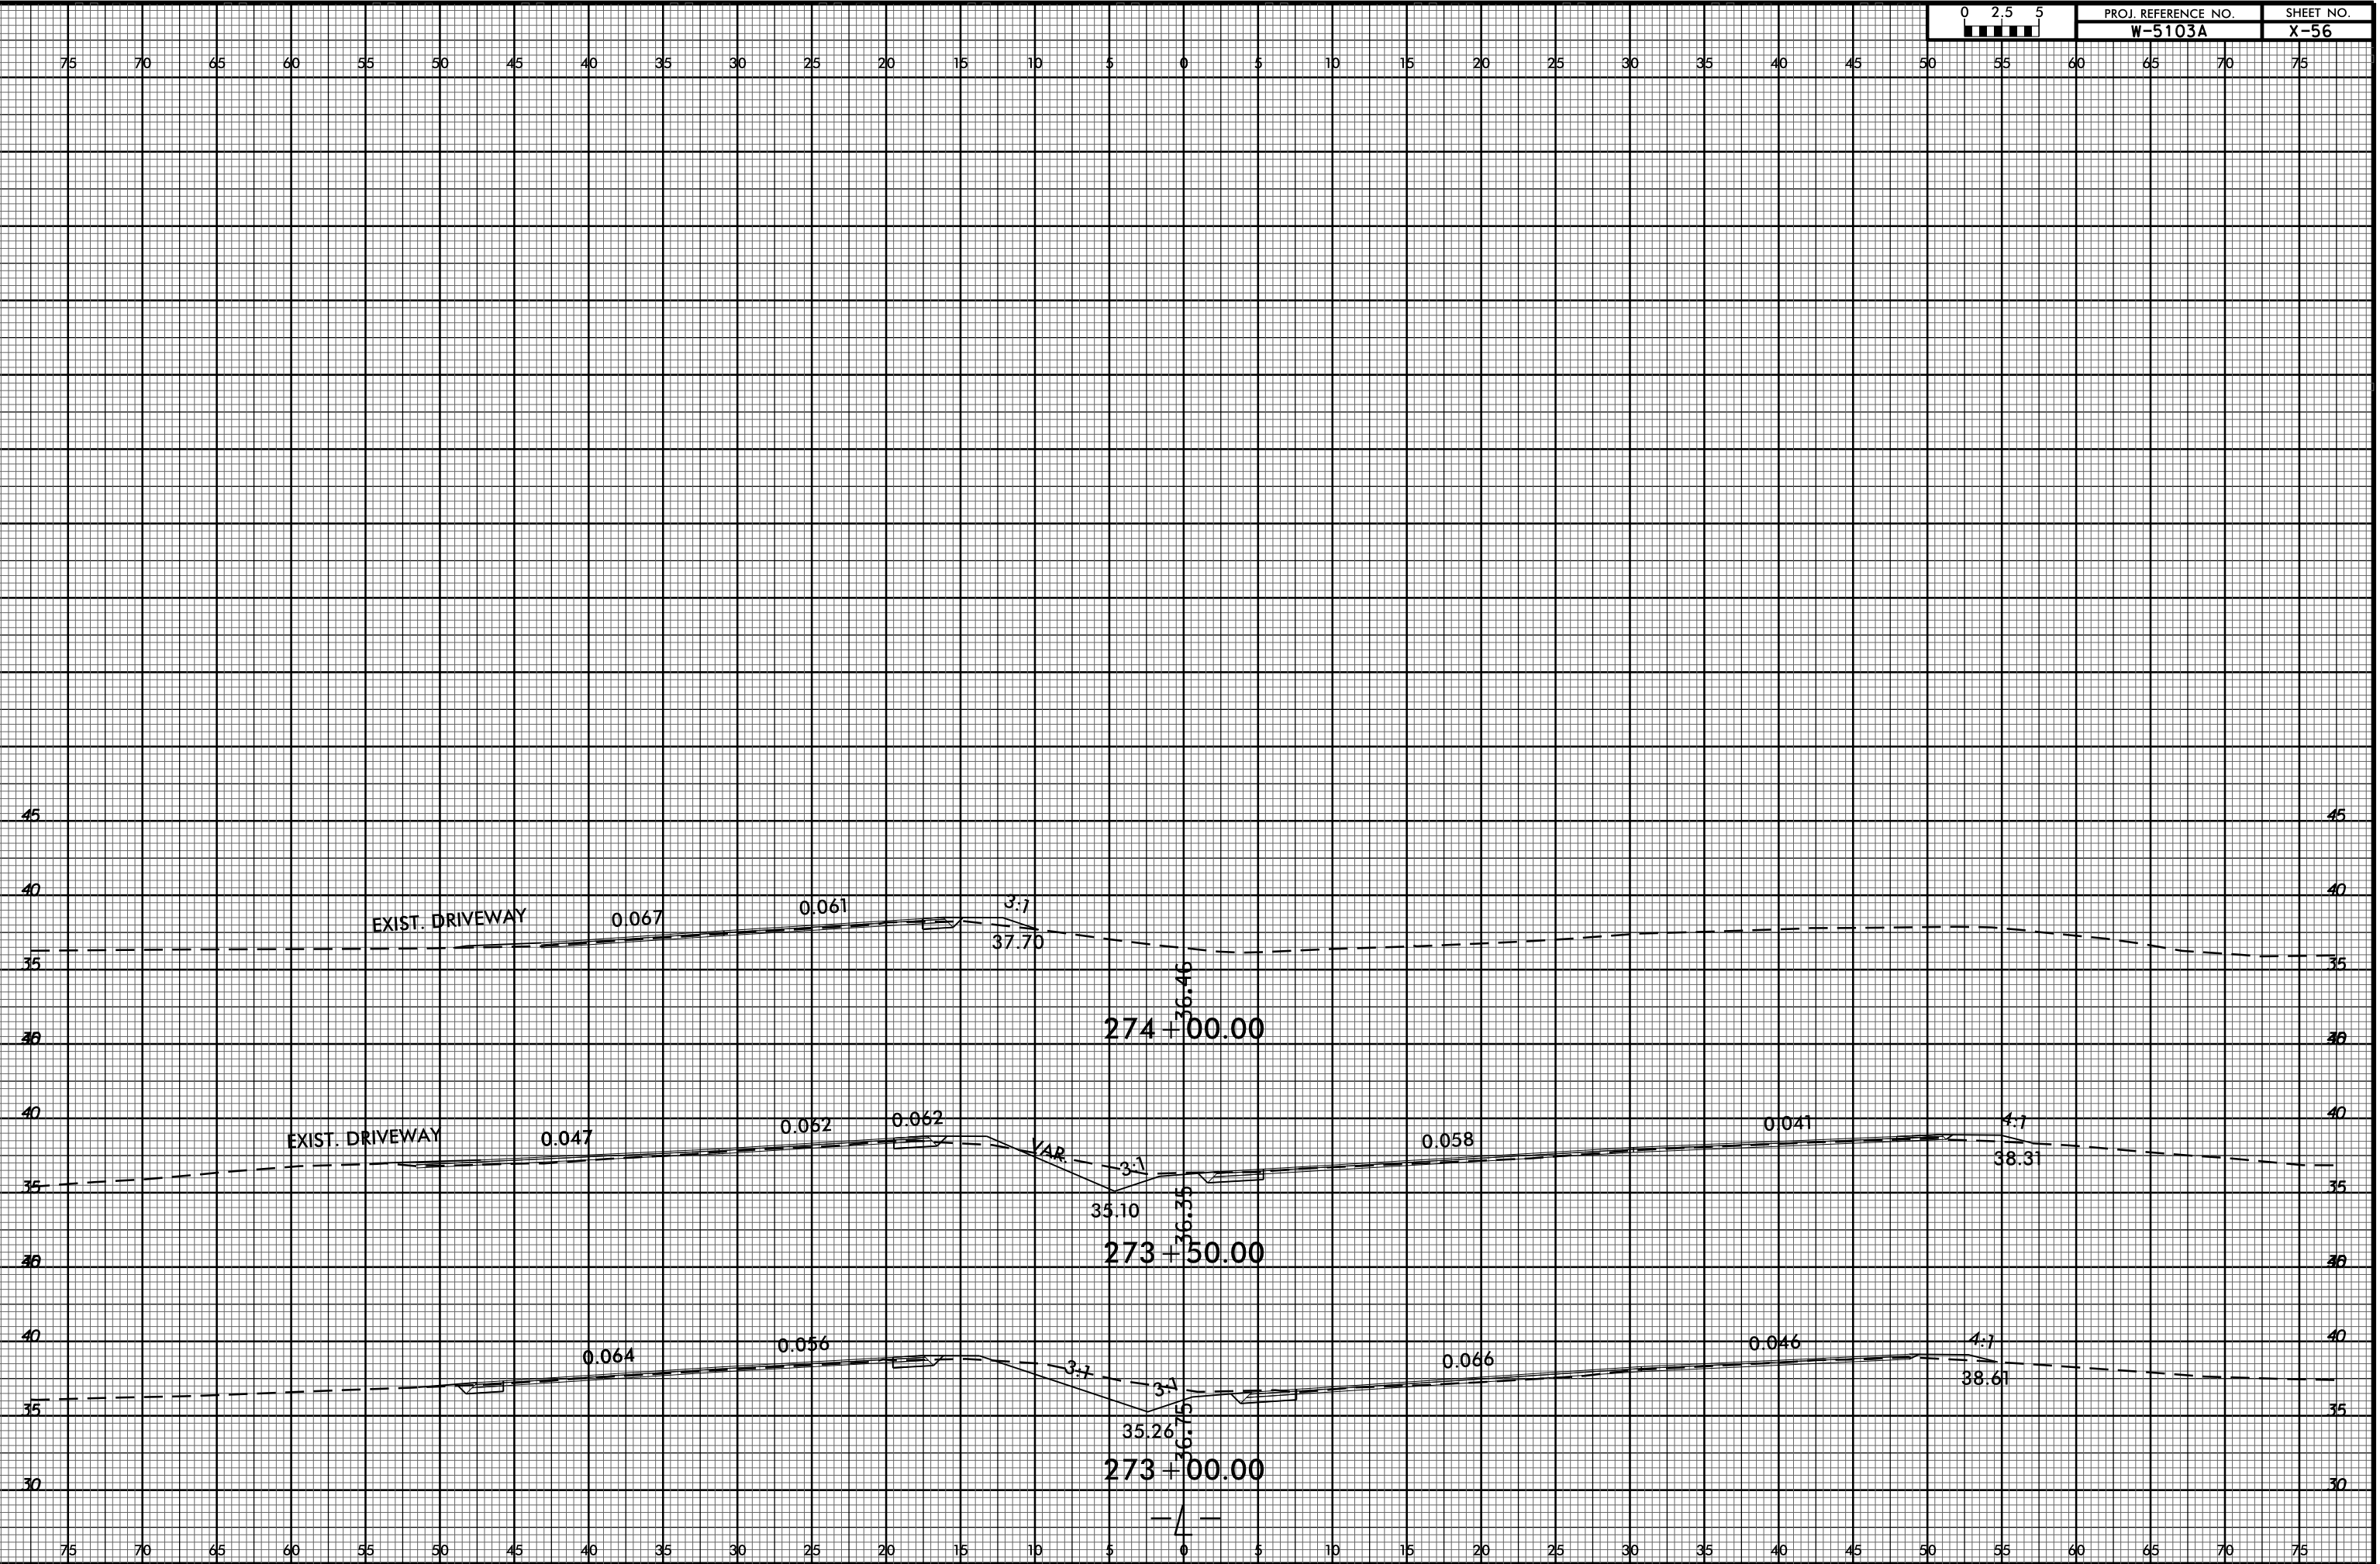

08-JUL-2005 08:20  
 C:\PROJ\01\REF\NEW HANDY\W-5103A\ROADWAY\CorridorModeling\W-5103A\_Rdy\_xpl\_26400\_27400.dgn  
 \$\$\$USERNAME\$\$\$