


8/23/99



PROJ. REFERENCE NO. W-5103A SHEET NO. X-61

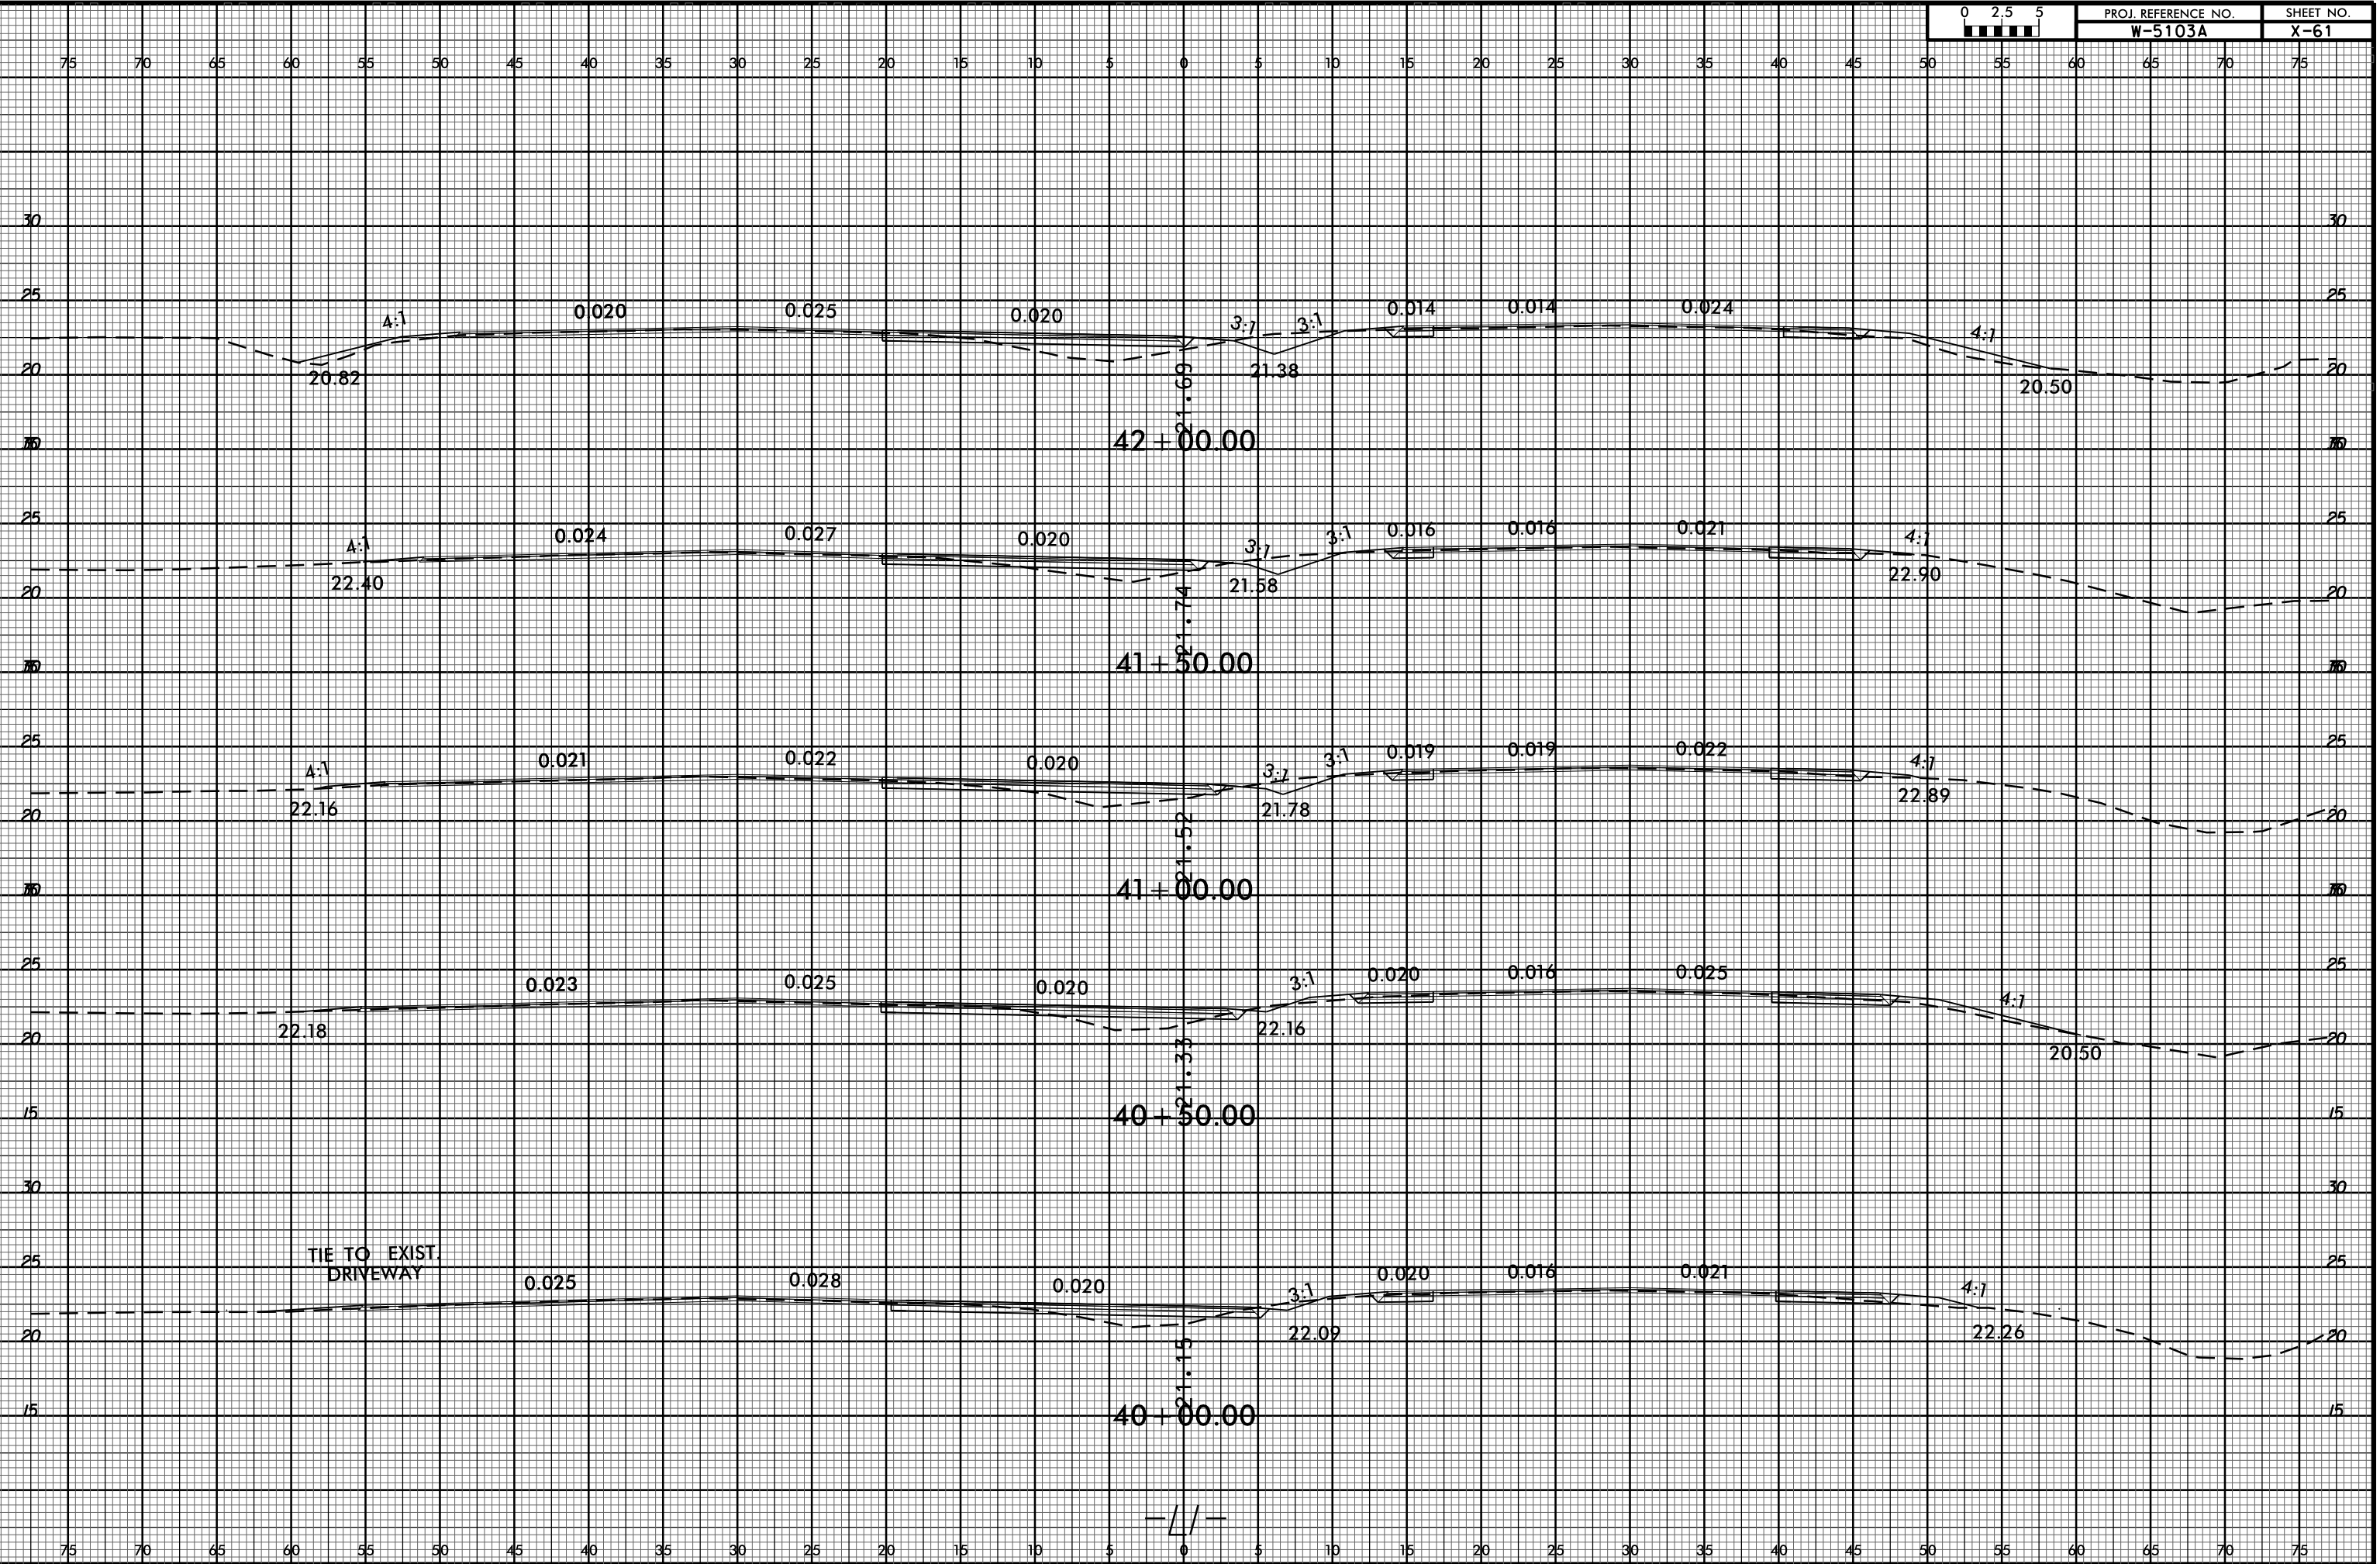

C:\PJ\2015\_0824\01\_P\PROJECTS\NEW HANDOVER\5103\_41867\_1.1.US 421.L1\_2600\_4F50\ROADWAY\CorridorModeling\W-5103A\_Rdu\_xp1.2600\_4550.dgn

