



8/23/99

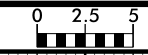

PROJ. REFERENCE NO. W-5103A SHEET NO. X-65

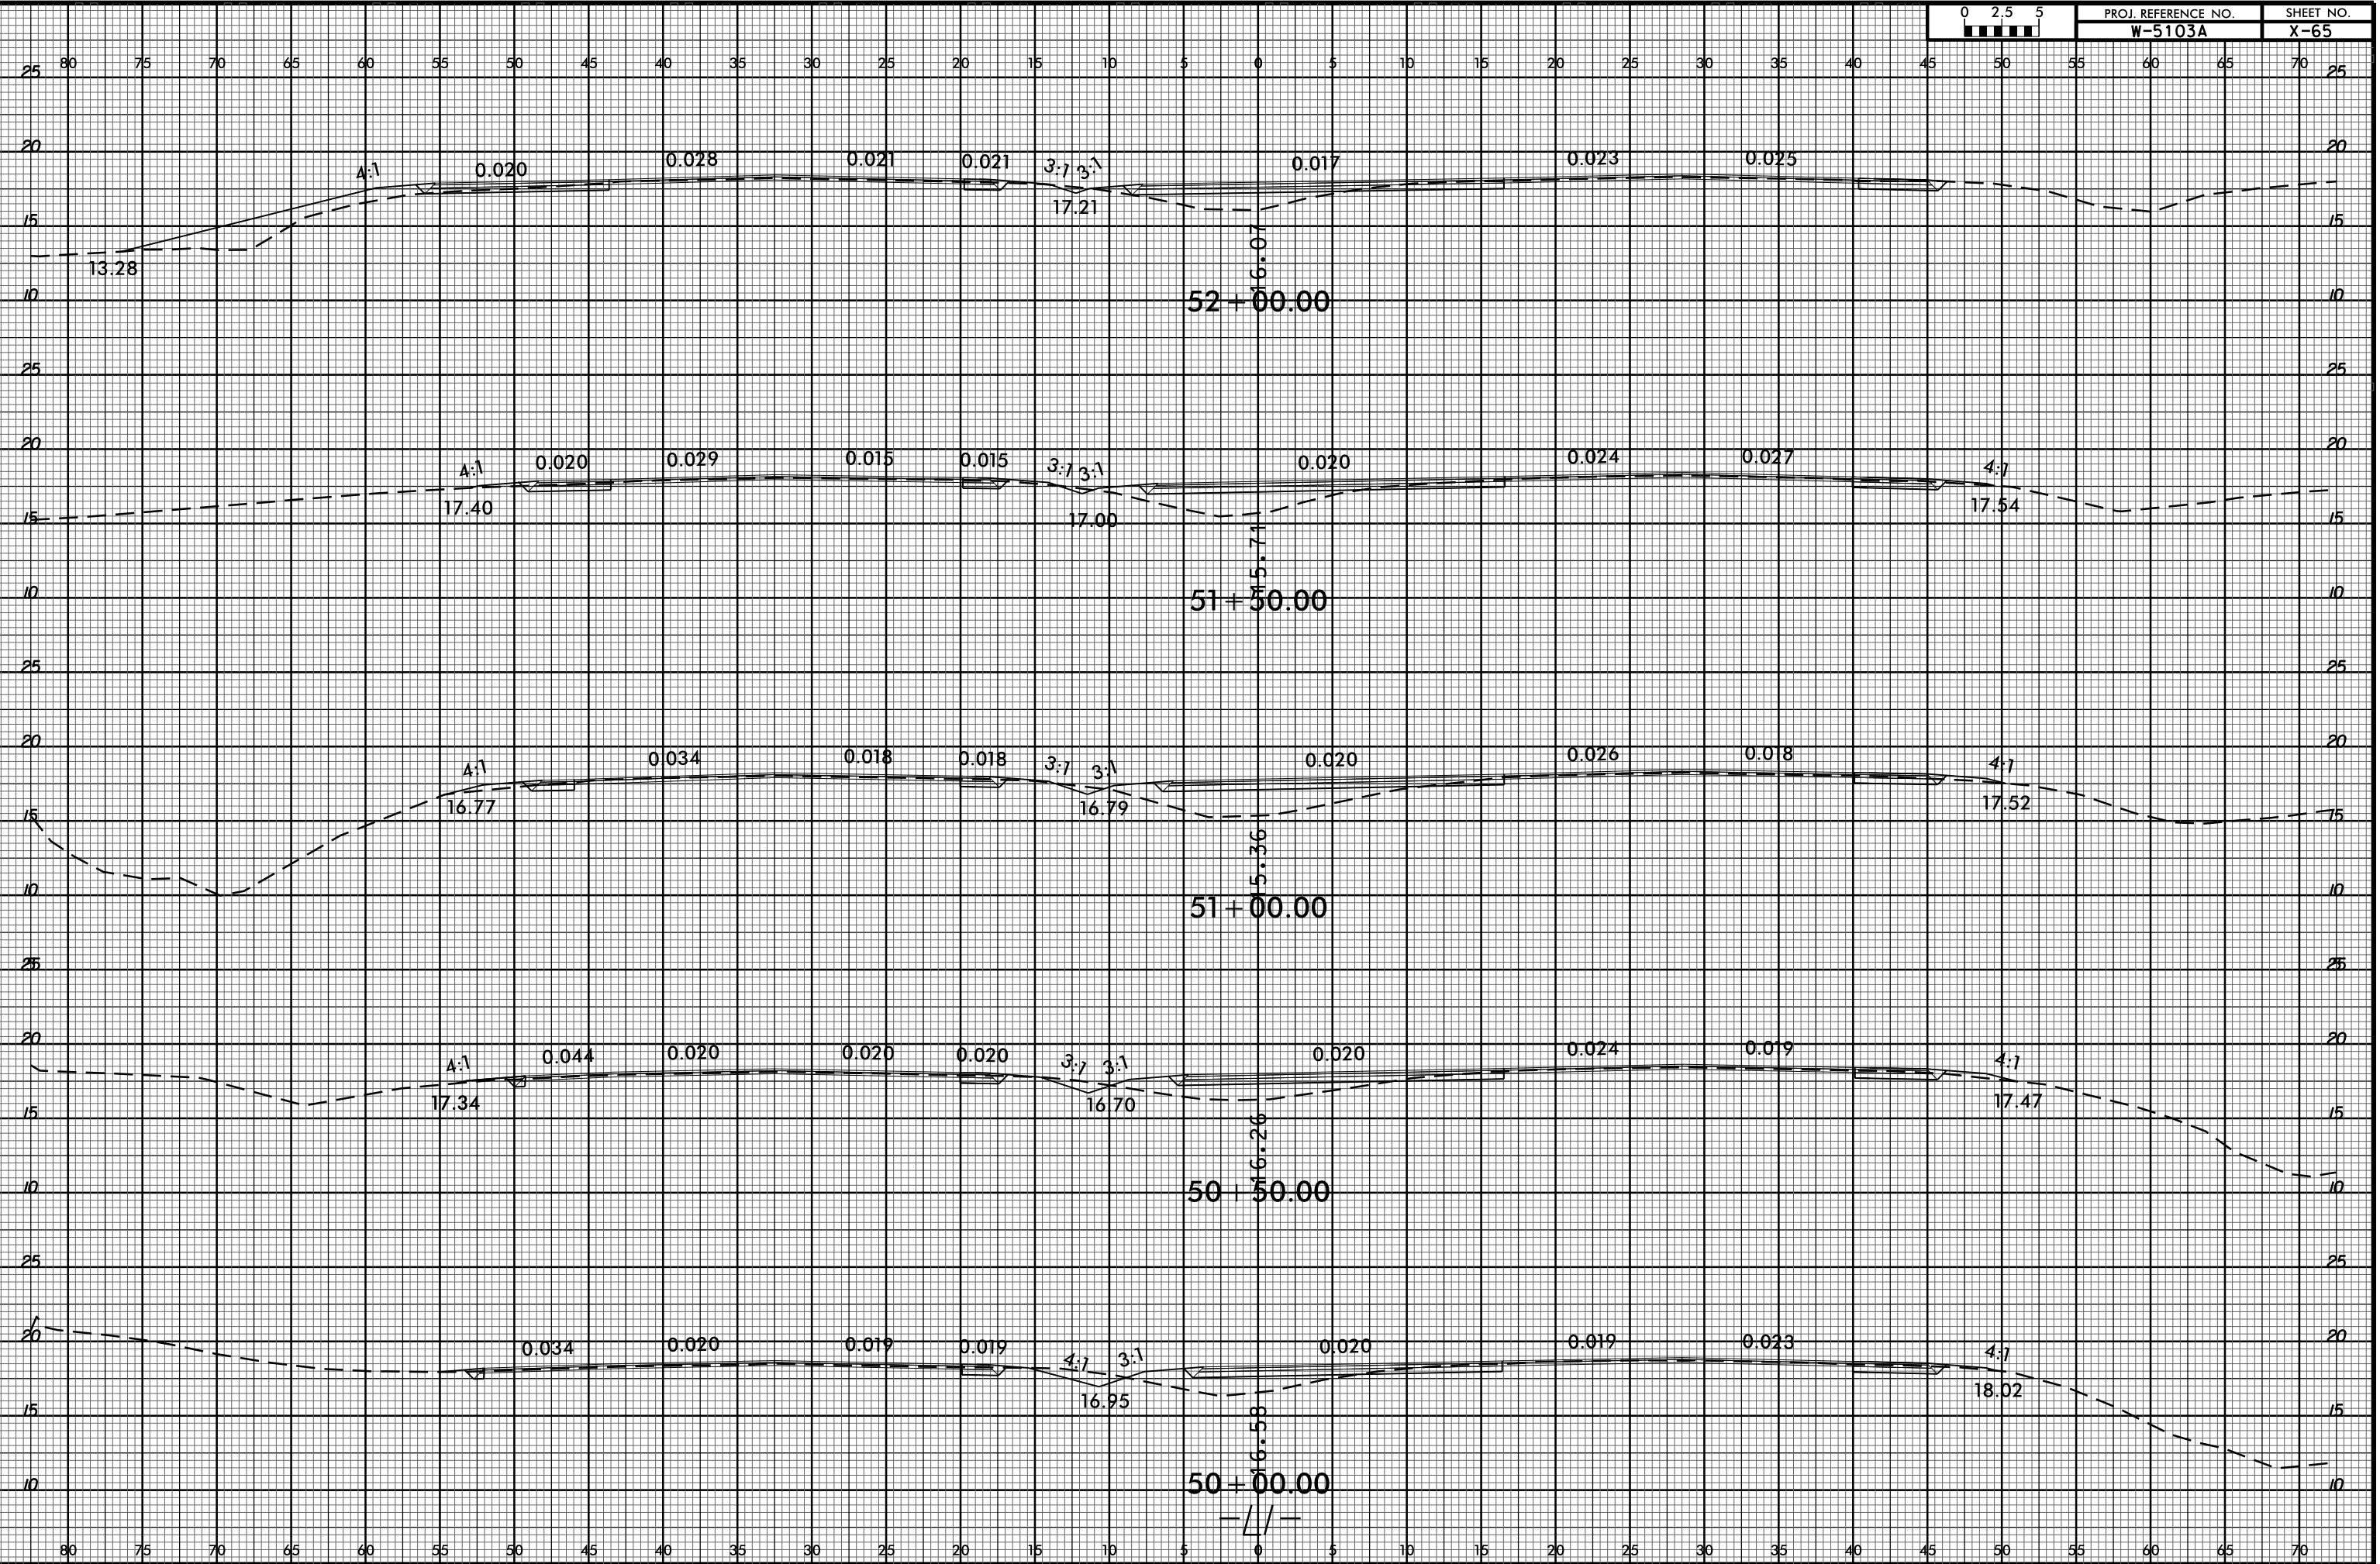

C:\PJ\2005_08\30_01\PROJECTS\NEW_HANDOVER\5103_41867.1.1.US_421.LI_4500.5900\ROADWAY\CorridorModeling\W-5103A_Rdu_xp1_4500_5900.dgn