


8/23/99



PROJ. REFERENCE NO.	SHEET NO.
W-5103A	X-67

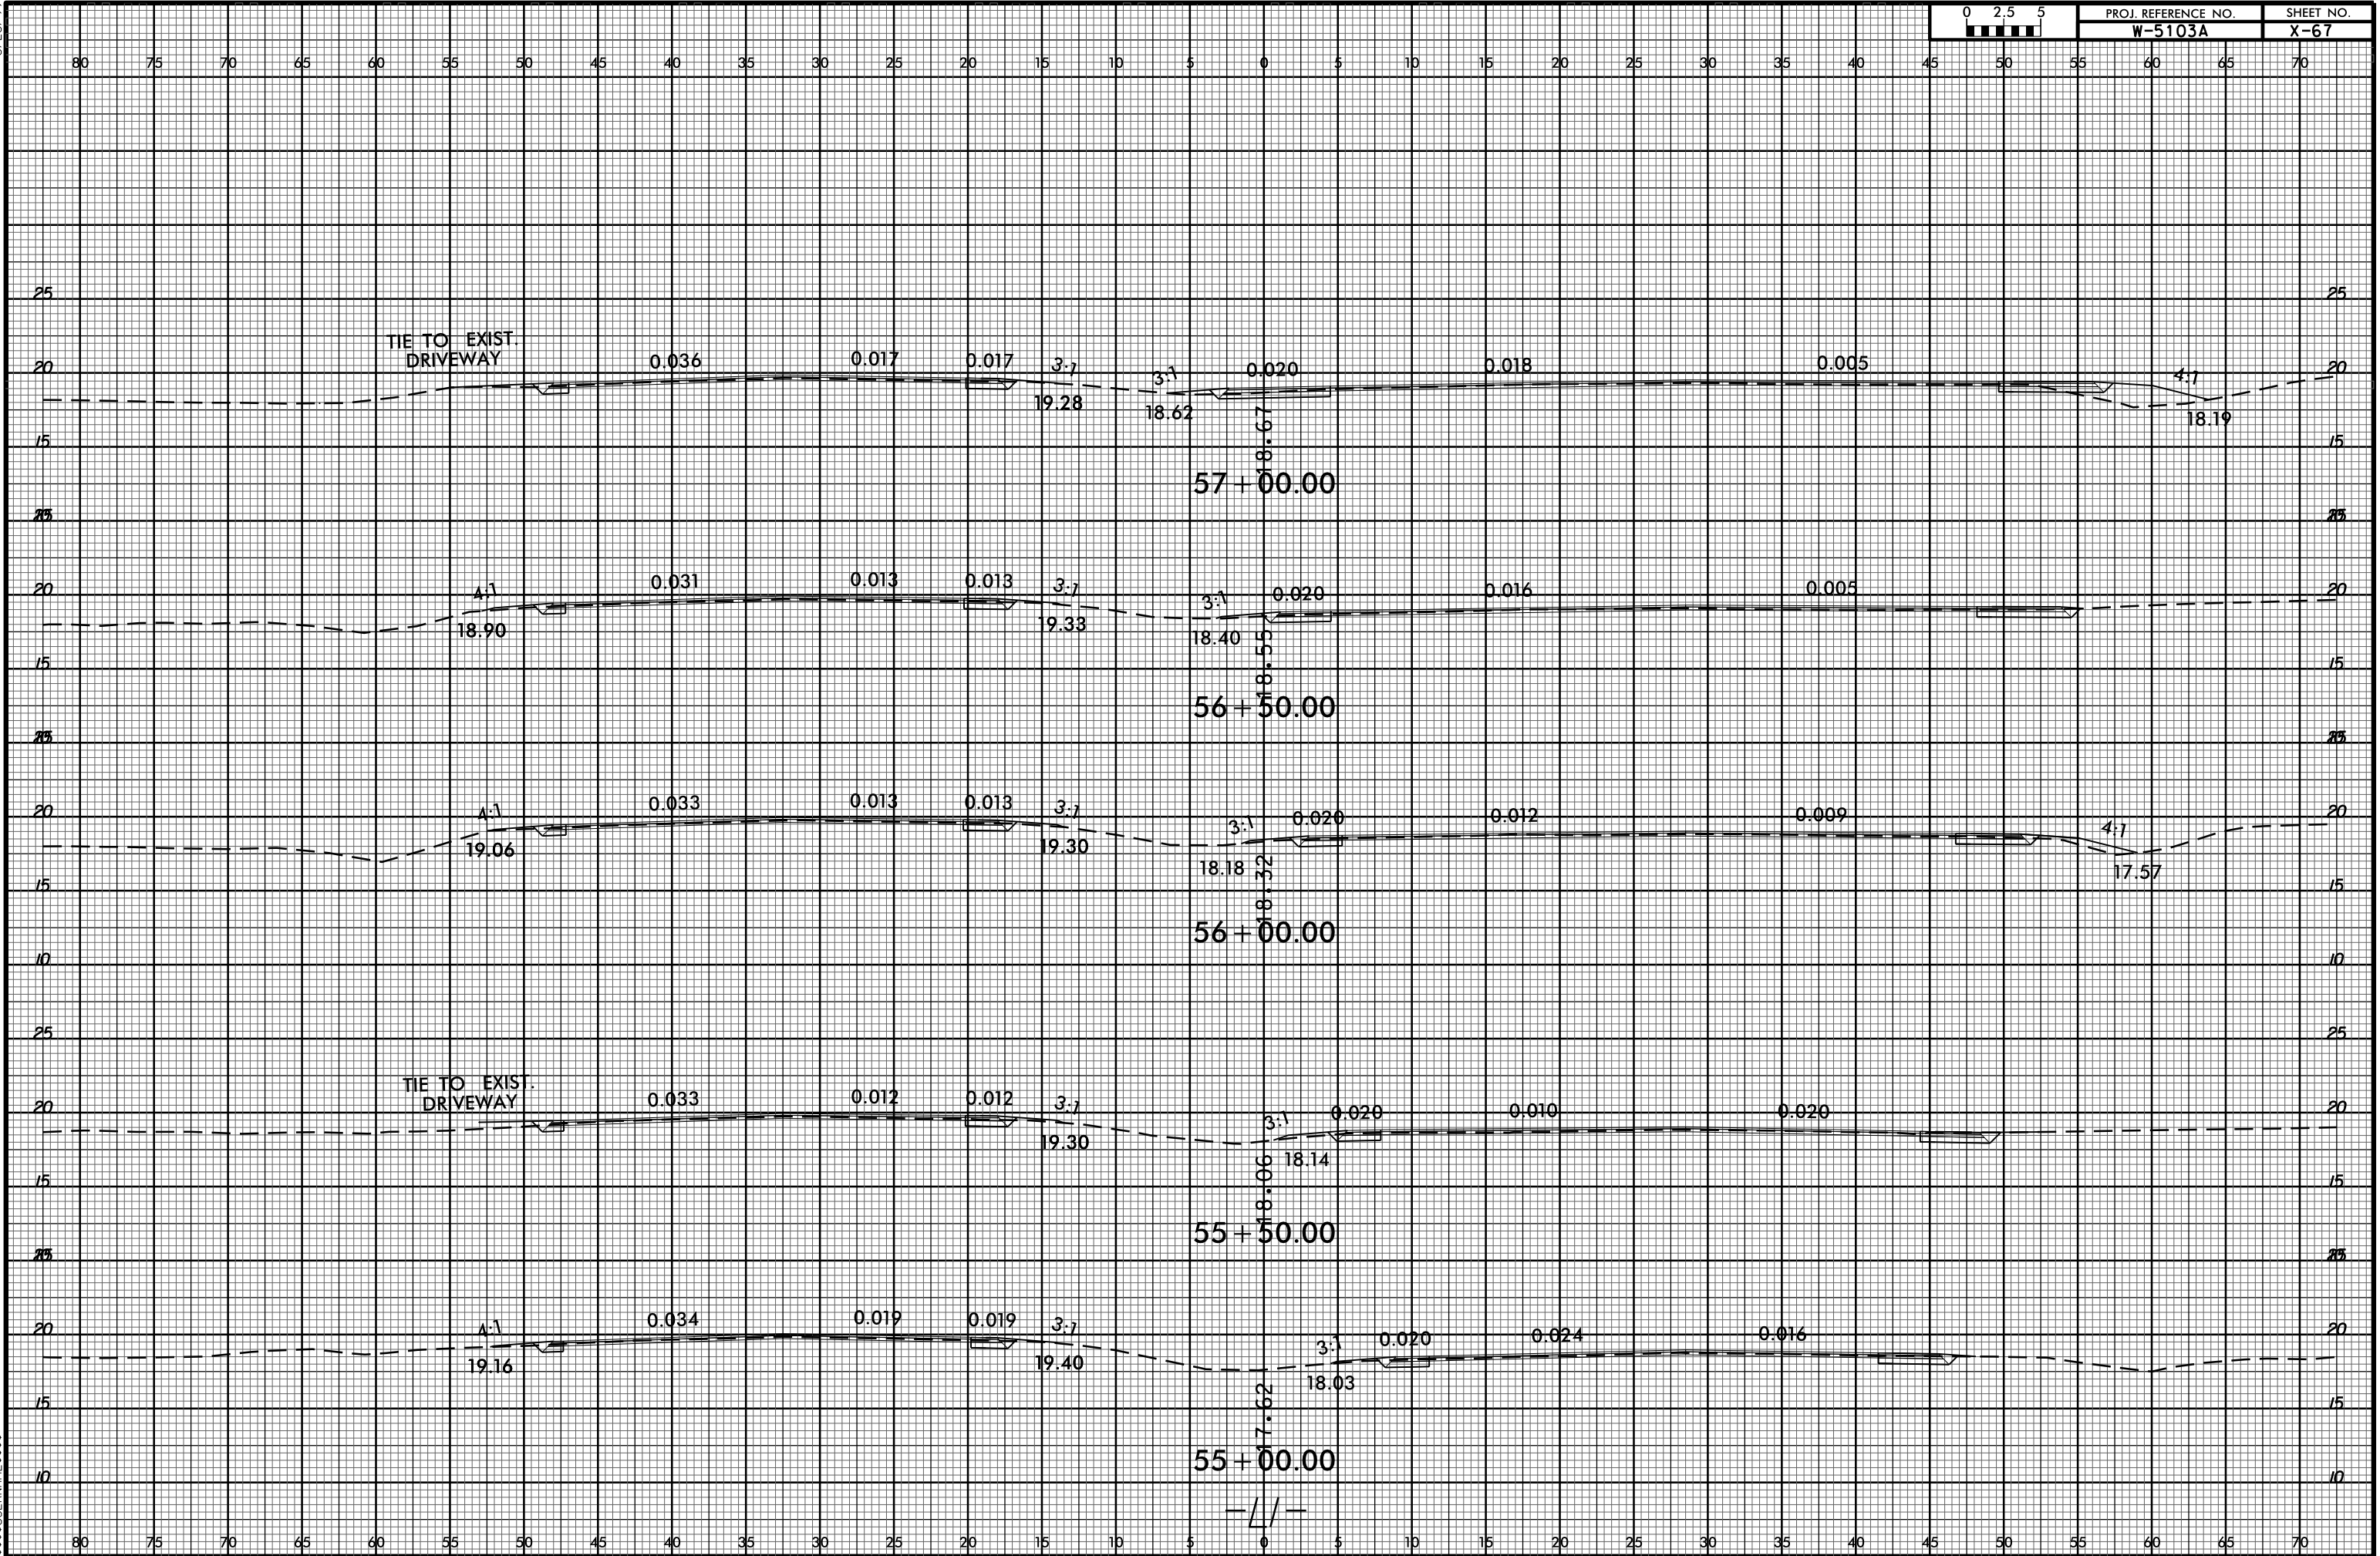

08-JUL-2005 09:30  
 C:\PROJ\01\PROJ\NEW HANDOVER\5103\_41867\_1.1\US 421.L1\_4500\_5900\ROADWAY\CorridorModeling\W-5103A\_Rdu\_xp1\_4500\_5900.dgn  
 \$\$\$USERNAME\$\$\$