


8/23/99

C:\PJ\2005\0847\01\PROJ\NEW HANDOVER\5103.41867.1.1.US 421.L1.5900.7400\ROADWAY\CorridorModeling\W-5103A\_Rdu\_xp1.L1.5900.7400.dgn

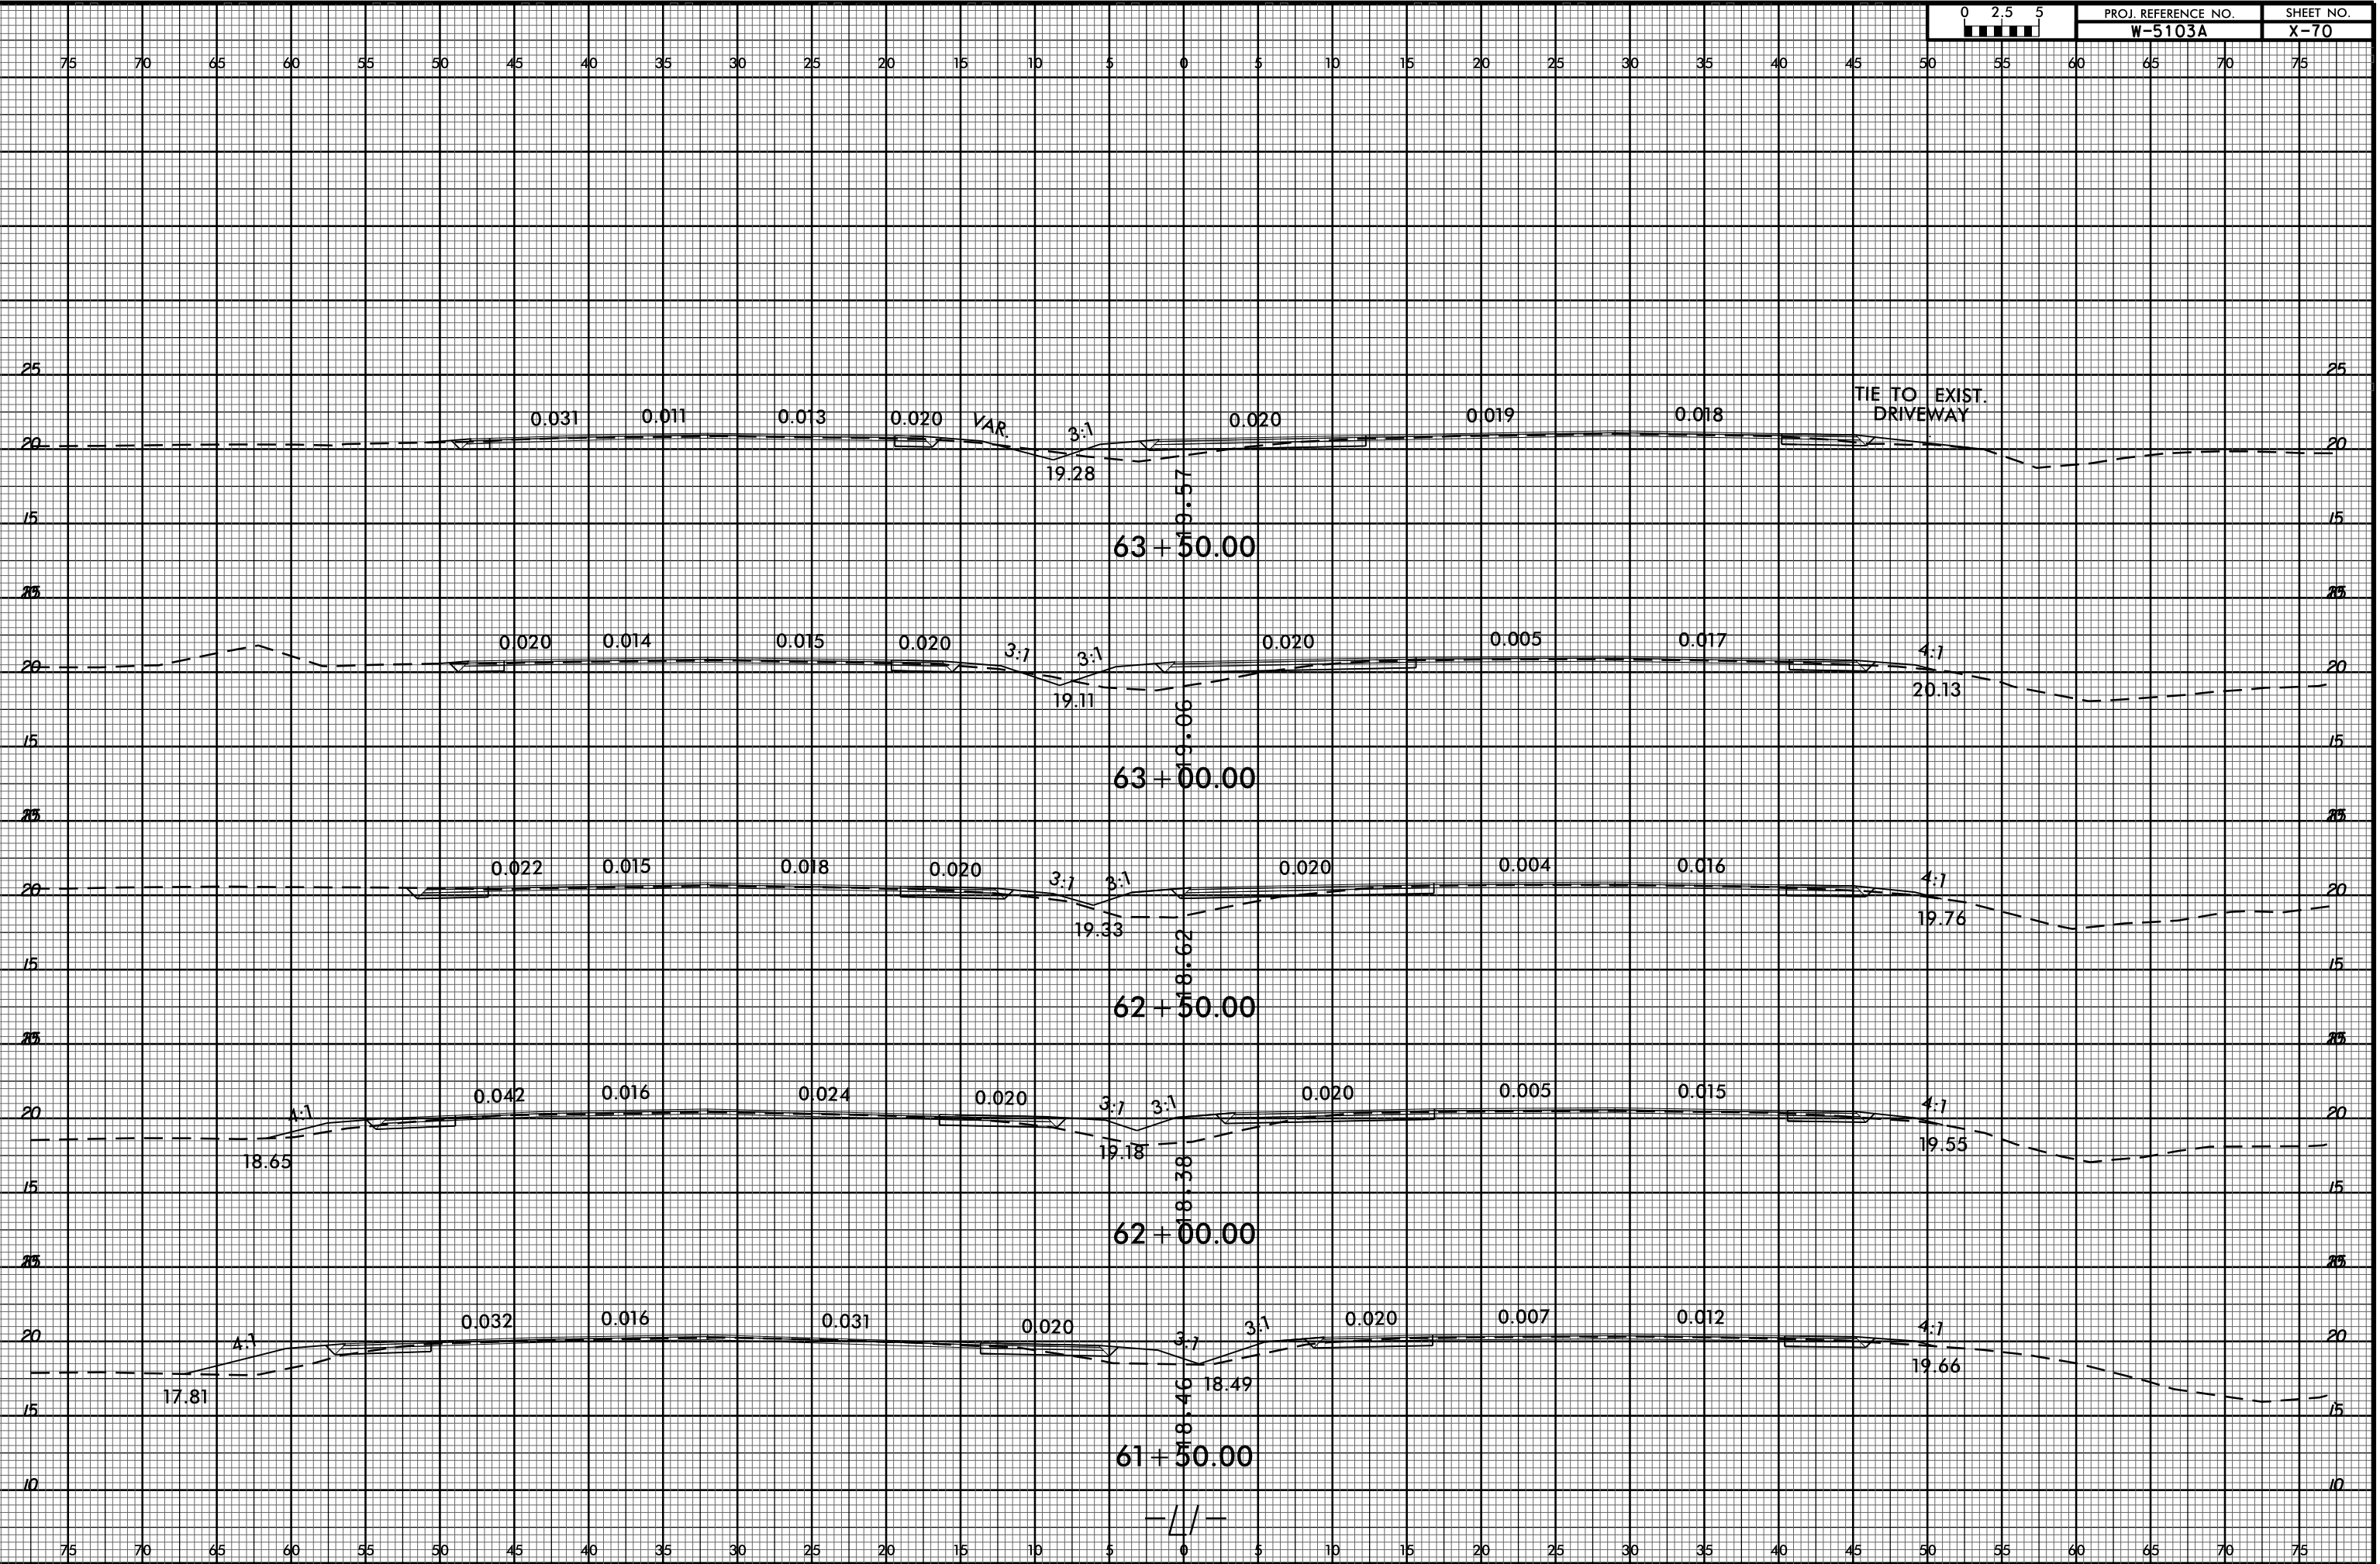

PROJ. REFERENCE NO.	SHEET NO.
W-5103A	X-70



—//—