


8/23/99

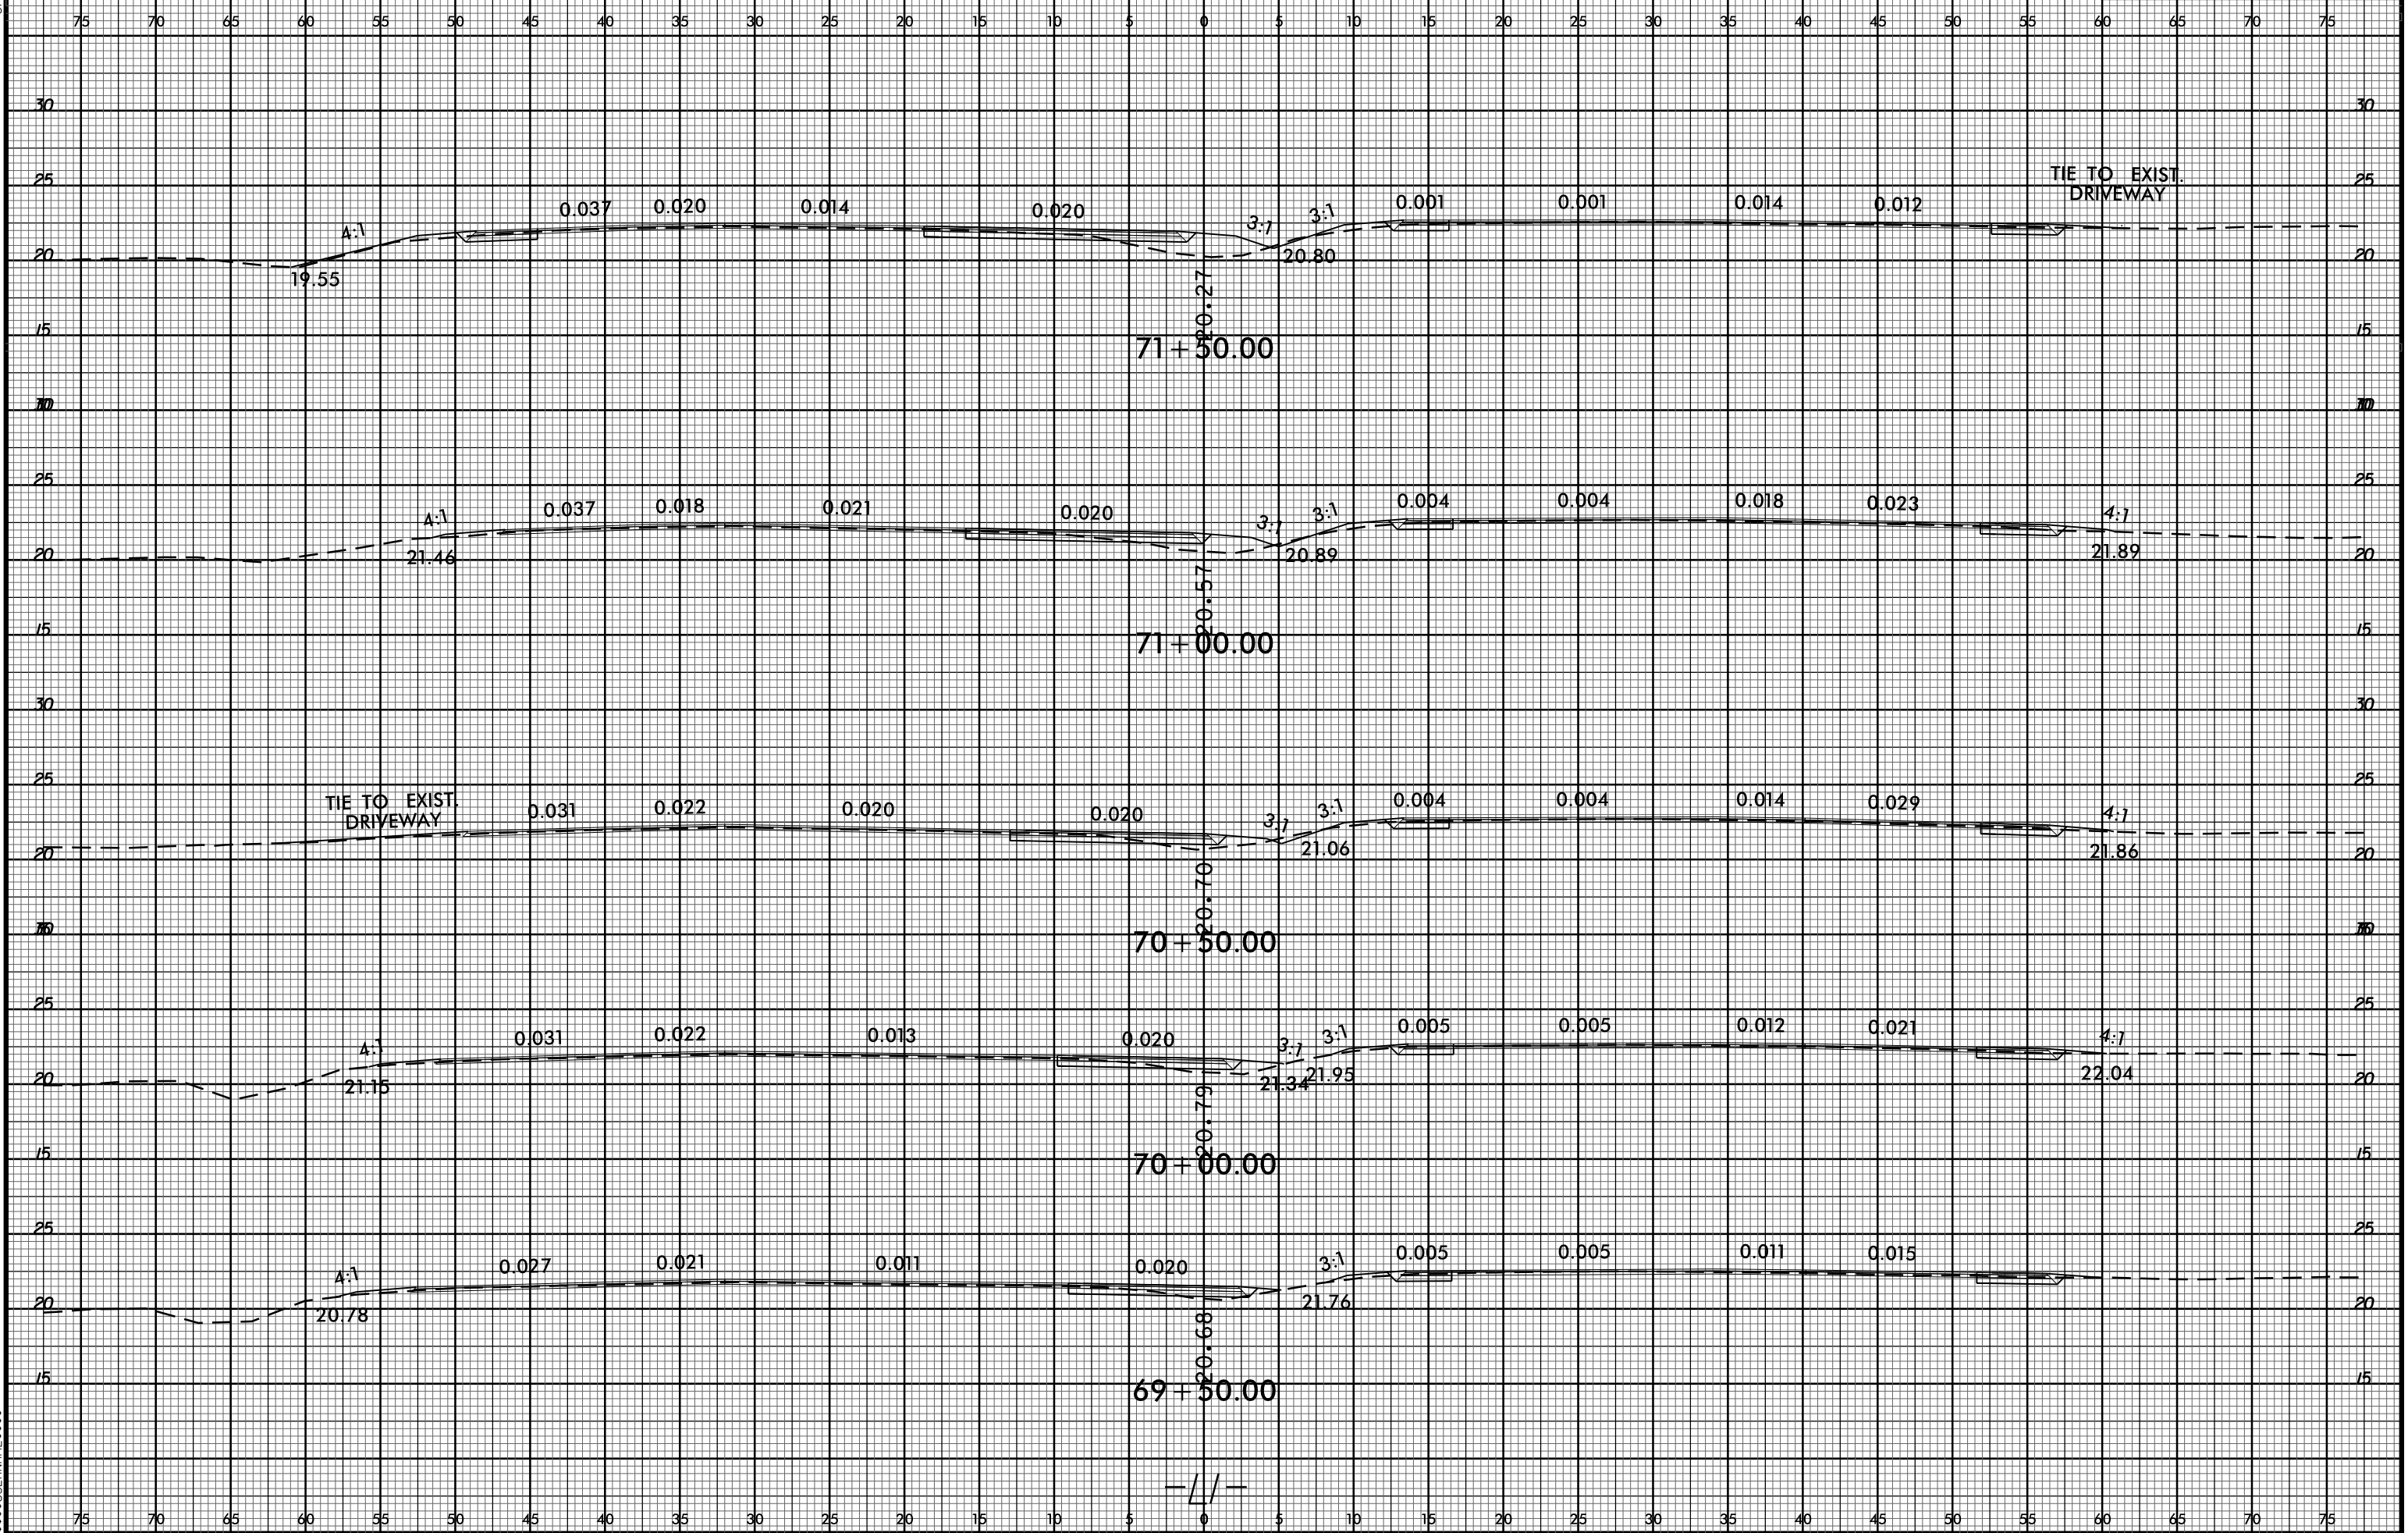

PROJ. REFERENCE NO. W-5103A SHEET NO. X-73



C:\PJ\2005\0847\01\PROJ\NEW HANDOVER\5103.41867.1.1.US 421.L1.5900.7400\ROADWAY\CorridorModeling\W-5103A\_Rdu\_xp1.L1.5900.7400.dgn

