



8/23/99

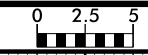

PROJ. REFERENCE NO.	SHEET NO.
W-5103A	X-75

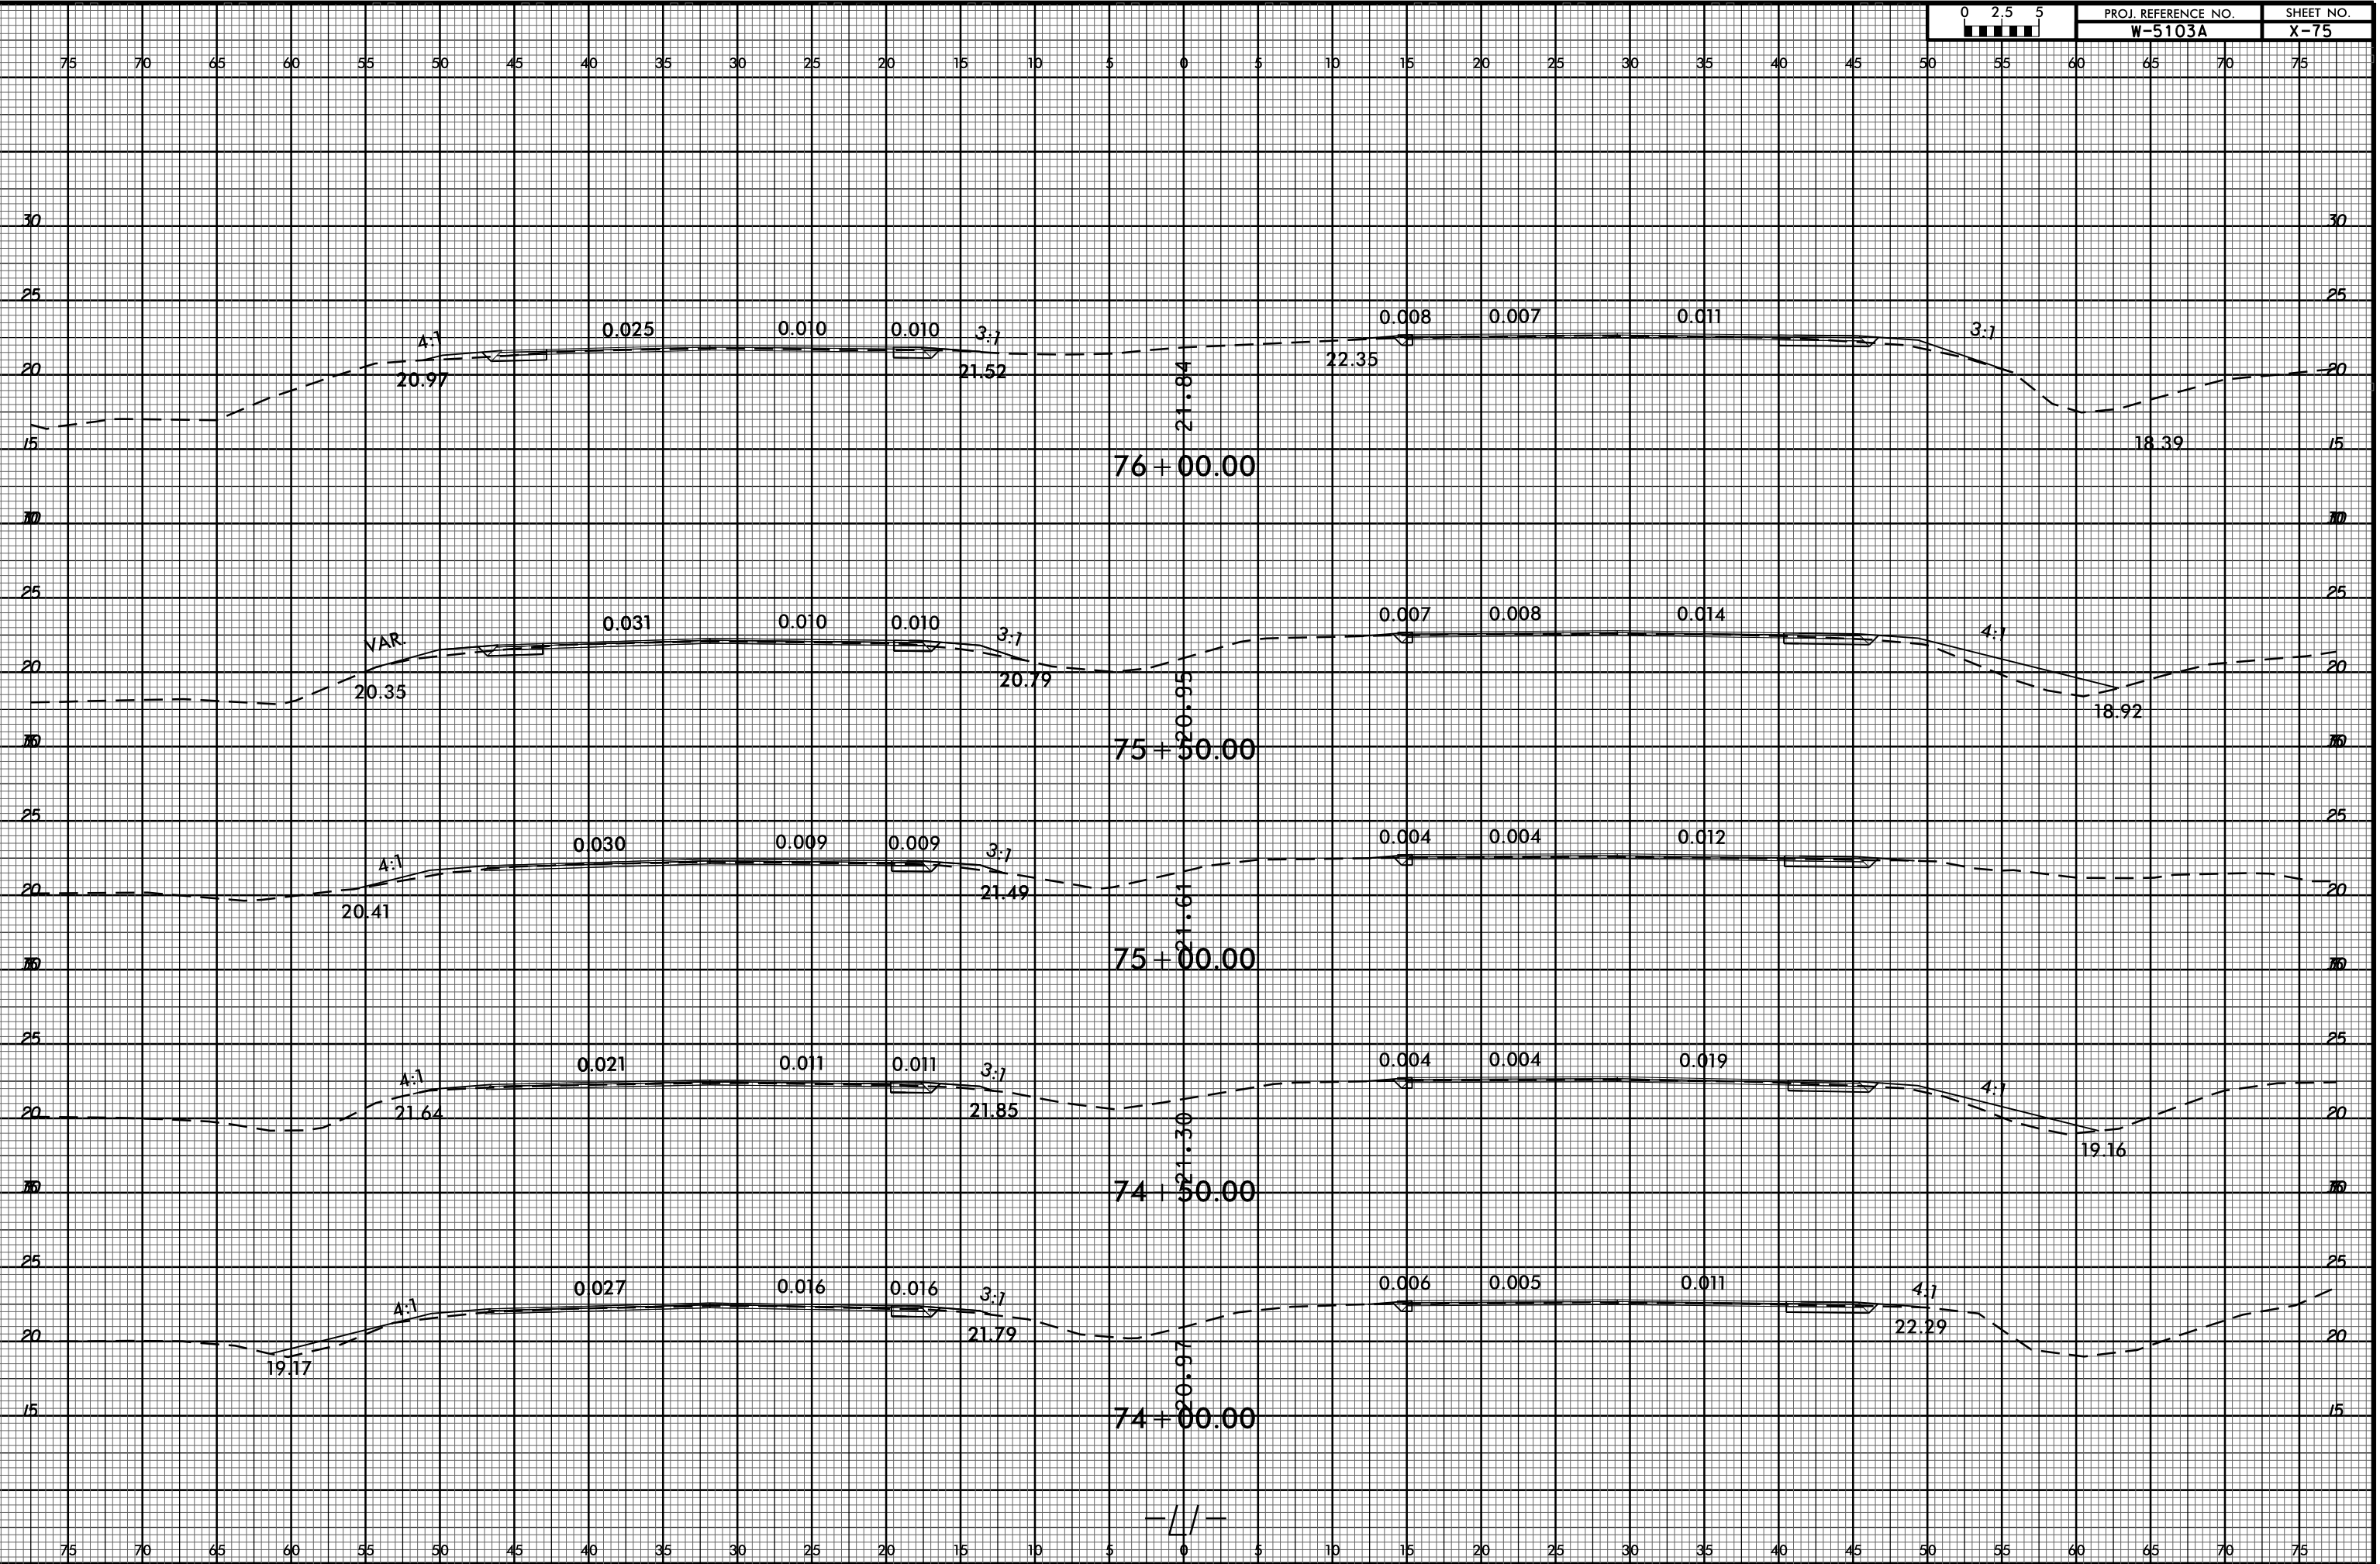

C:\PROJ\REF\NEW HANDOVER\5103.41867.1.1.US 421.L1.L1.7400.8800\CorridorModeling\W-5103A_Rdu_xp1.L1.L1.7400.8800.dgn
 \$\$\$USERNAME\$\$\$