



8/23/99

C:\JUL-2005_0914\PROJECTS\NEW HANDOVER\5103_41867_1.1.US 421.L1.L1.7400.8800\ROADWAY\CorridorModeling\W-5103A_Rdu_xp1.L1.L1.7400.8800.dgn

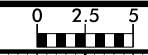

PROJ. REFERENCE NO.	SHEET NO.
W-5103A	X-79

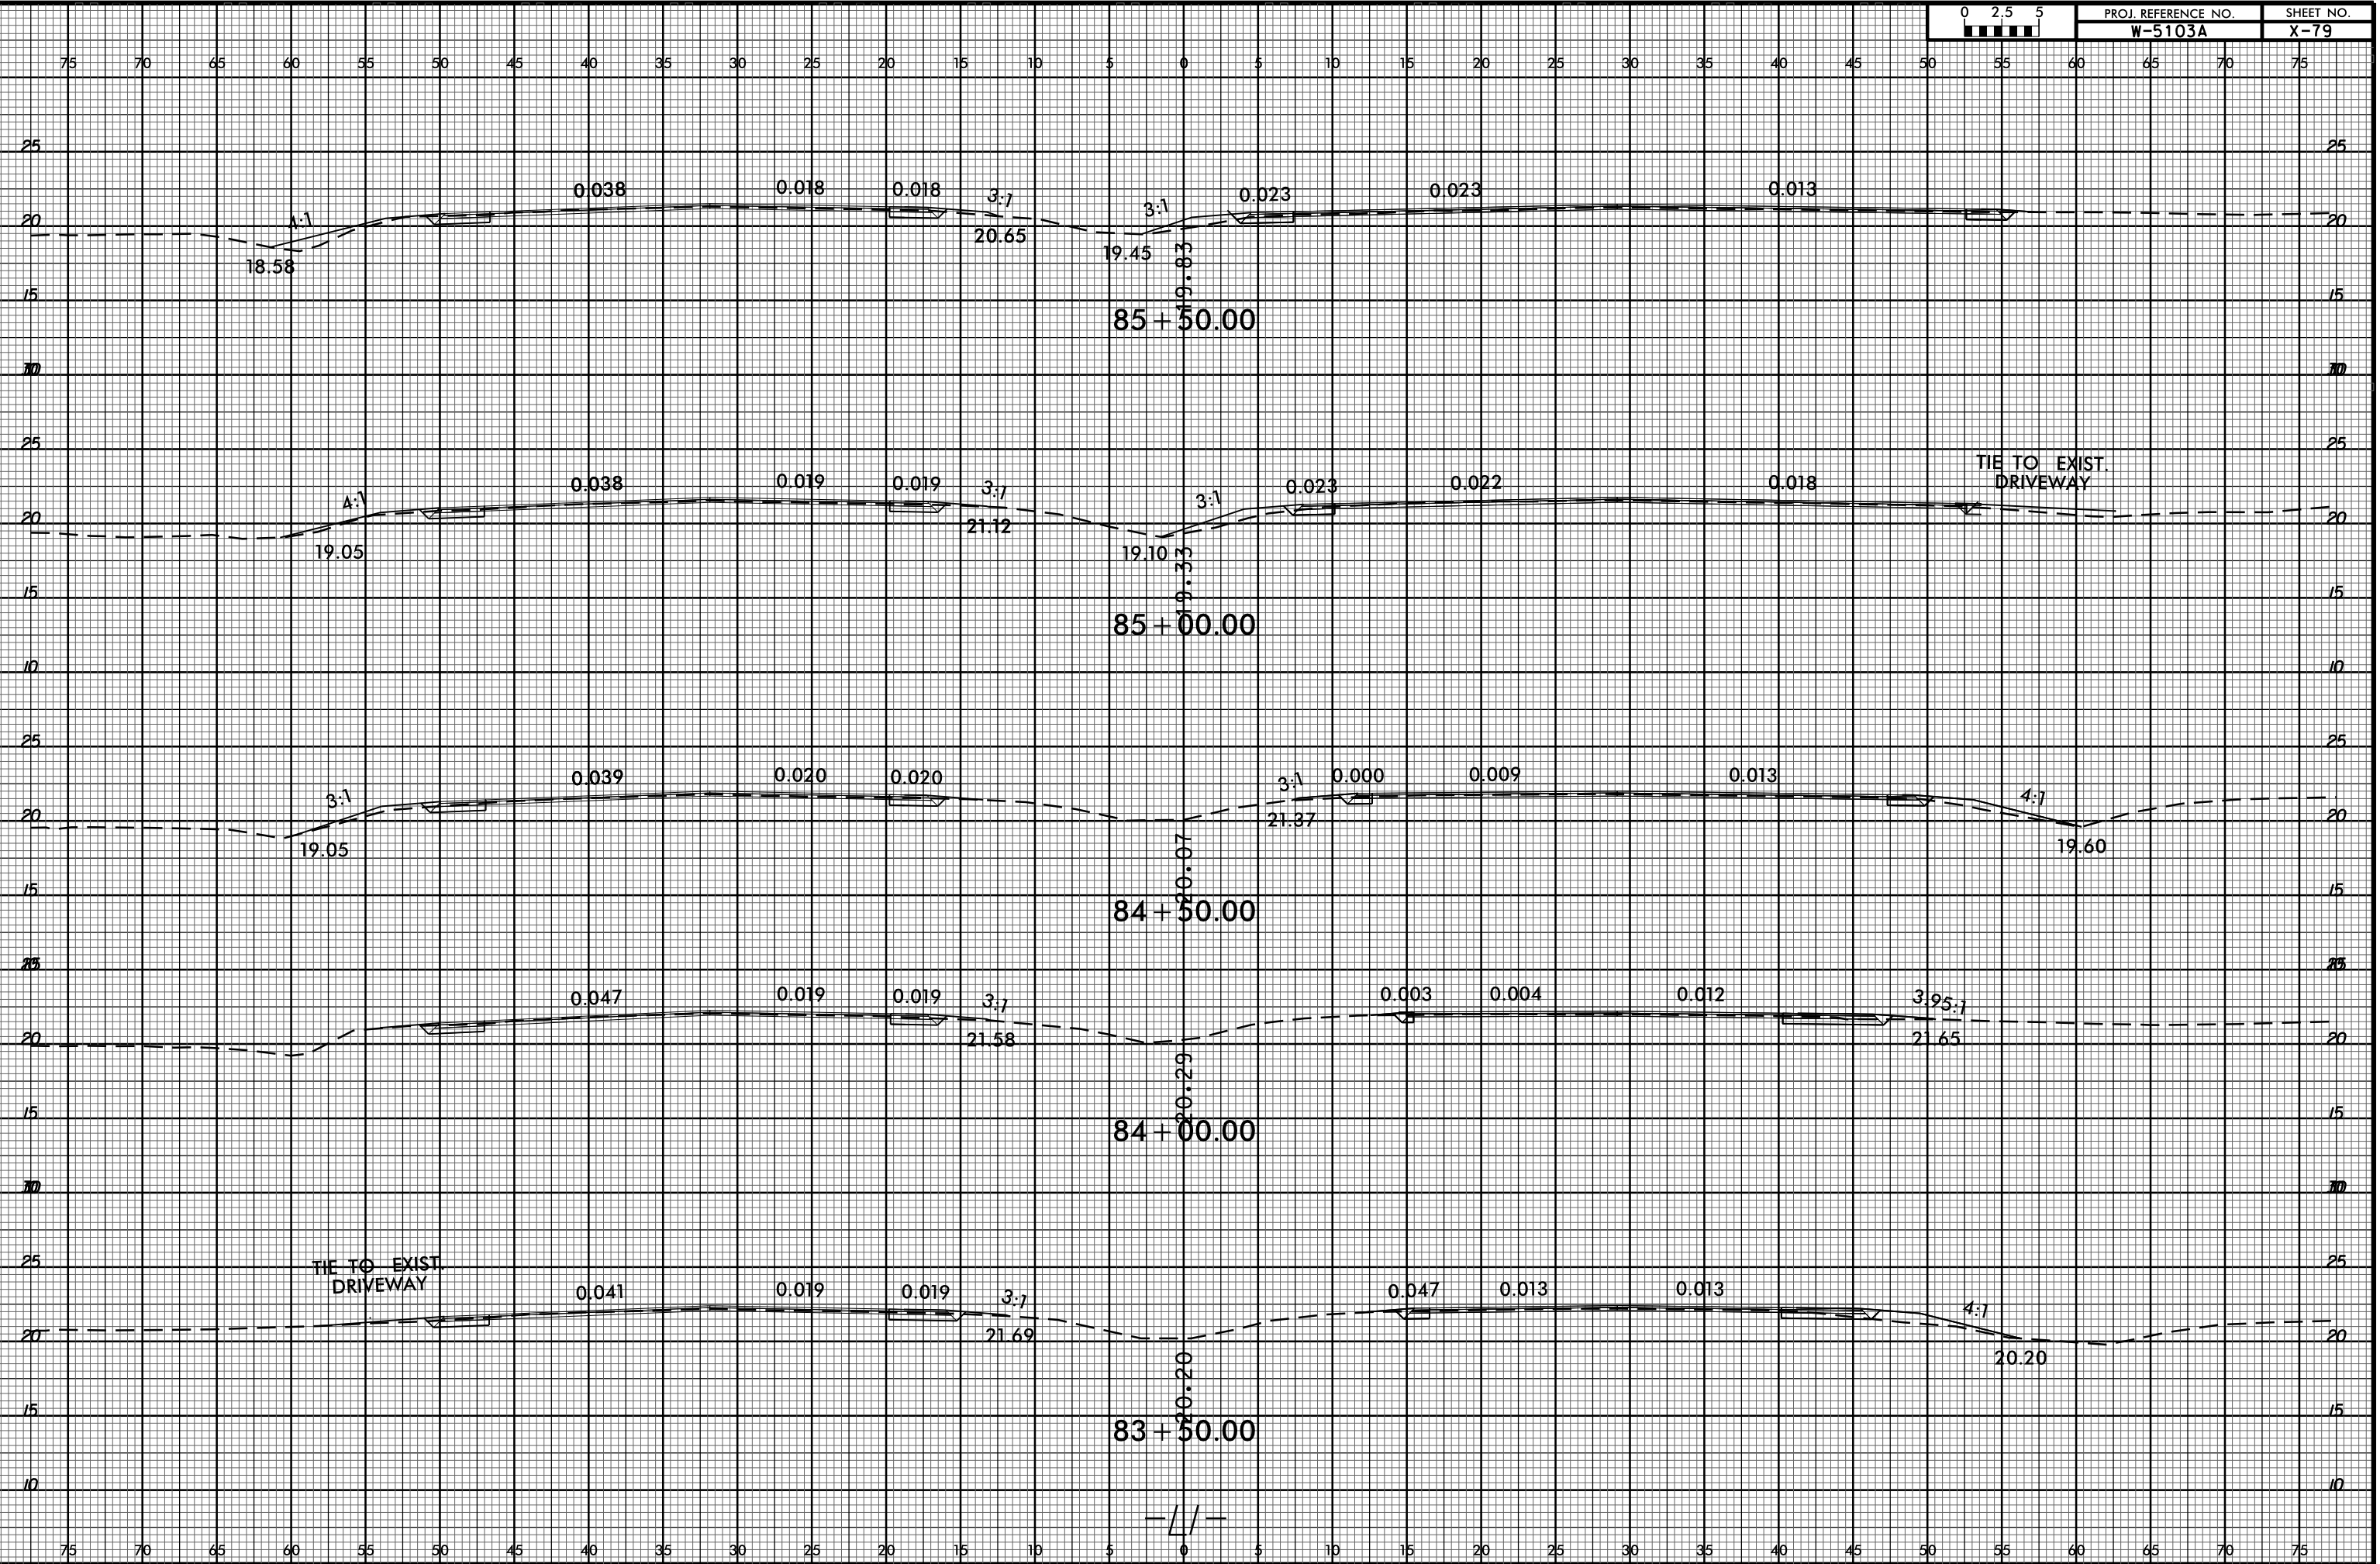

TIE TO EXIST. DRIVEWAY

TIE TO EXIST. DRIVEWAY

