


PROJ. REFERENCE NO.	SHEET NO.
W-5103A	X-80

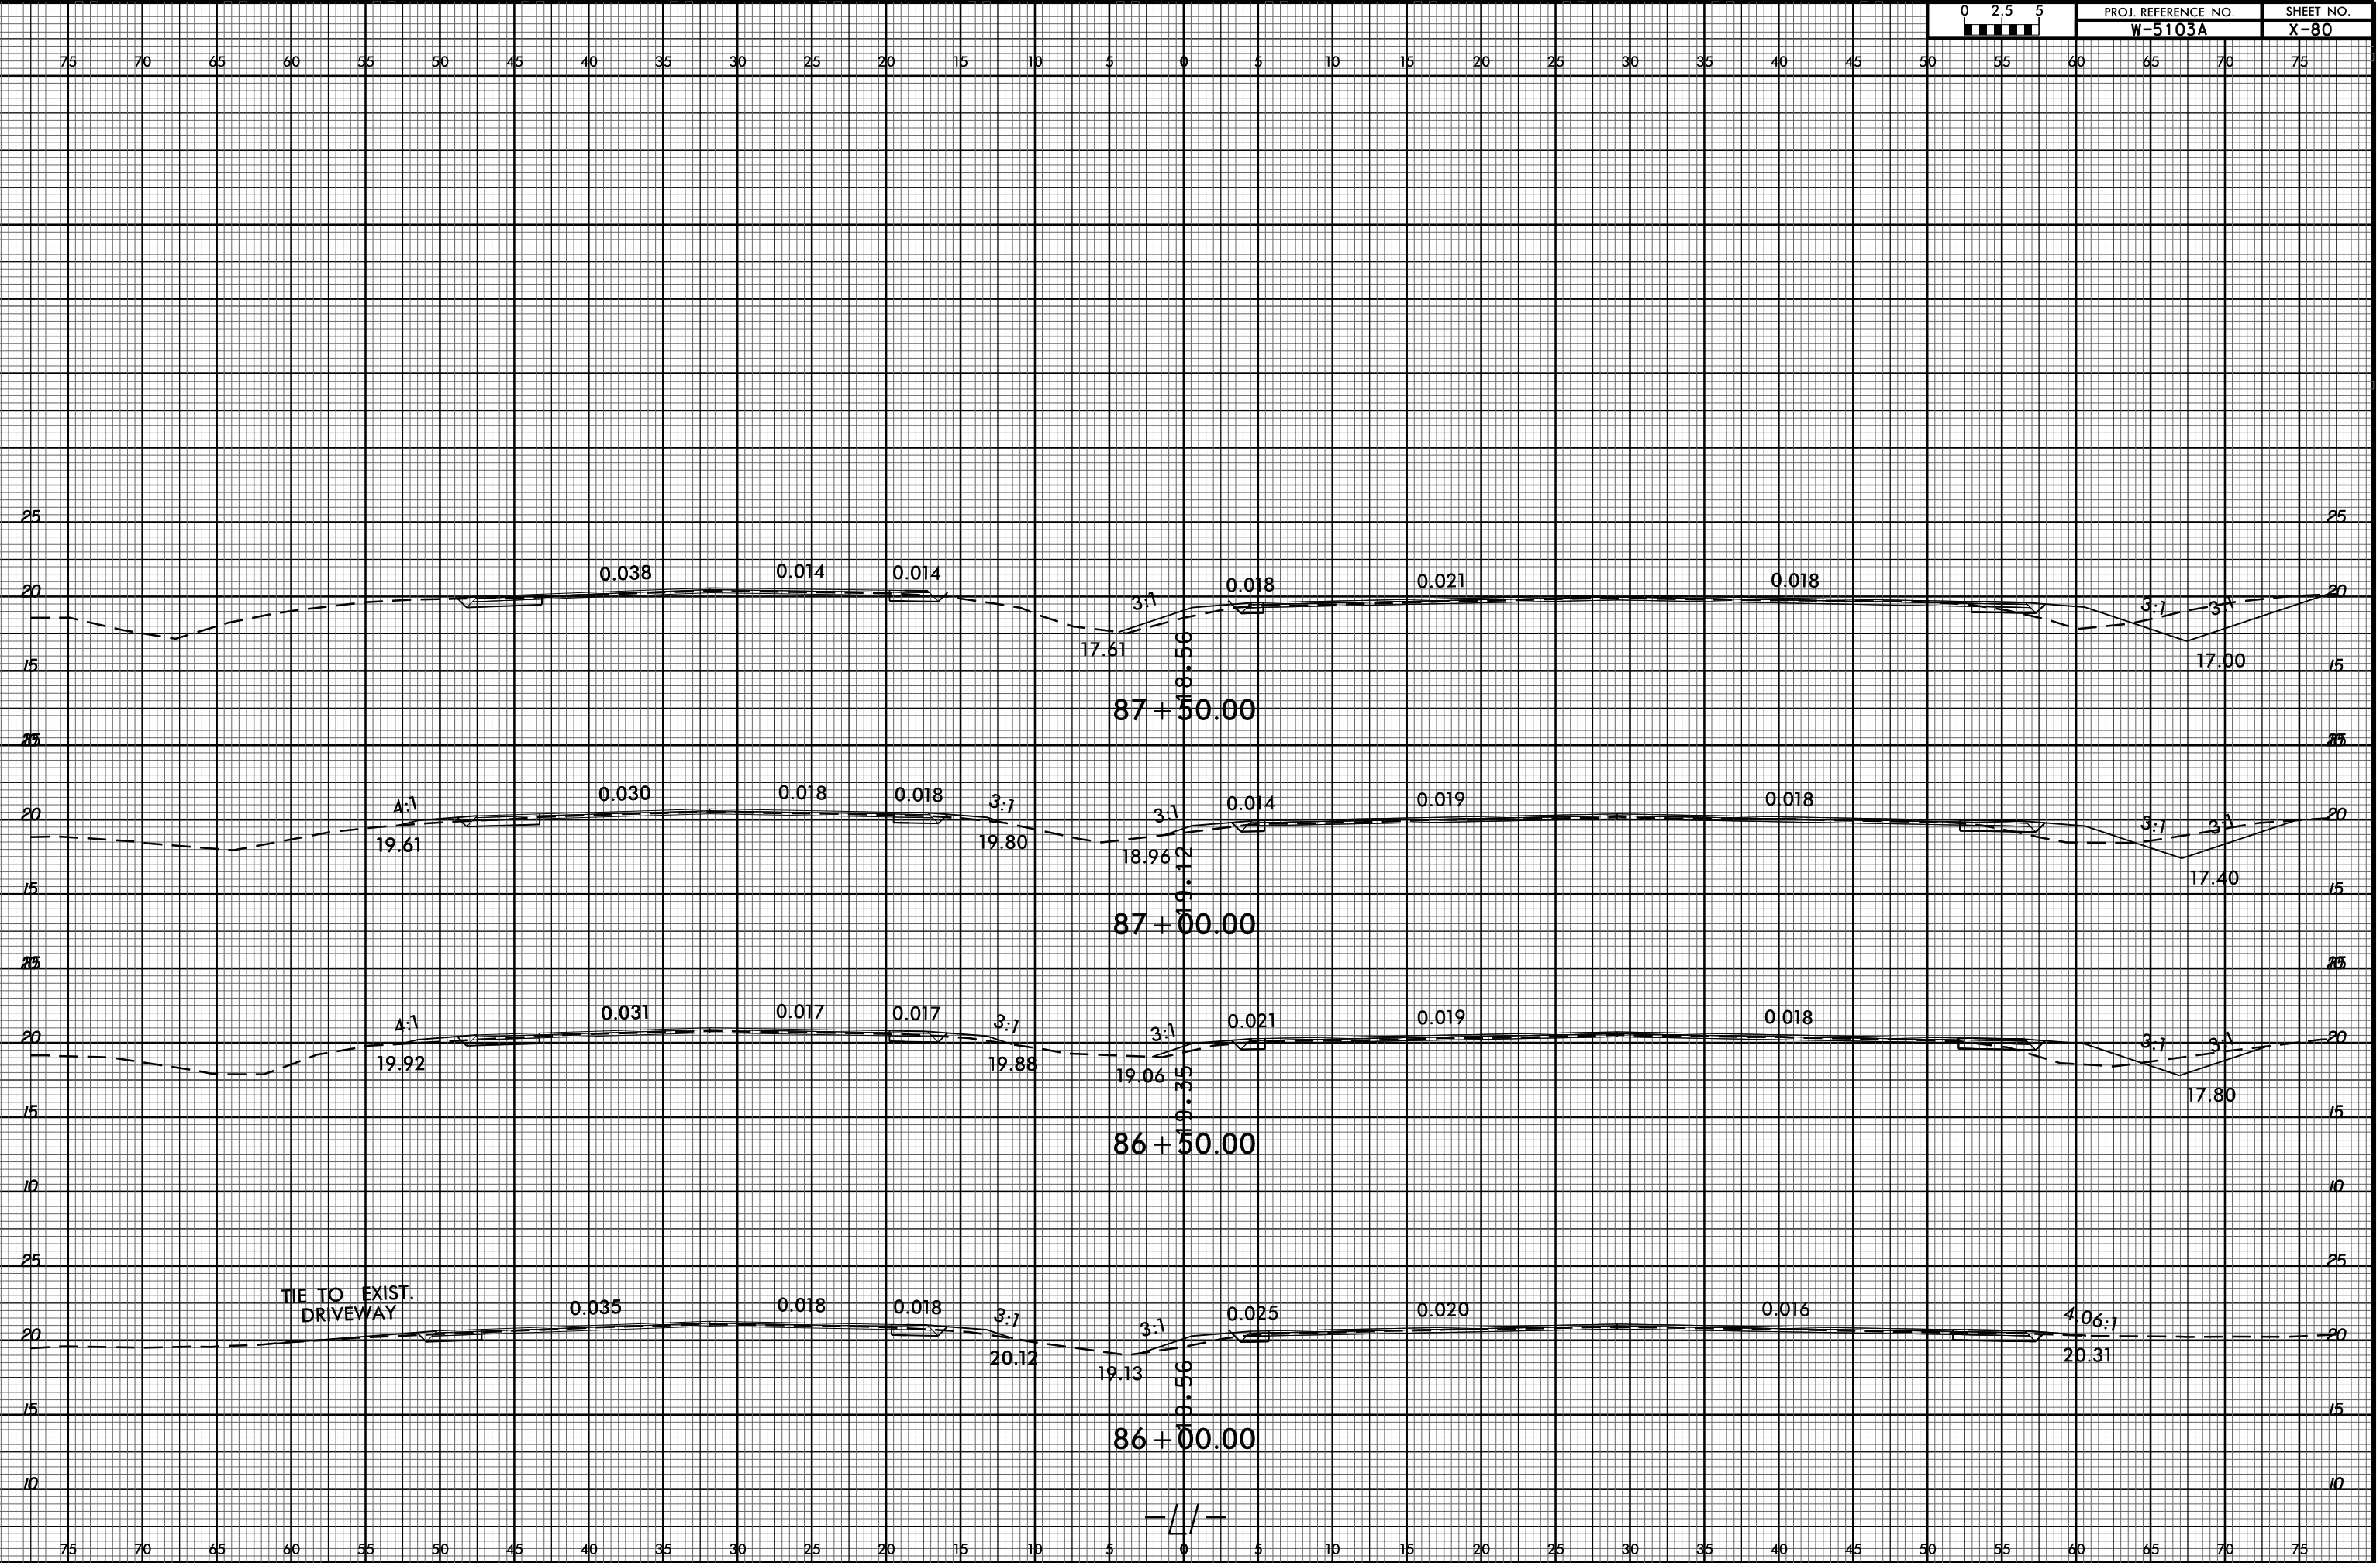

TIE TO EXIST. DRIVEWAY

