



8/23/99

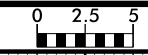

PROJ. REFERENCE NO.	SHEET NO.
W-5103A	X-100

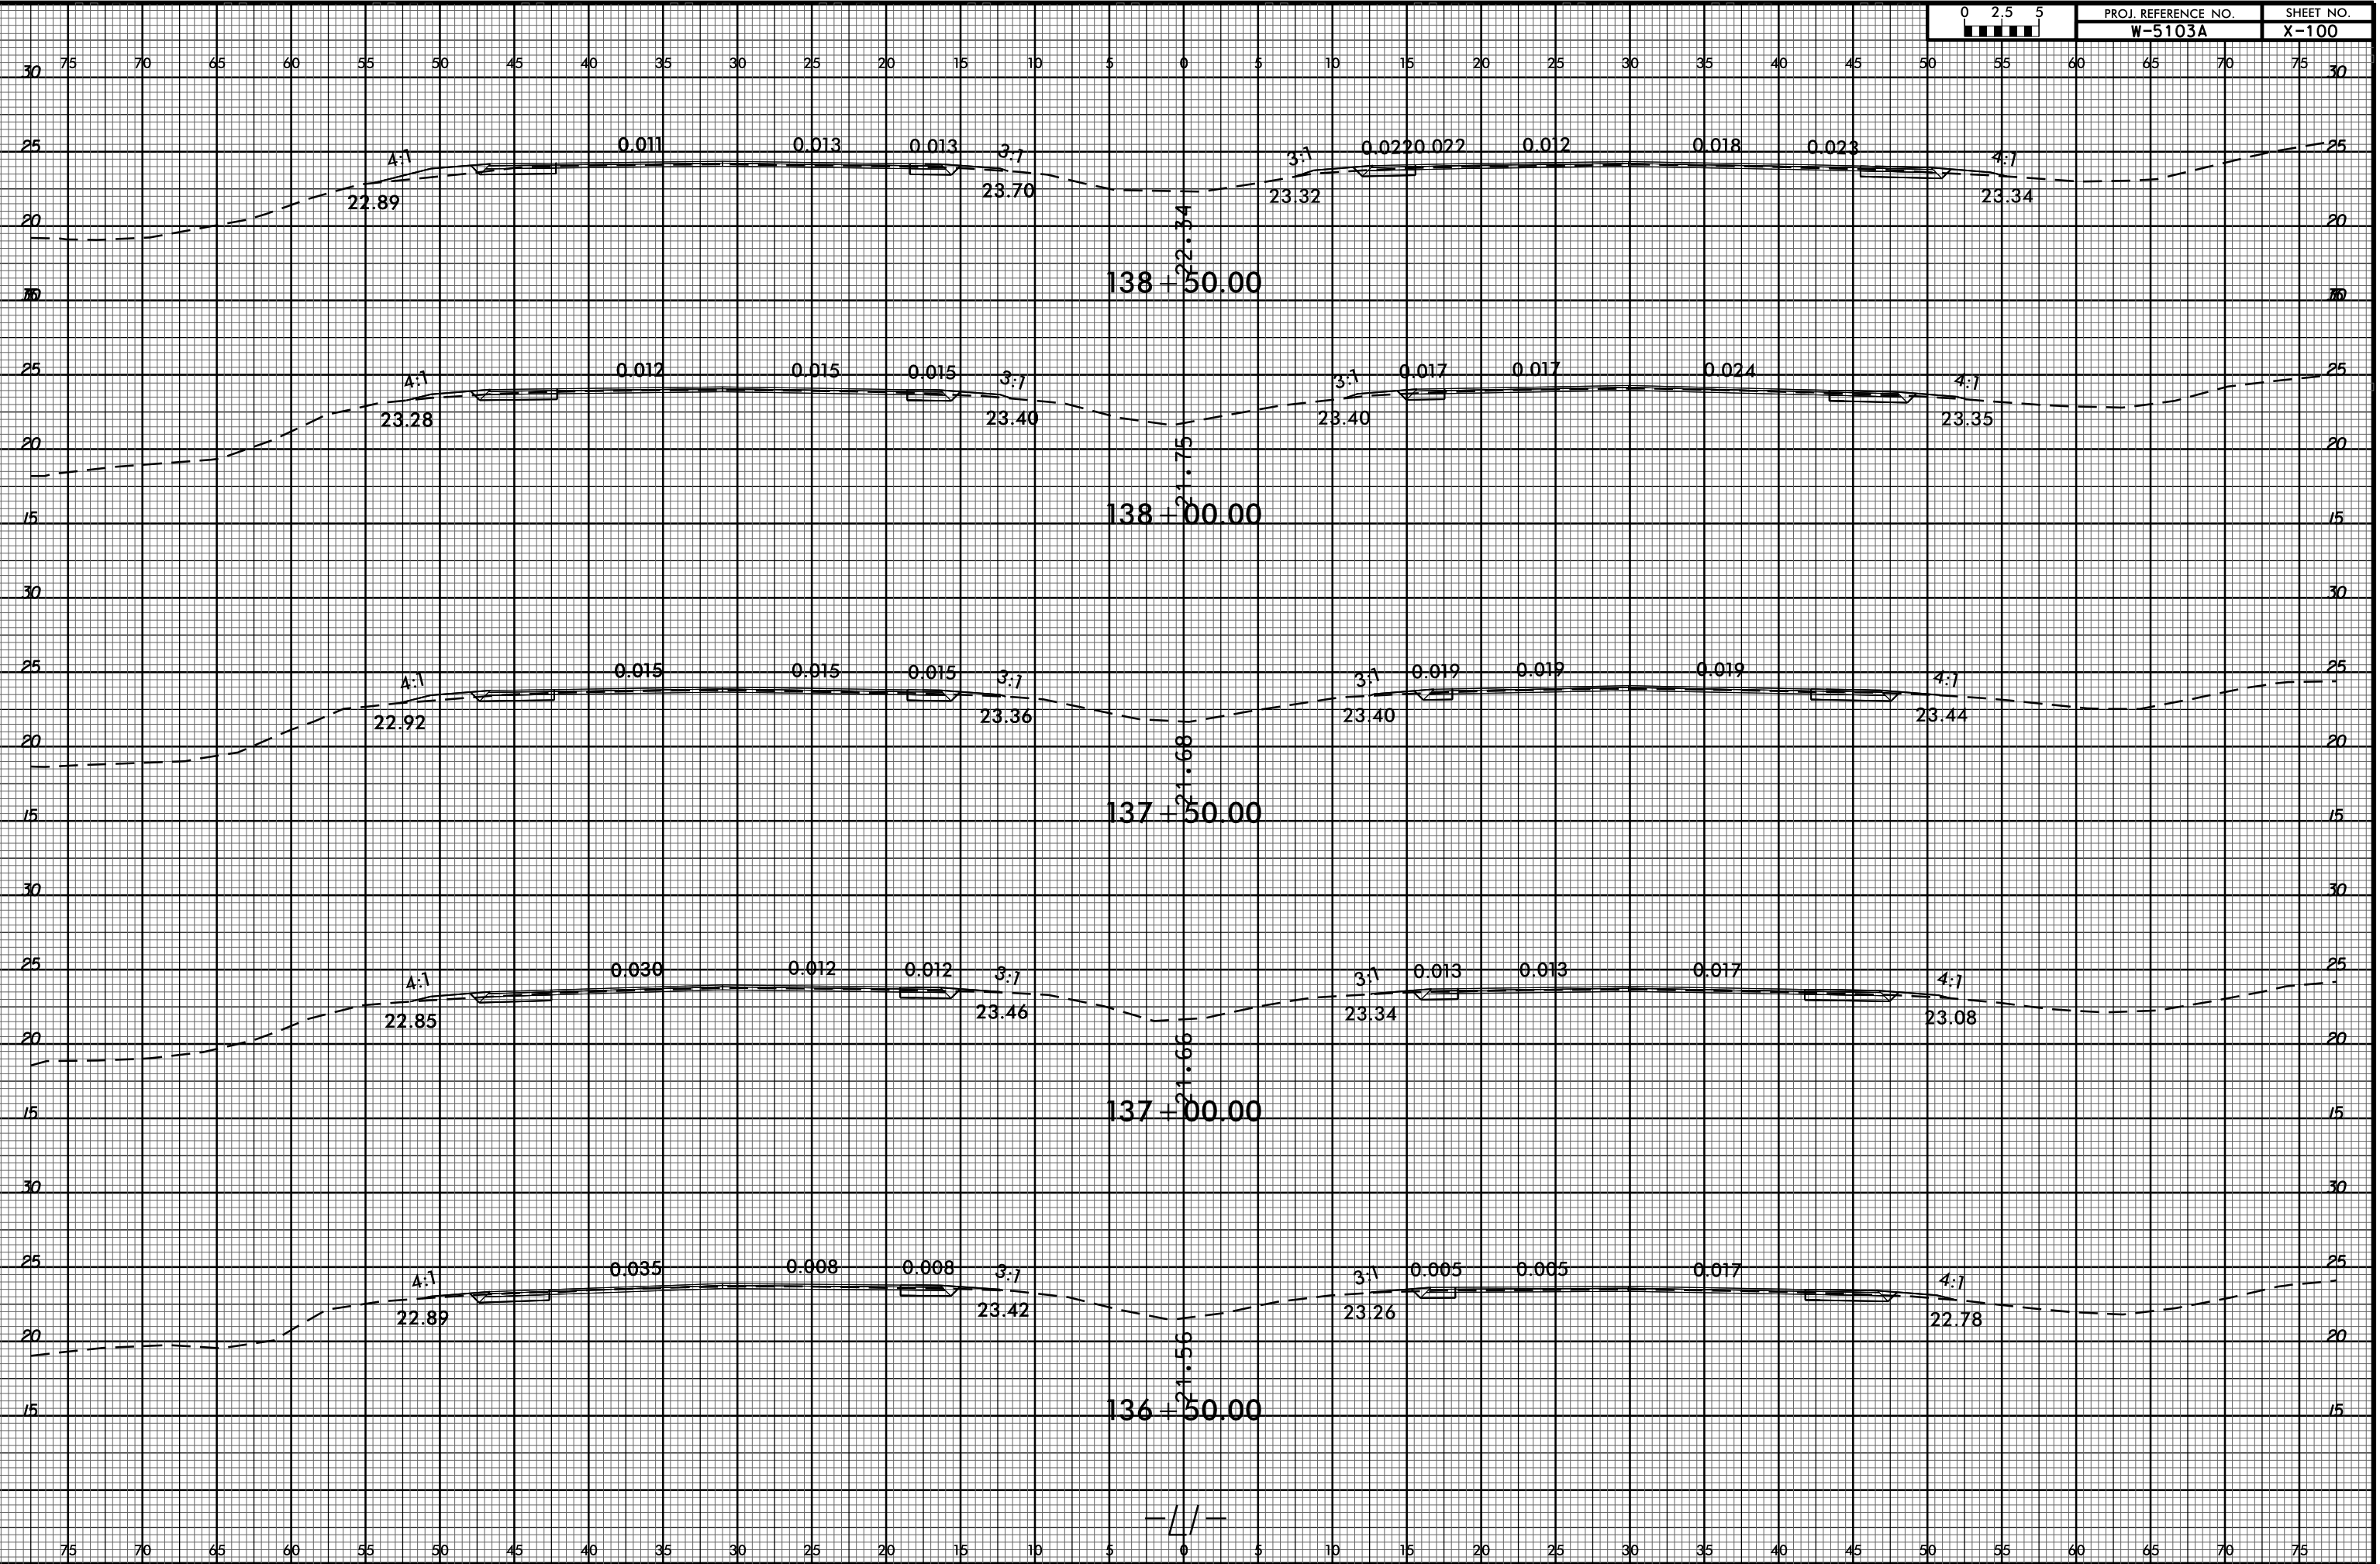

C:\PROJ\REF\NEW HANDOVER\5103_41867_1.1.US 421.L1.11700.14300A.Rdy.xpl.L1.11700.14300.dgn
 \$\$\$USERNAME\$\$\$

