


8/23/99

C:\JULY_2005_0958
C:\PROJECTS\NEW HANDOVER\5103_41867.1.1.US 421.L1.14300.15900\ROADWAY\CorridorModeling\W-5103A_Rdy_xpl.L1.14300.15900.dgn
\$\$\$USERNAME\$\$\$

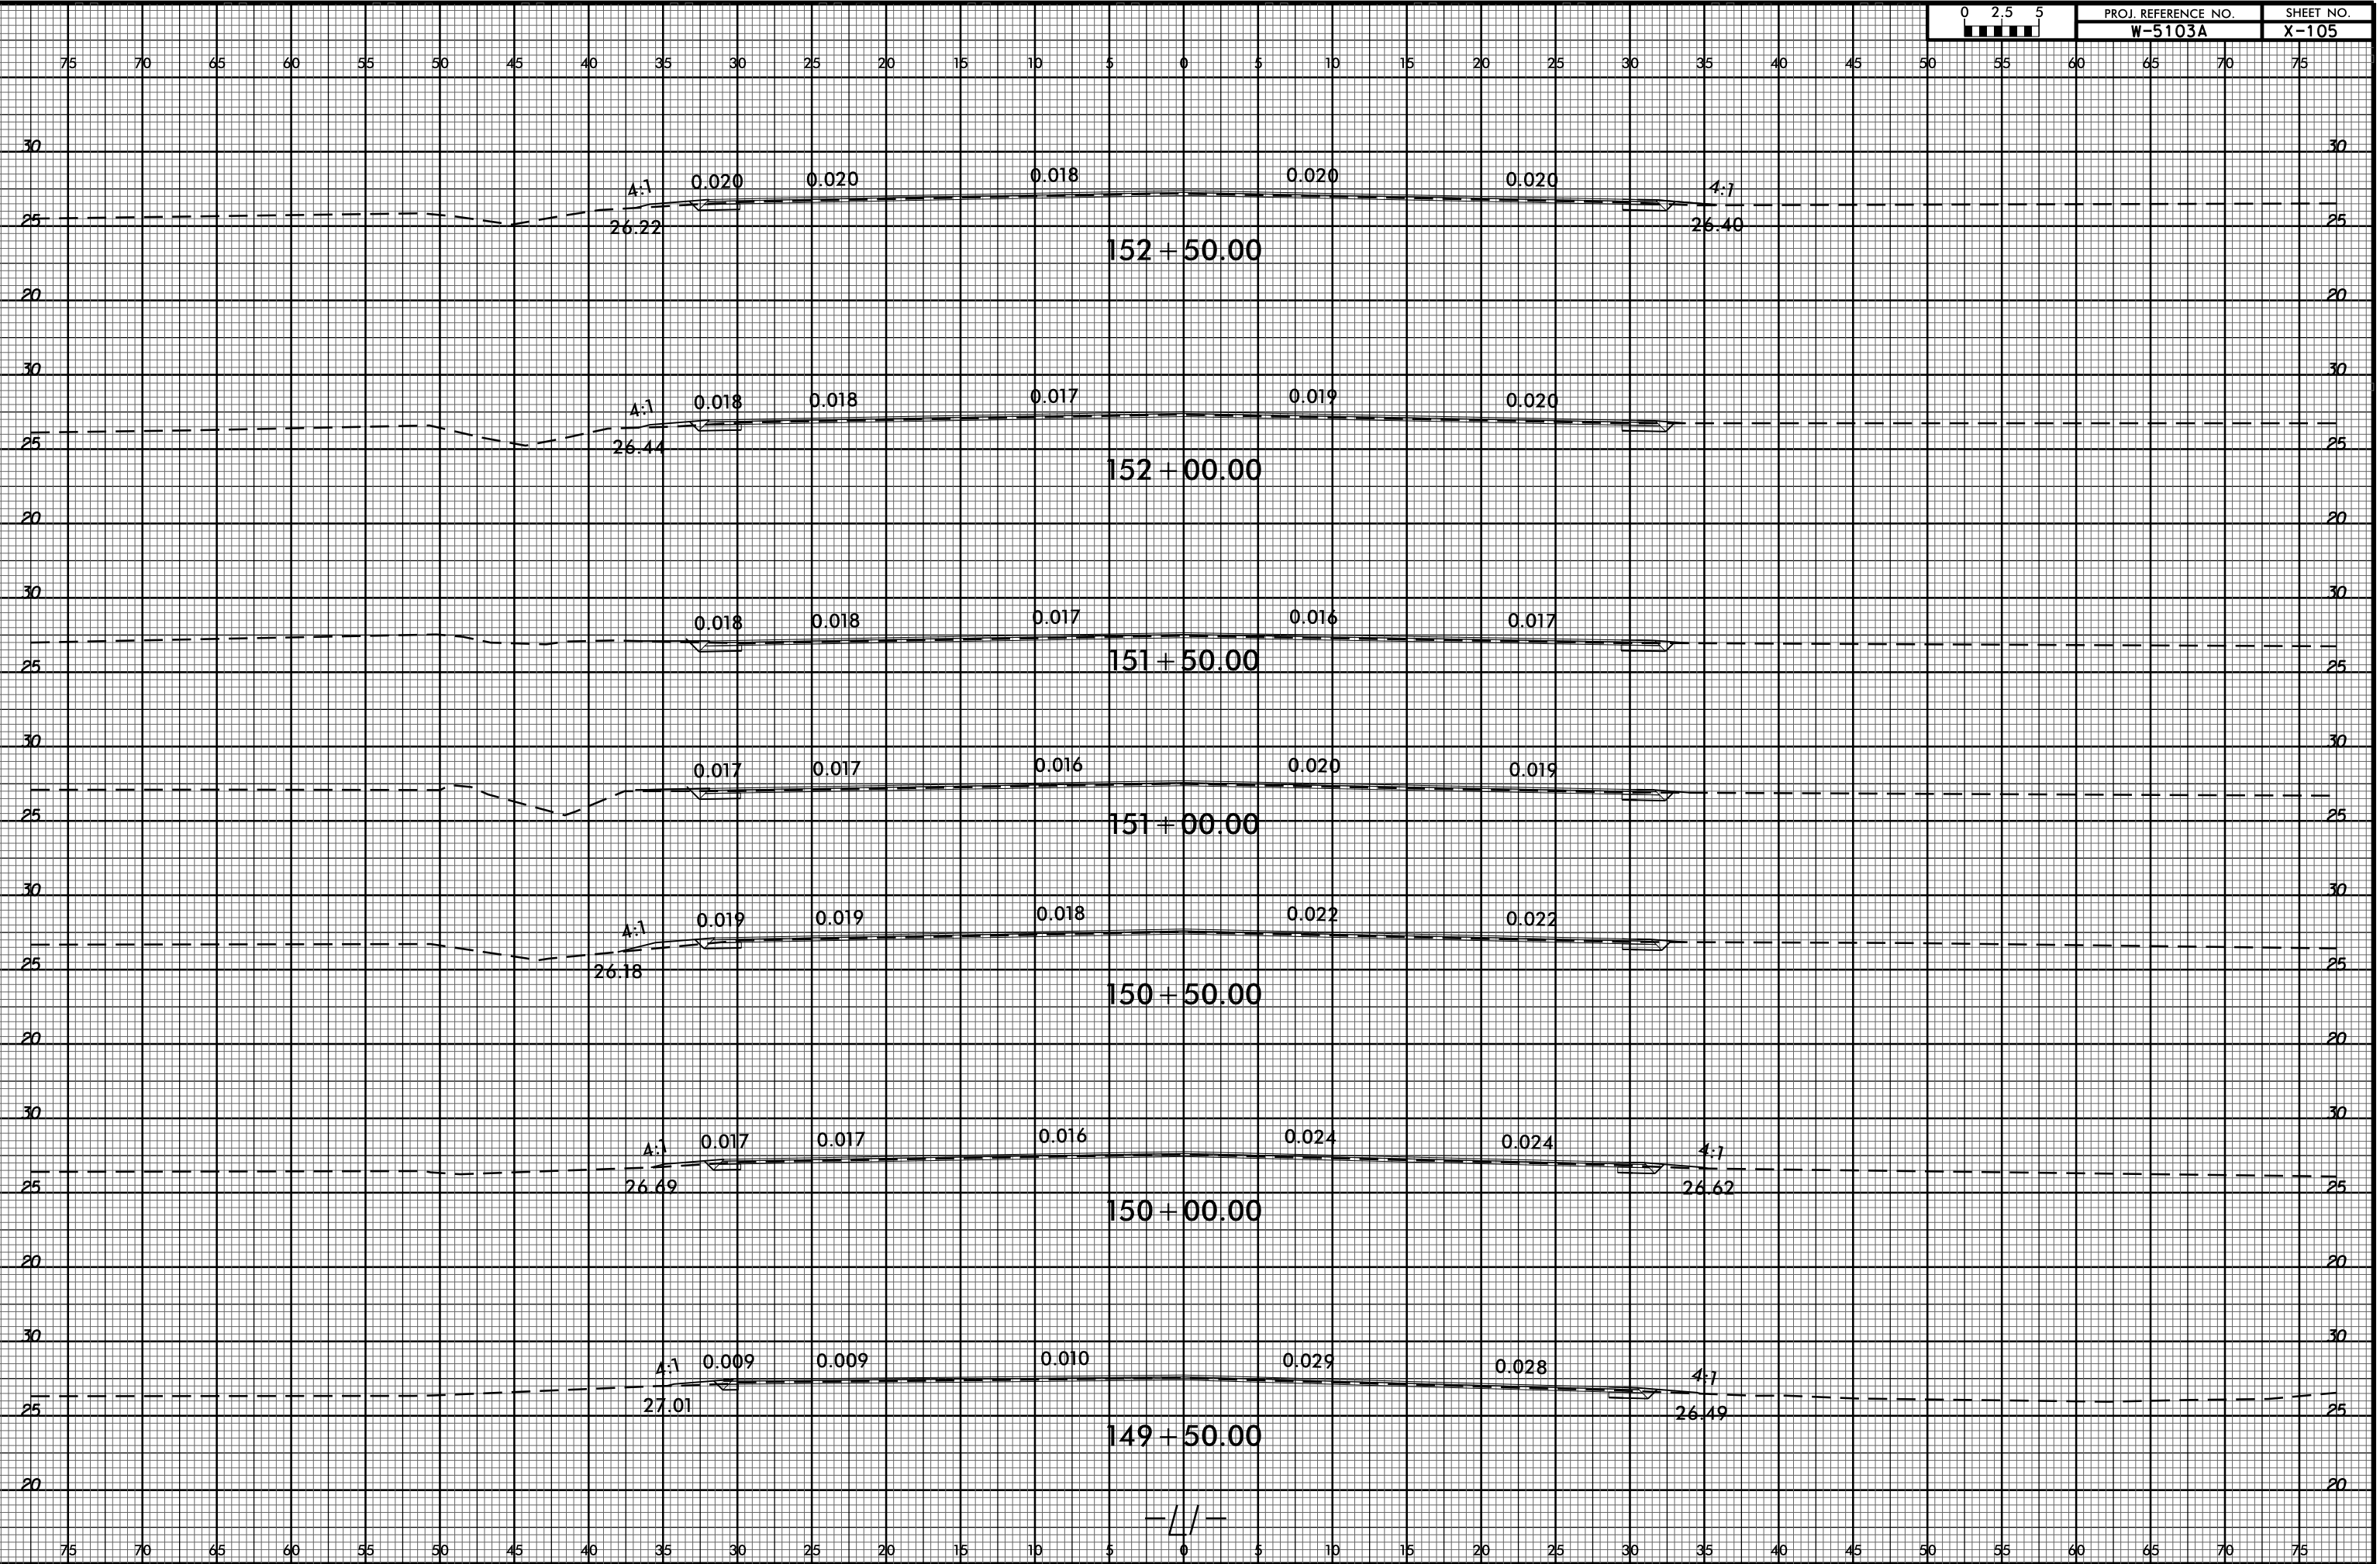

PROJ. REFERENCE NO. **W-5103A**
SHEET NO. **X-105**



-//-