

US 13 & NC 11  
Resurfacing



# MAP 1

WBS: 2016CPT.02.04.10741.2  
Resurface US 13 and NC 11 from  
NC 903 to SR 1512

# MAP 2

WBS: 2016CPT.02.04.10741.2  
Resurface NC 903 from US 13  
and NC 11 to Pavement Seam  
Just East of Railroad Crossing

Sheet 1

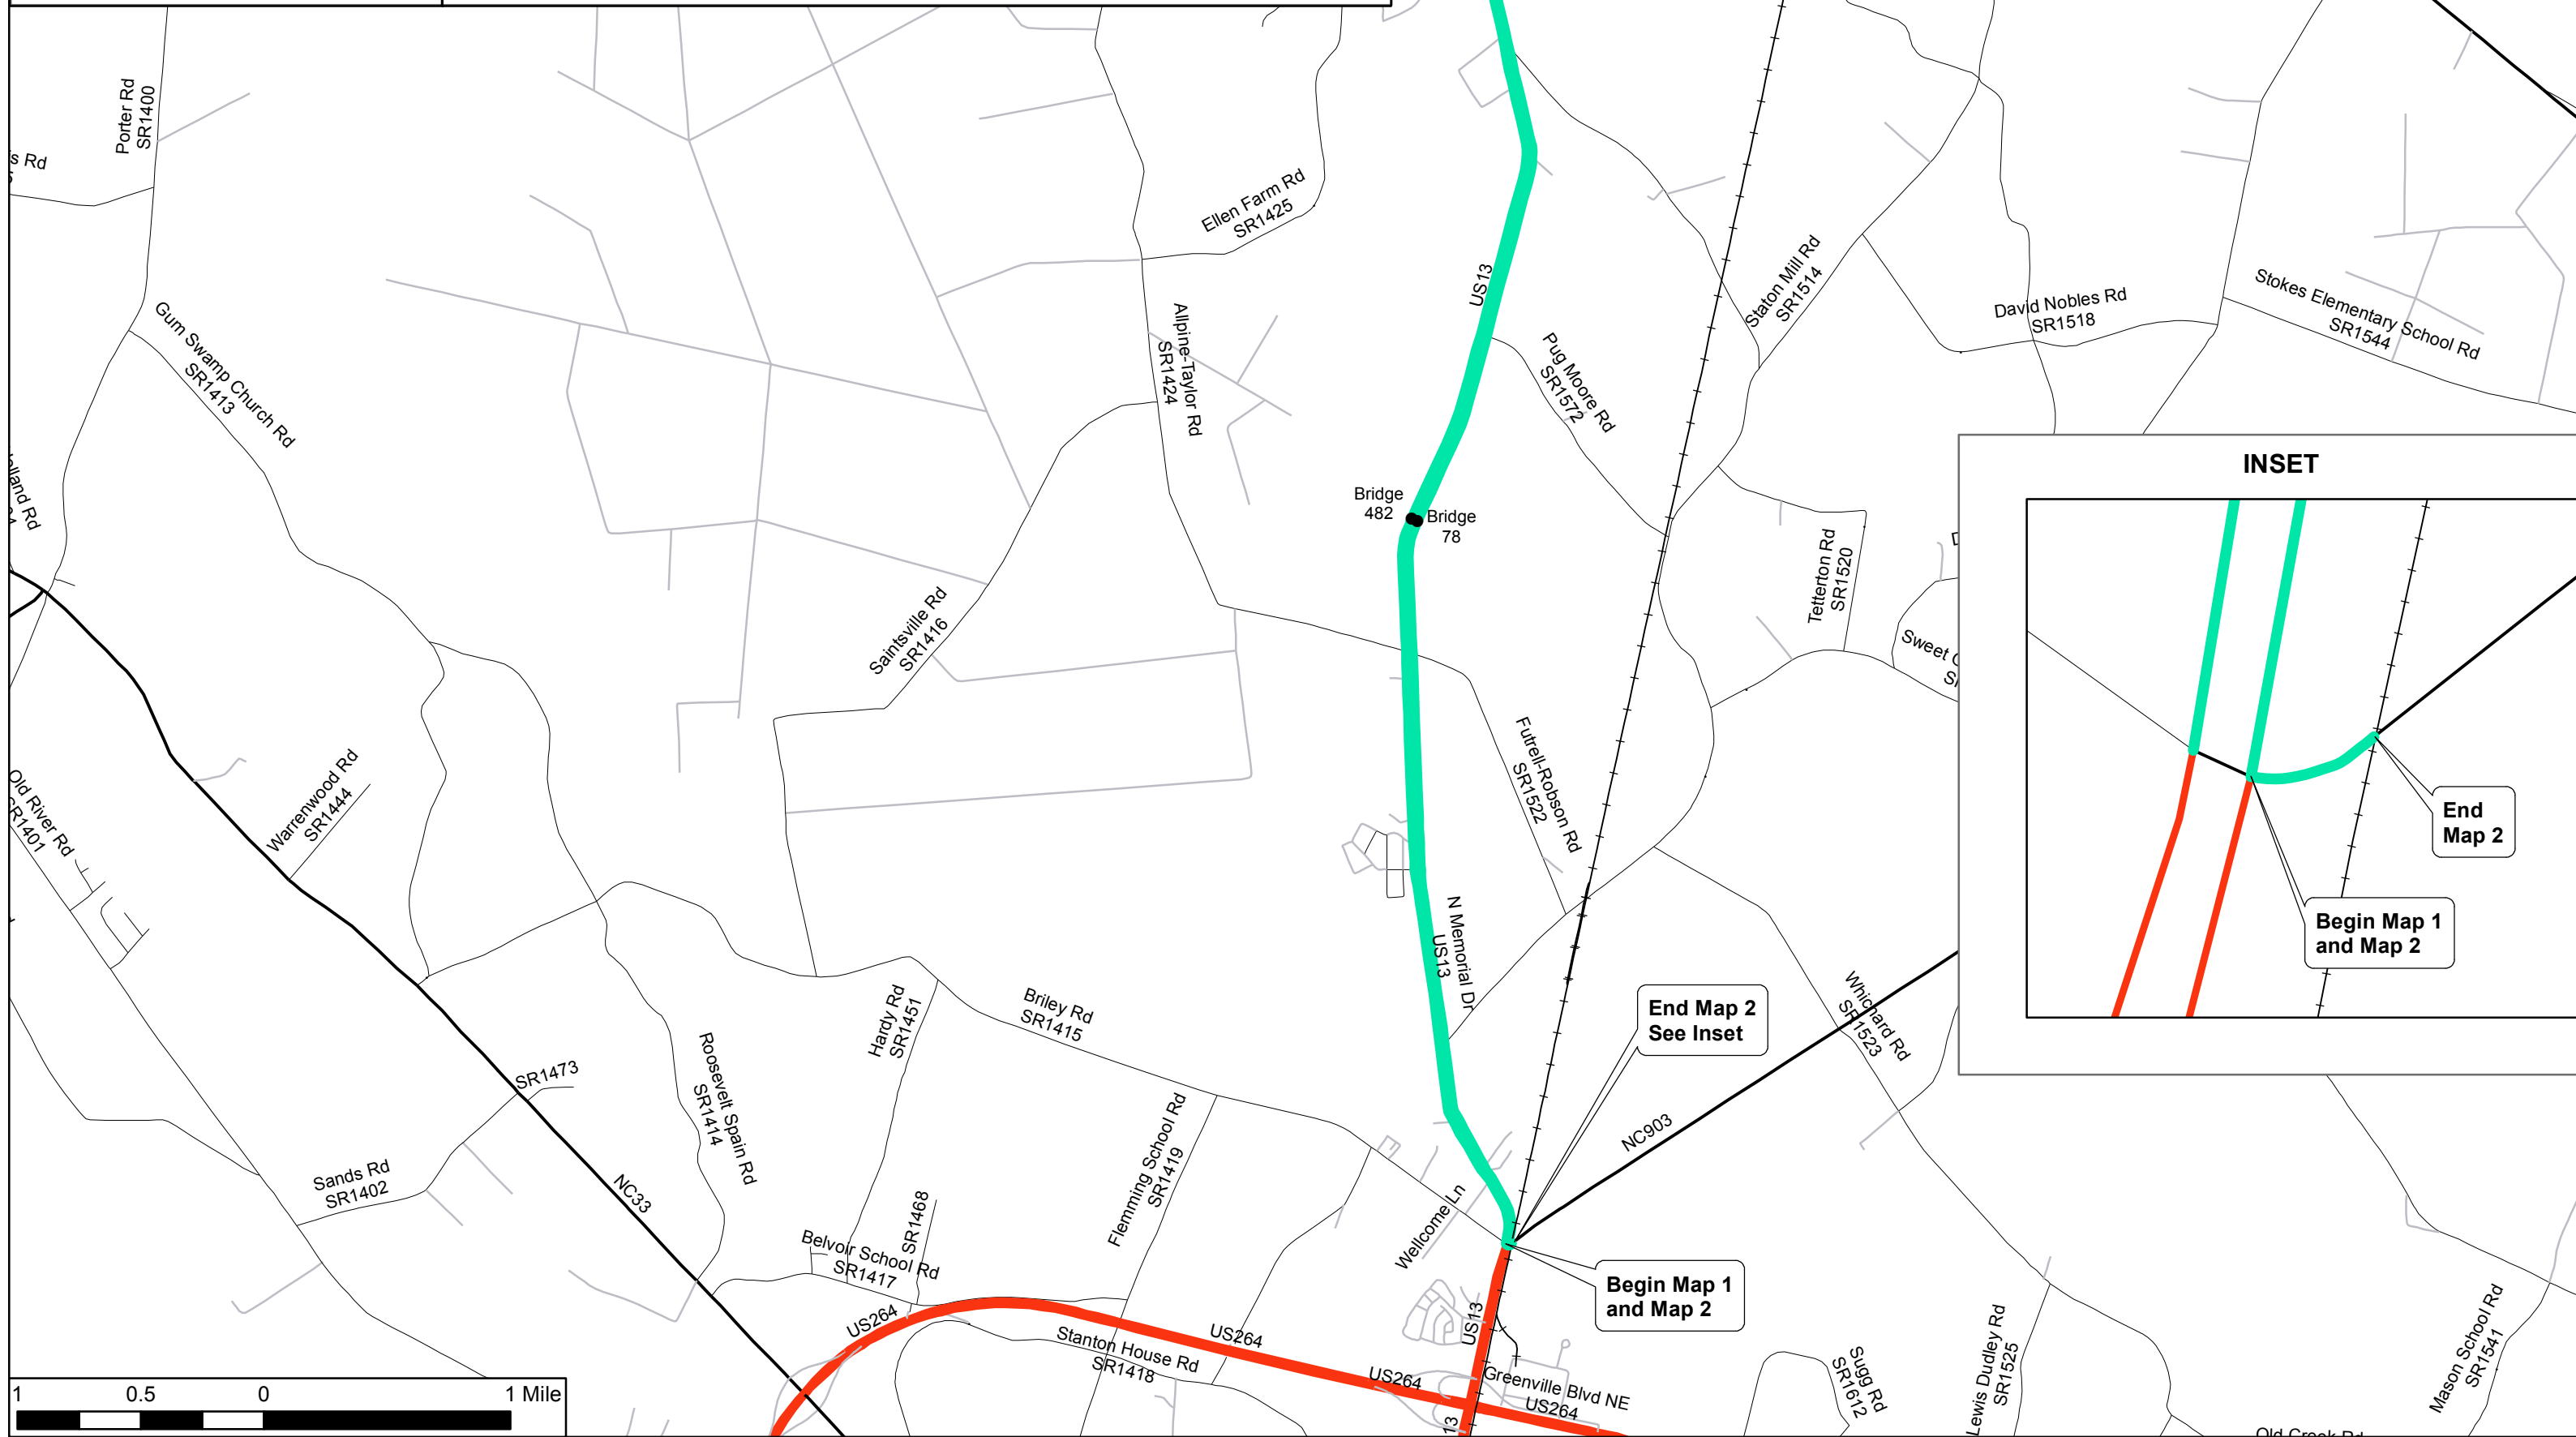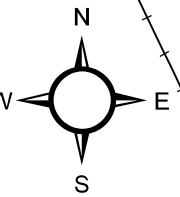

End Map 1

Bridge 482  
Bridge 78

End Map 2  
See Inset

Begin Map 1  
and Map 2

