


5/14/15

# DETAIL SHOWING TURN AROUND AT EXISTING OLD BEATTY FORD RD



5121 Kingdom Way,  
Suite 100  
Raleigh, NC 27607  
NC License No: F-0258

PROJECT REFERENCE NO. W-5516	SHEET NO. 2B-1
RW SHEET NO.	
ROADWAY DESIGN ENGINEER DAVID C. WALLER SEAL 22606 NORTH CAROLINA PROFESSIONAL ENGINEER	HYDRAULICS ENGINEER STACEY H. BAILEY SEAL 24451 NORTH CAROLINA PROFESSIONAL ENGINEER
David C. Waller/31/2015	Stacey H. Bailey/31/2015

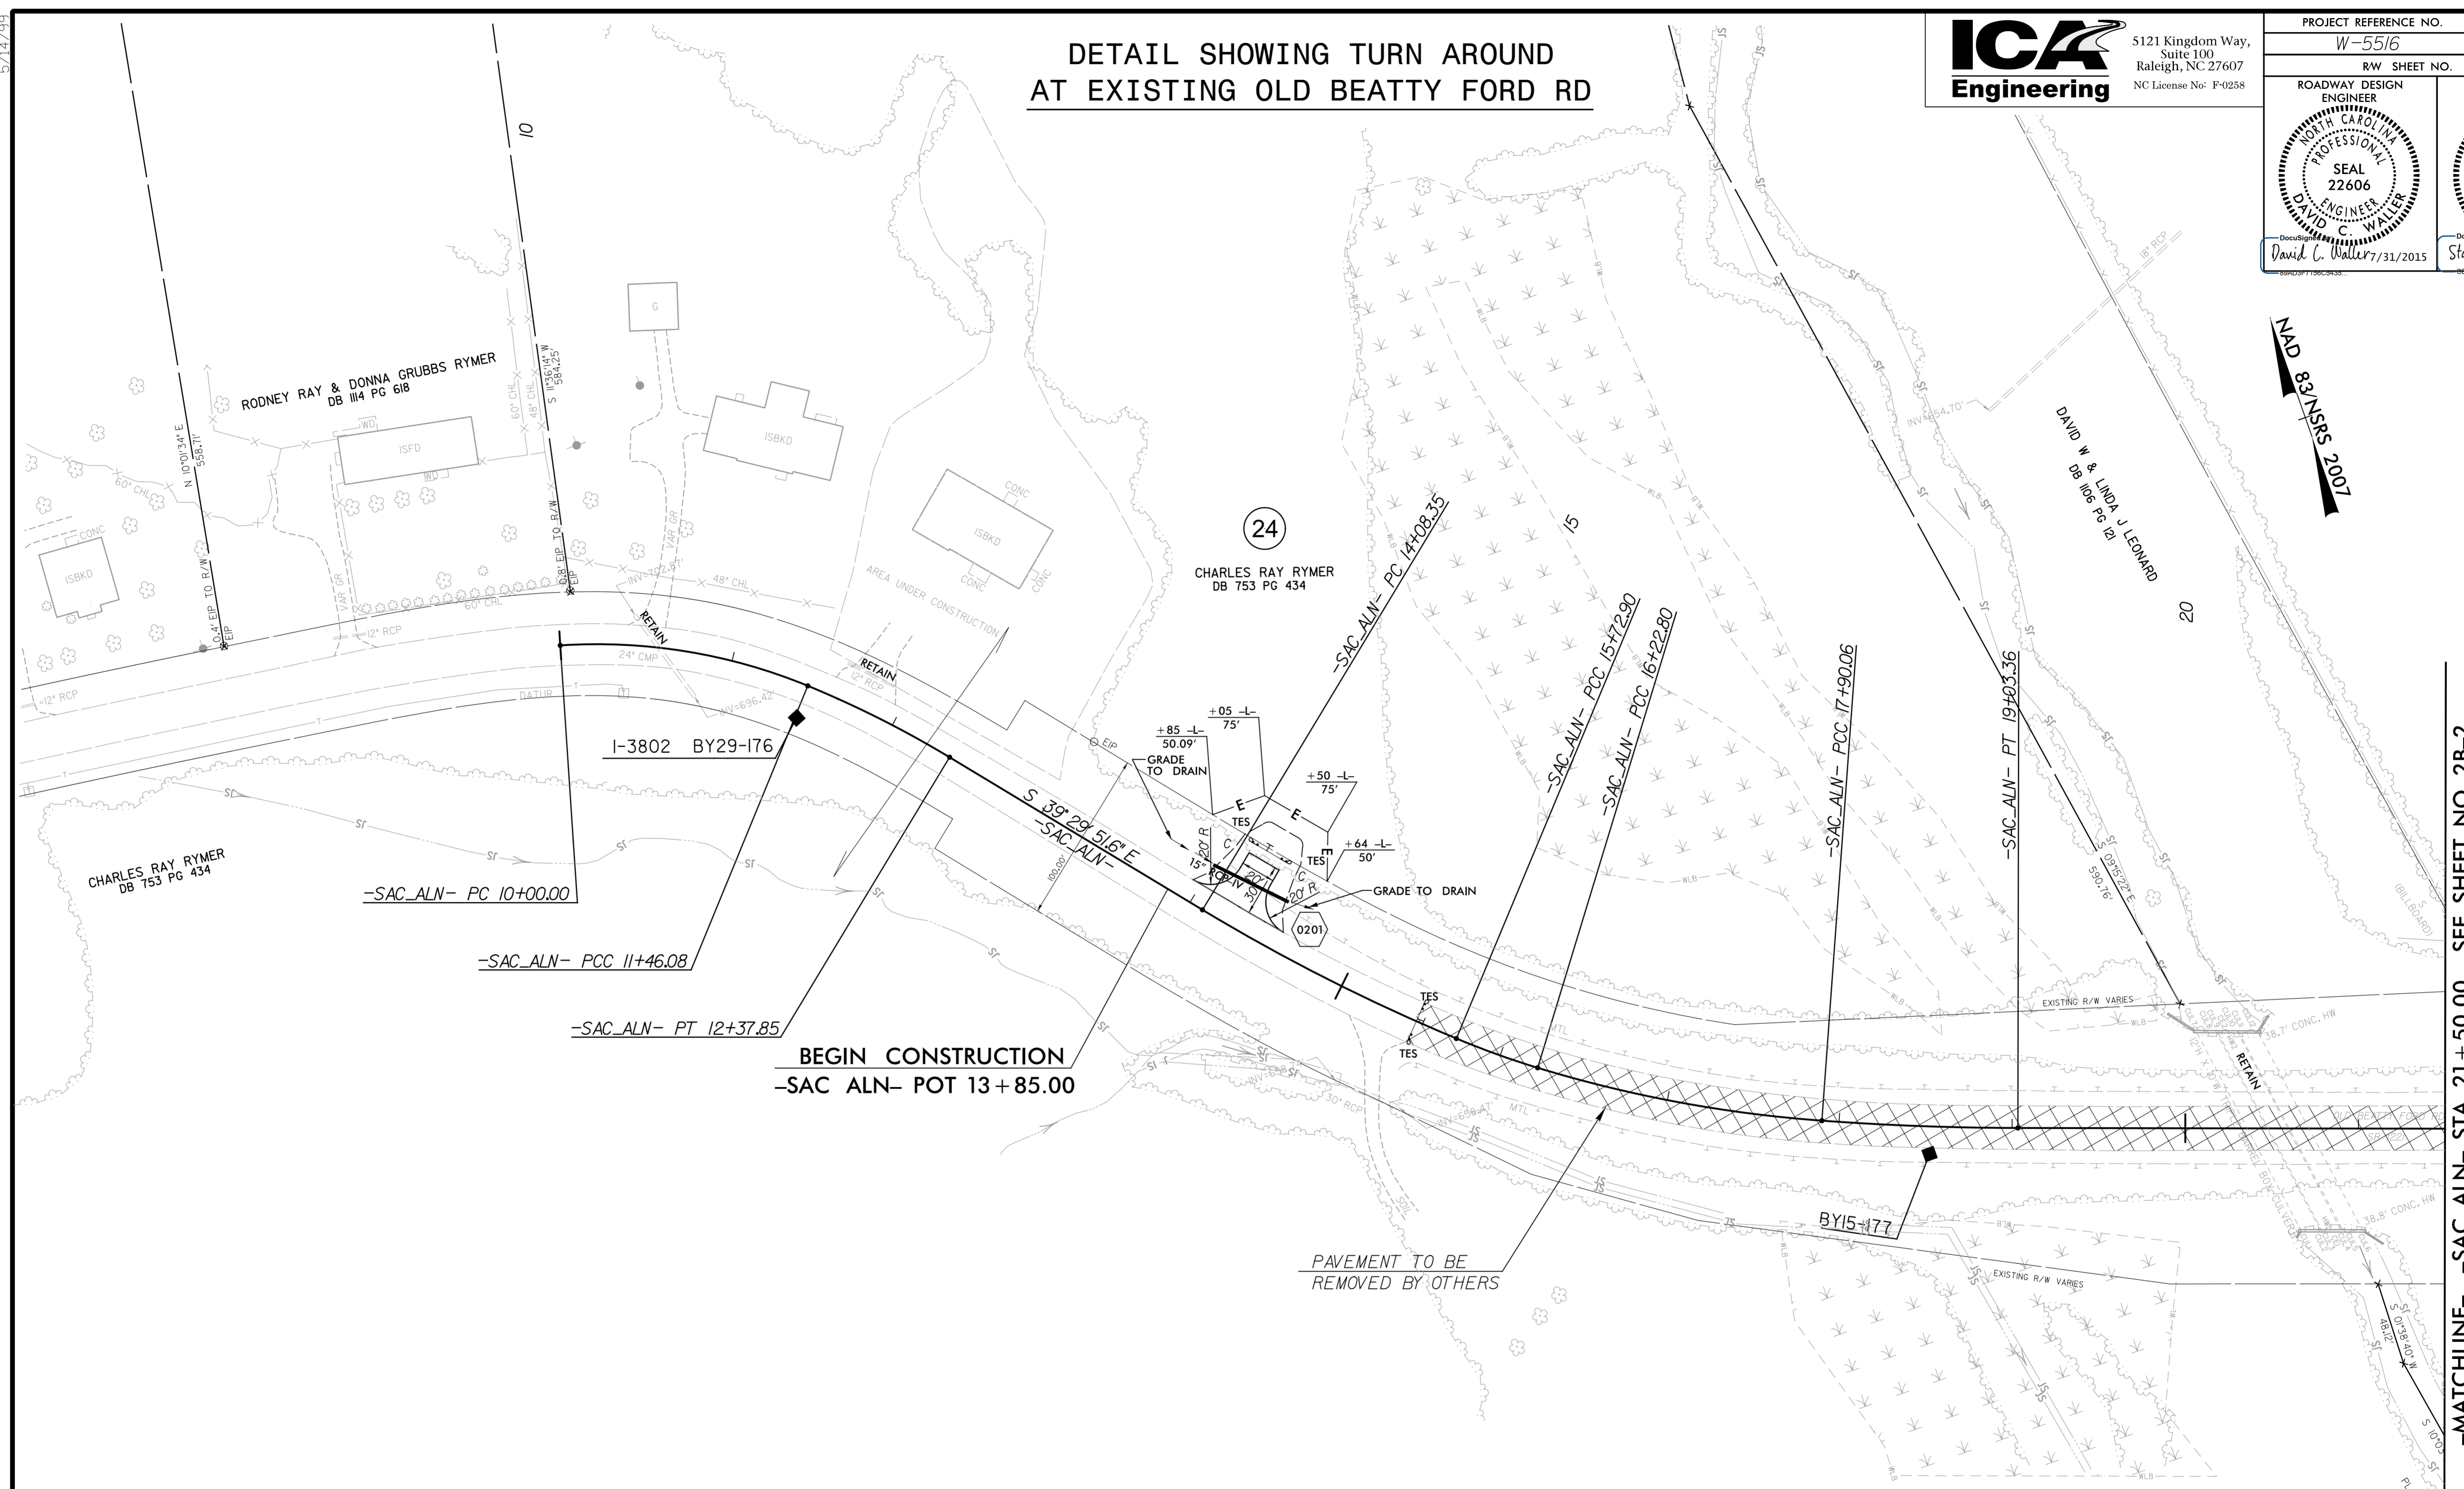

-MATCHLINE- -SAC\_ALN- STA. 21+50.00 SEE SHEET NO. 2B-2

-SAC_ALN-			
PI Sta 10+74.34 Δ = 26° 09' 21.6" (RT) D = 17° 54' 17.8" L = 146.08' T = 74.34' R = 320.00'	PI Sta 11+92.06 Δ = 8° 45' 47.1" (RT) D = 9° 32' 57.5" L = 91.77' T = 45.97' R = 600.00'	PI Sta 14+90.77 Δ = 8° 27' 18.8" (LT) D = 5° 08' 19.1" L = 164.54' T = 82.42' R = 1,115.00'	PI Sta 15+97.87 Δ = 5° 43' 07.5" (LT) D = 11° 27' 33.0" L = 49.91' T = 24.97' R = 500.00'
	PI Sta 17+06.78 Δ = 12° 46' 38.3" (LT) D = 7° 38' 22.0" L = 167.25' T = 83.98' R = 750.00'	PI Sta 18+46.73 Δ = 4° 03' 27.3" (LT) D = 3° 34' 51.5" L = 113.31' T = 56.68' R = 1,600.00'	

7/31/2015  
ICA\_PERS\PER\JUN\5516\_rdy\_psh\_02B-1.dgn