


5/14/19

DETAIL SHOWING CUL-DE-SAC AT EXISTING OLD BEATTY FORD RD



5121 Kingdom Way,
Suite 100
Raleigh, NC 27607
NC License No: F-0258

PROJECT REFERENCE NO. W-5516		SHEET NO. 2B-2	
RW SHEET NO.			
ROADWAY DESIGN ENGINEER DAVID C. WALLER SEAL 22606 7/31/2015		HYDRAULICS ENGINEER STACEY H. BAILEY SEAL 24451 7/31/2015	

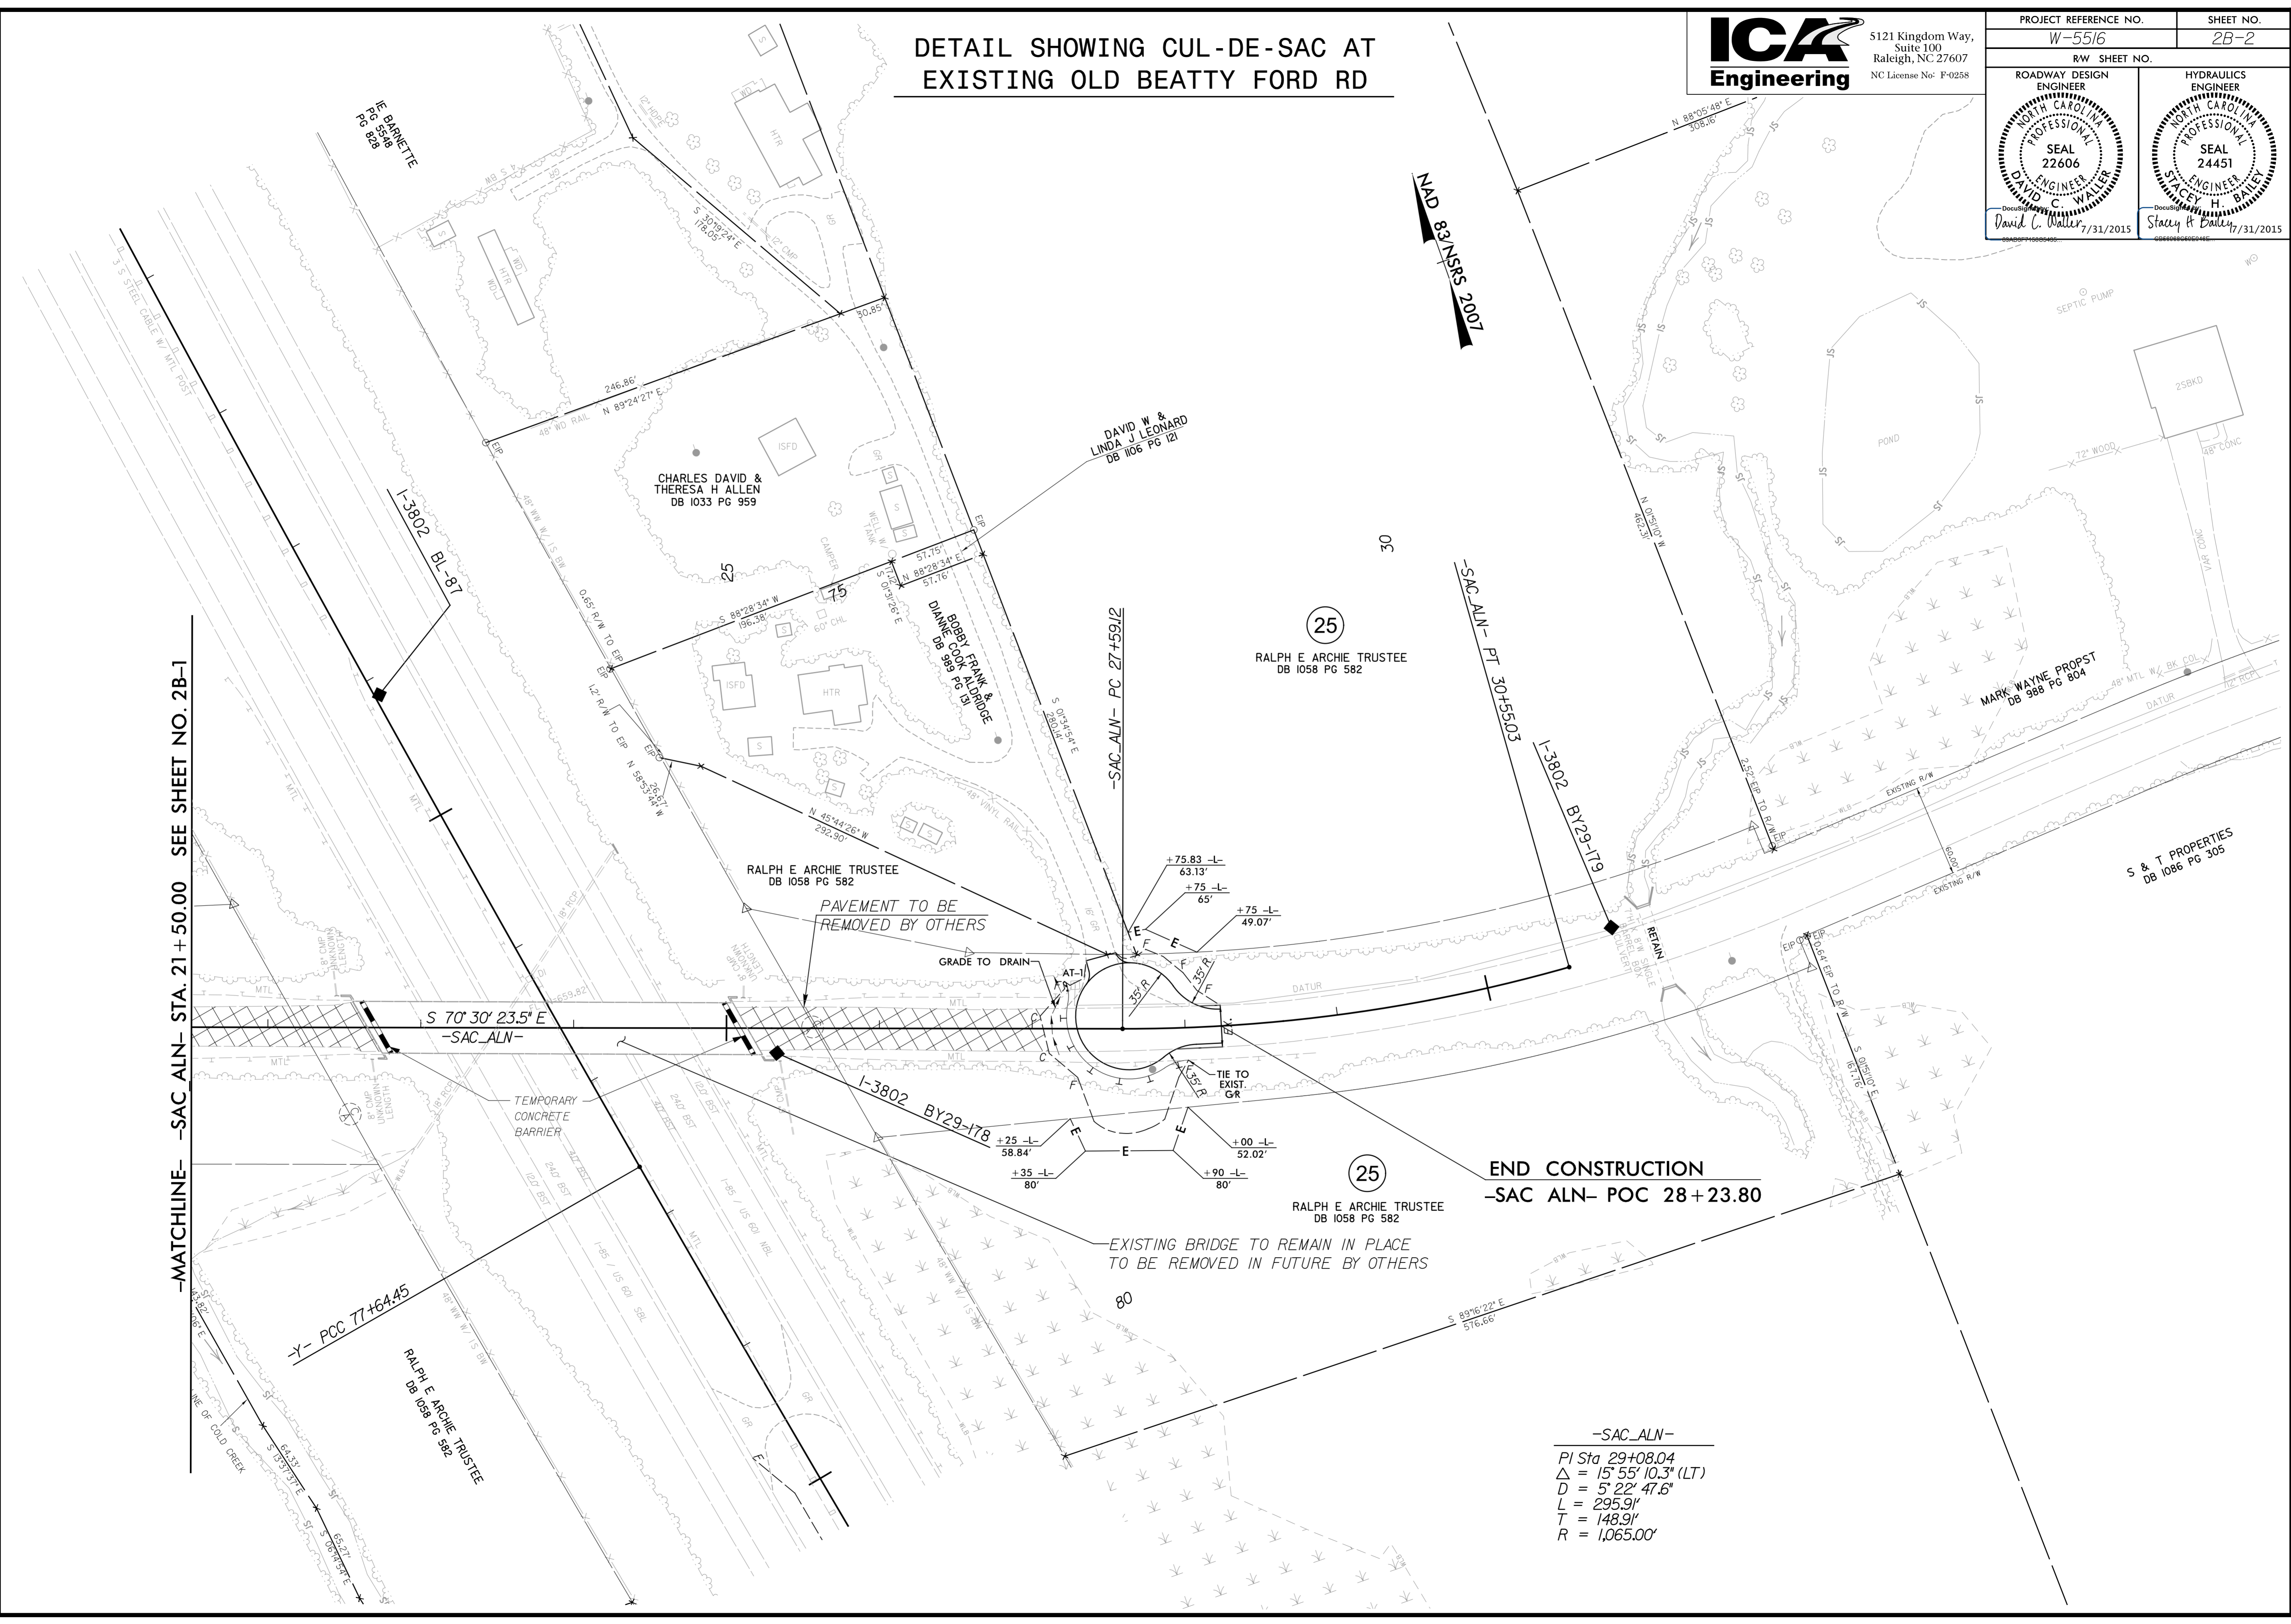

-MATCHLINE- -SAC ALN- STA. 21+50.00 SEE SHEET NO. 2B-1

END CONSTRUCTION
-SAC ALN- POC 28+23.80

-SAC_ALN-

PI Sta 29+08.04
 $\Delta = 15' 55" 10.3" (LT)$
 $D = 5' 22' 47.6"$
 $L = 295.9'$
 $T = 148.9'$
 $R = 1,065.00'$

7/31/2015
C:\PROJECTS\W-5516-rdy_psh_02B-2.dgn