








5/14/09

NAD 83/NSRS 2007



5121 Kingdom Way, Suite 100 Raleigh, NC 27607 NC License No: F-0258

PROJECT REFERENCE NO. W-5516	SHEET NO. 9
RW SHEET NO.	
ROADWAY DESIGN ENGINEER DAVID C. WALLER SEAL 22606 NORTH CAROLINA PROFESSIONAL ENGINEER	HYDRAULICS ENGINEER STACEY H. BAILEY SEAL 24451 NORTH CAROLINA PROFESSIONAL ENGINEER
DocuSigned by: David C. Waller 6/25/2015	DocuSigned by: Stacey H. Bailey 6/25/2015

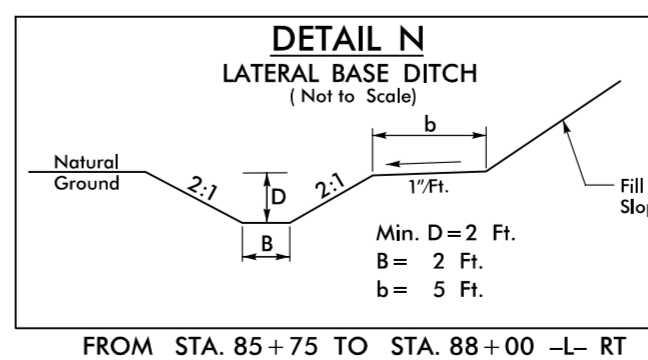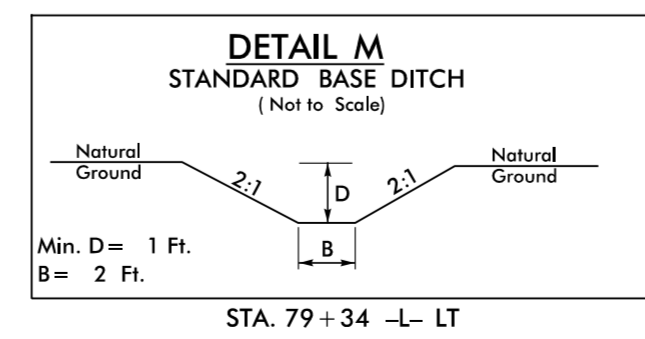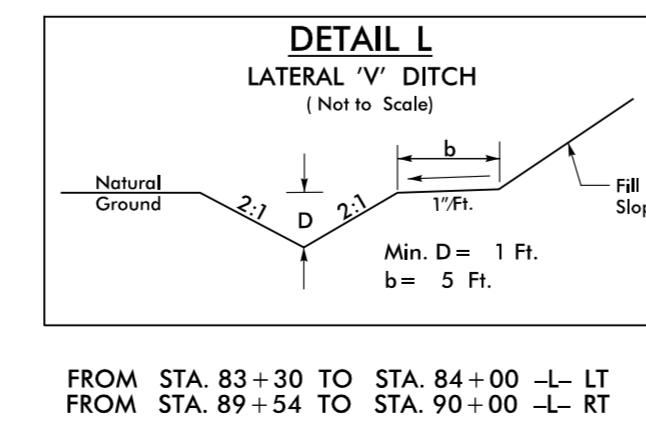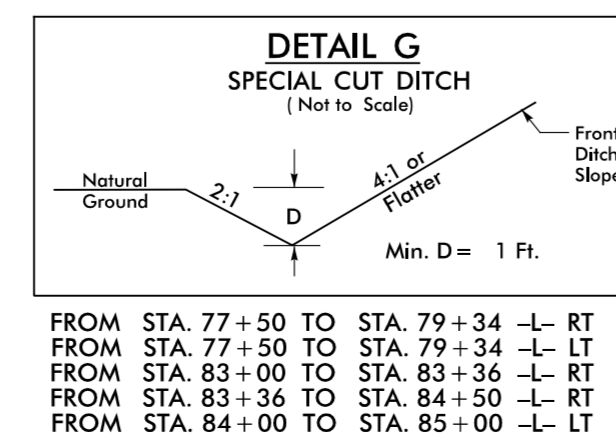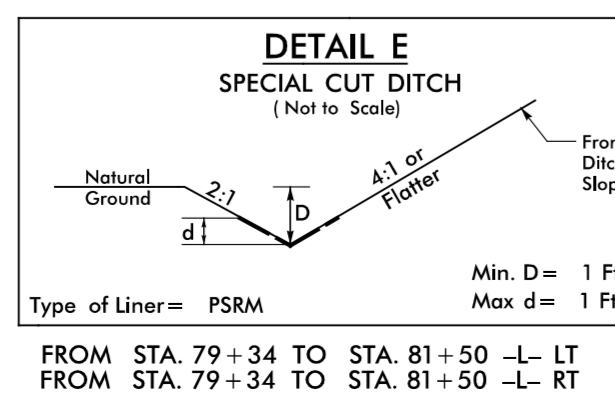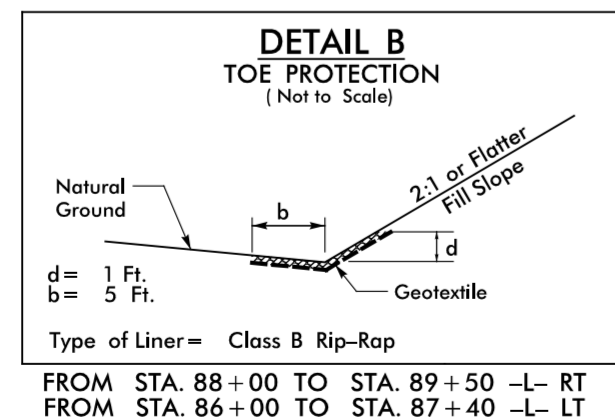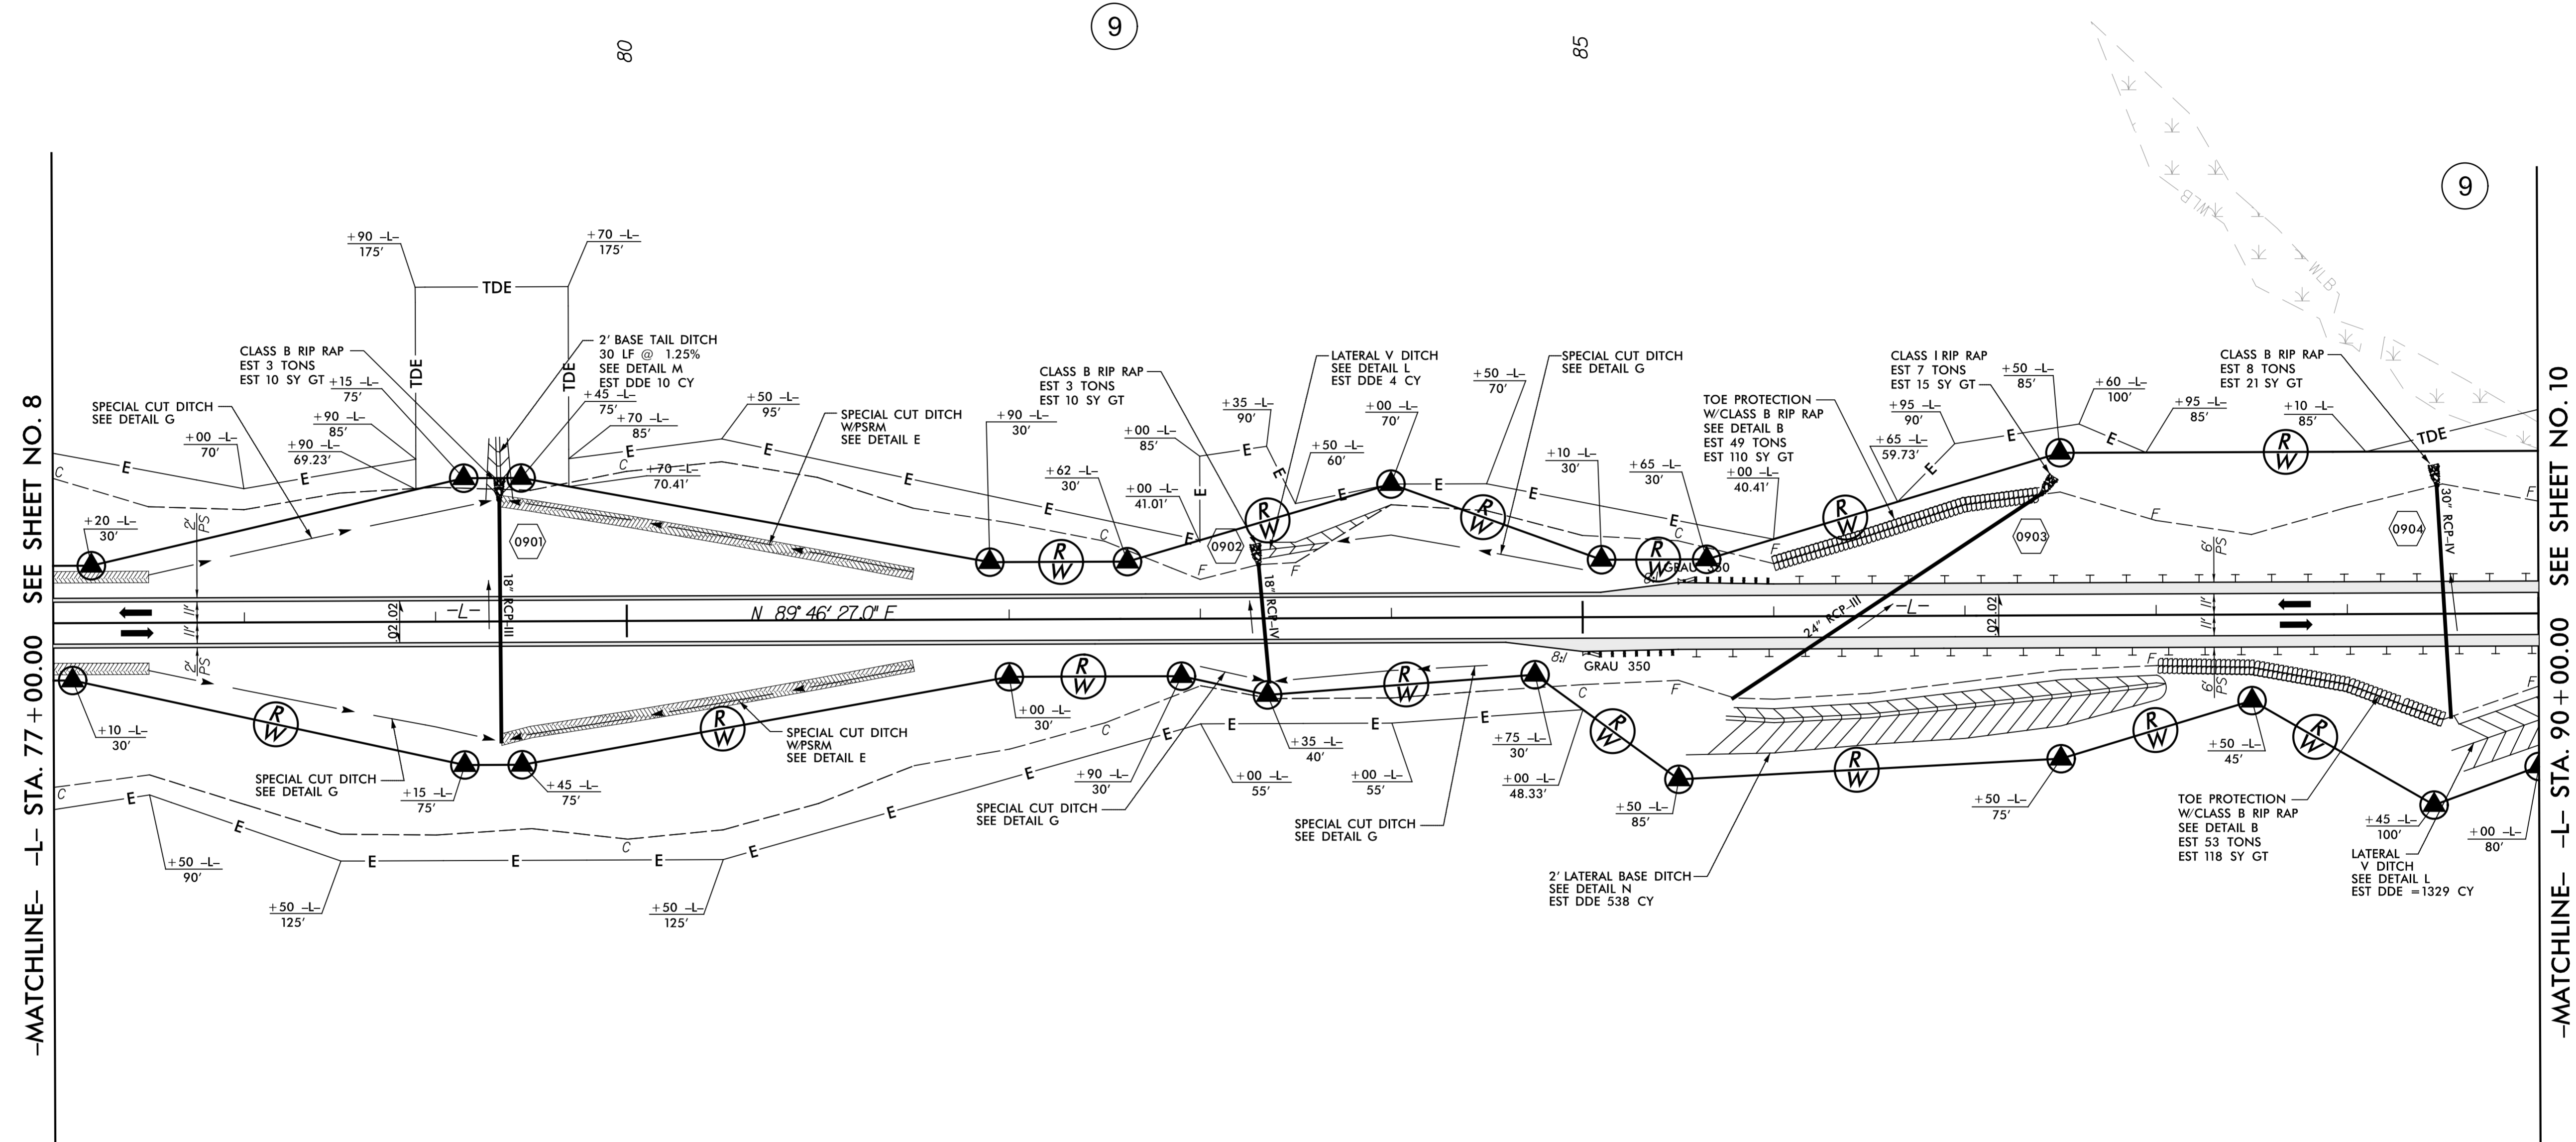

FOR -L- PROFILE, SEE SHEET 17