
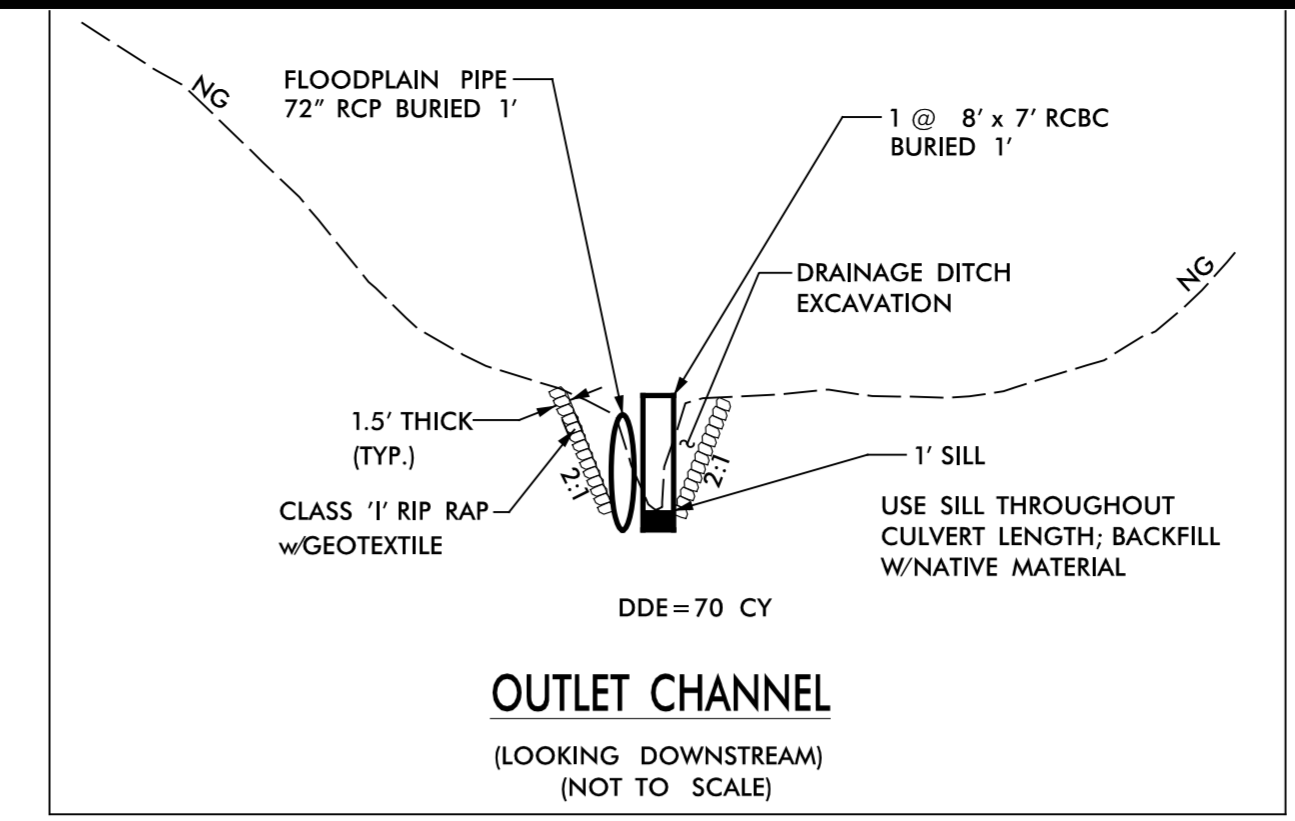


5/14/09




IC:\RA\7/20/2015\PROJECTS\516_rdy_psh_11.dgn

NAD 83/NSRS 2007

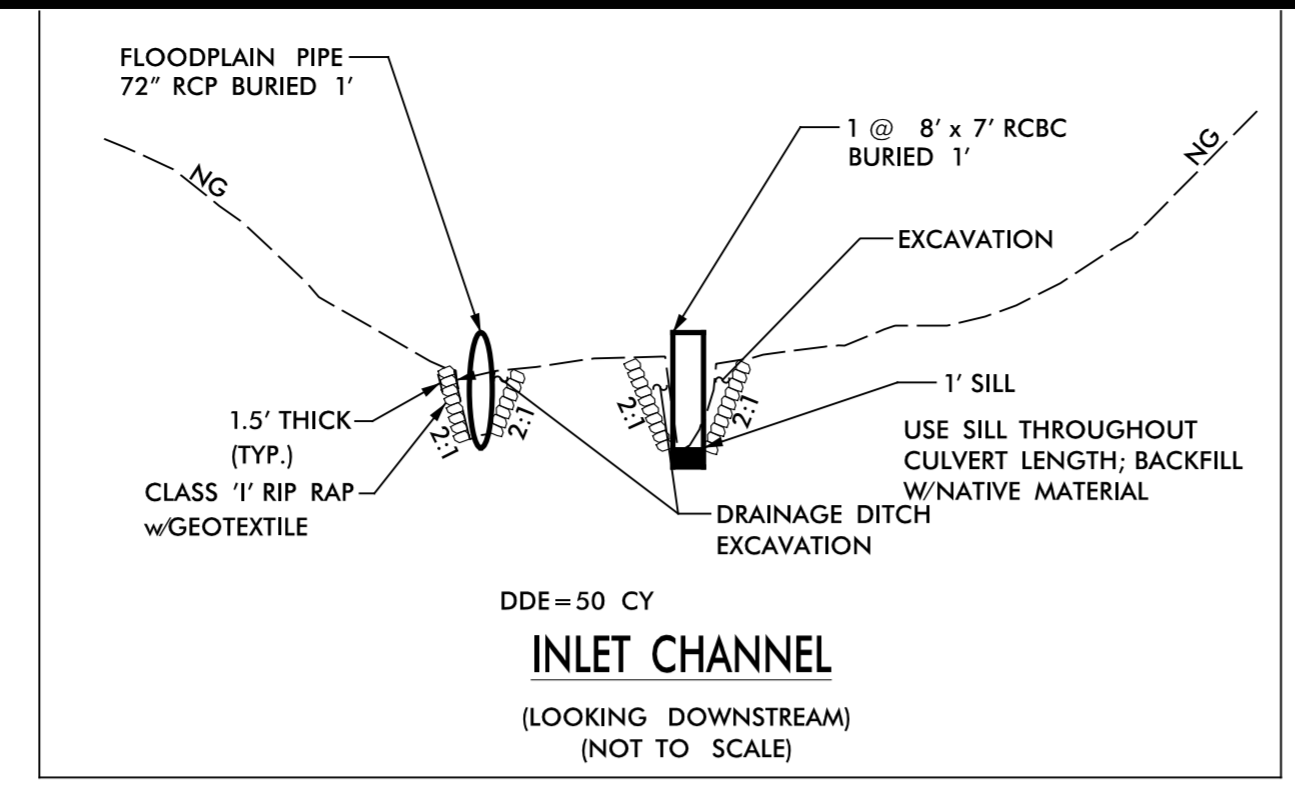

ICA Engineering
5121 Kingdom Way,
Suite 100
Raleigh, NC 27607
NC License No: F-0258

PROJECT REFERENCE NO. W-5516	SHEET NO. 11
RW SHEET NO.	
ROADWAY DESIGN ENGINEER DAVID C. WALLER SEAL 22606 NORTH CAROLINA PROFESSIONAL ENGINEER	HYDRAULICS ENGINEER STACEY H. BAILEY SEAL 24451 NORTH CAROLINA PROFESSIONAL ENGINEER
DocuSigned by: David C. Waller 7/21/2015	DocuSigned by: Stacey H. Bailey 7/21/2015

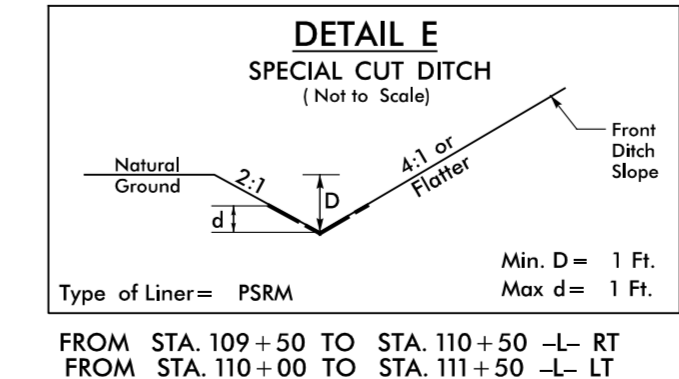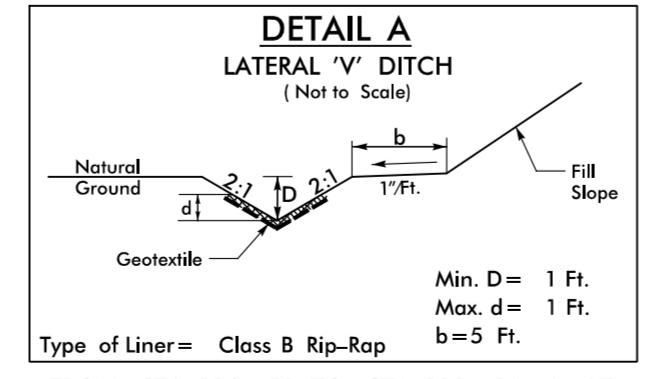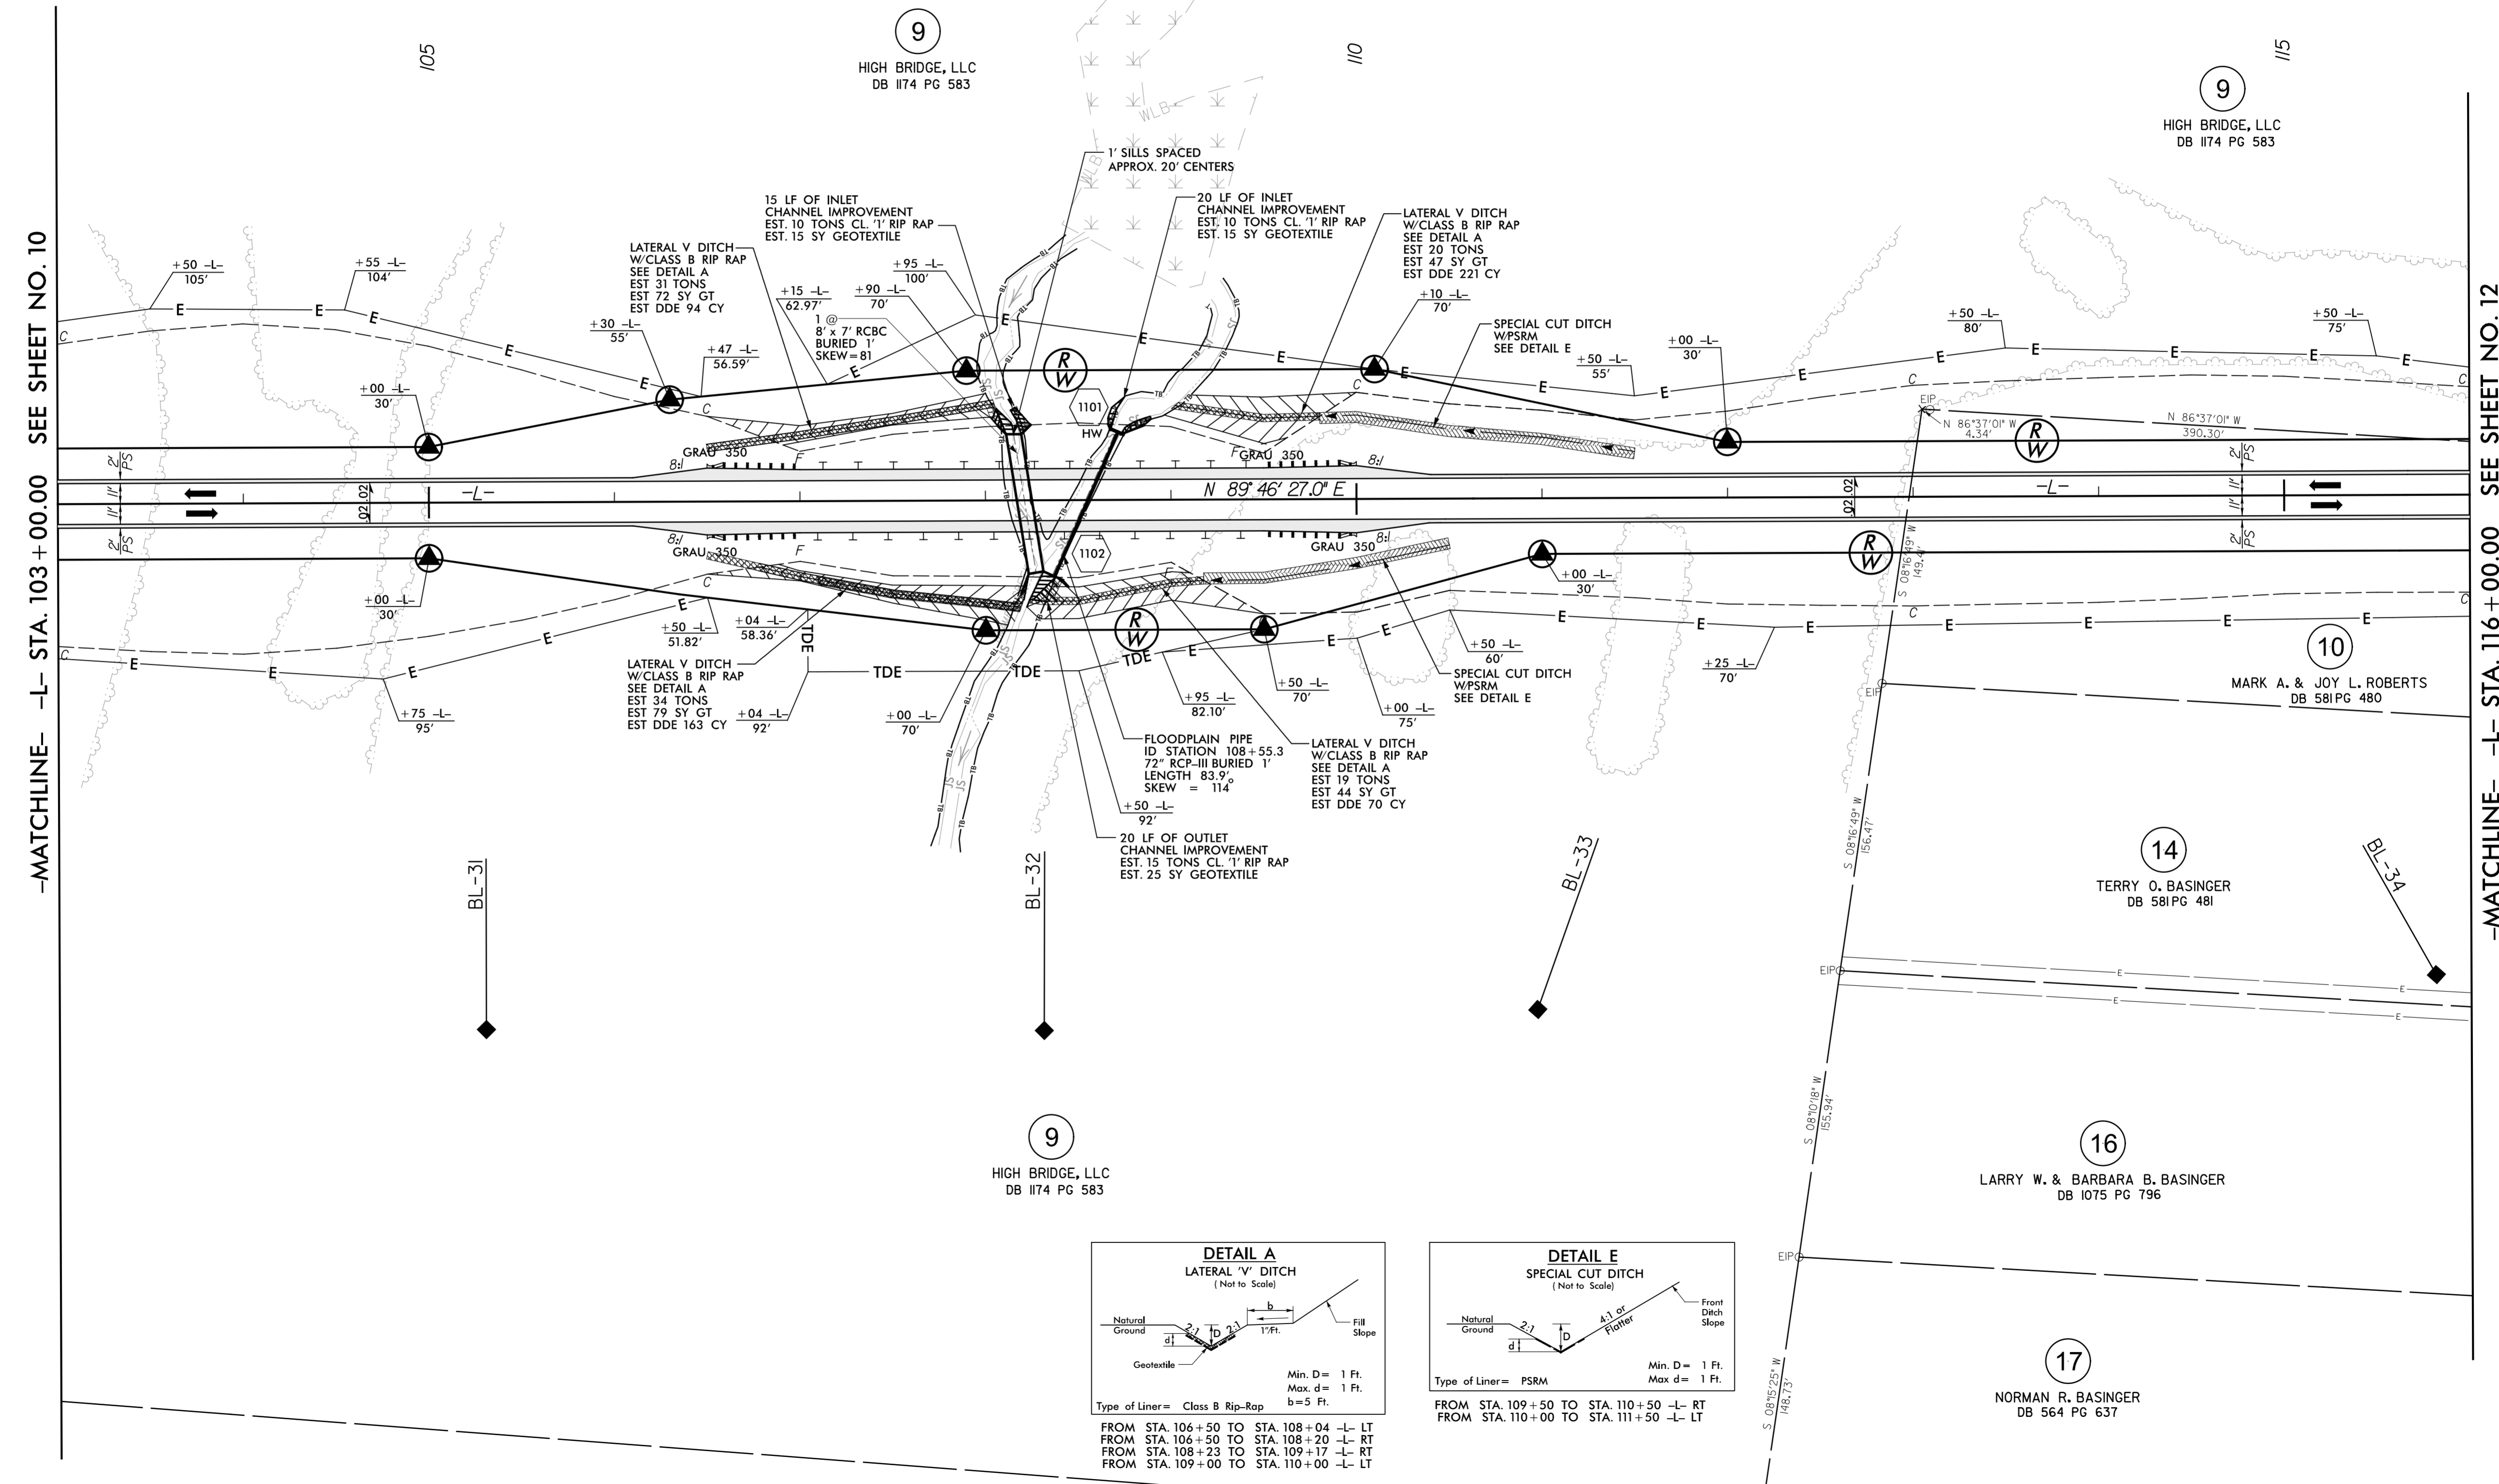

FOR -L- PROFILE, SEE SHEET 18