
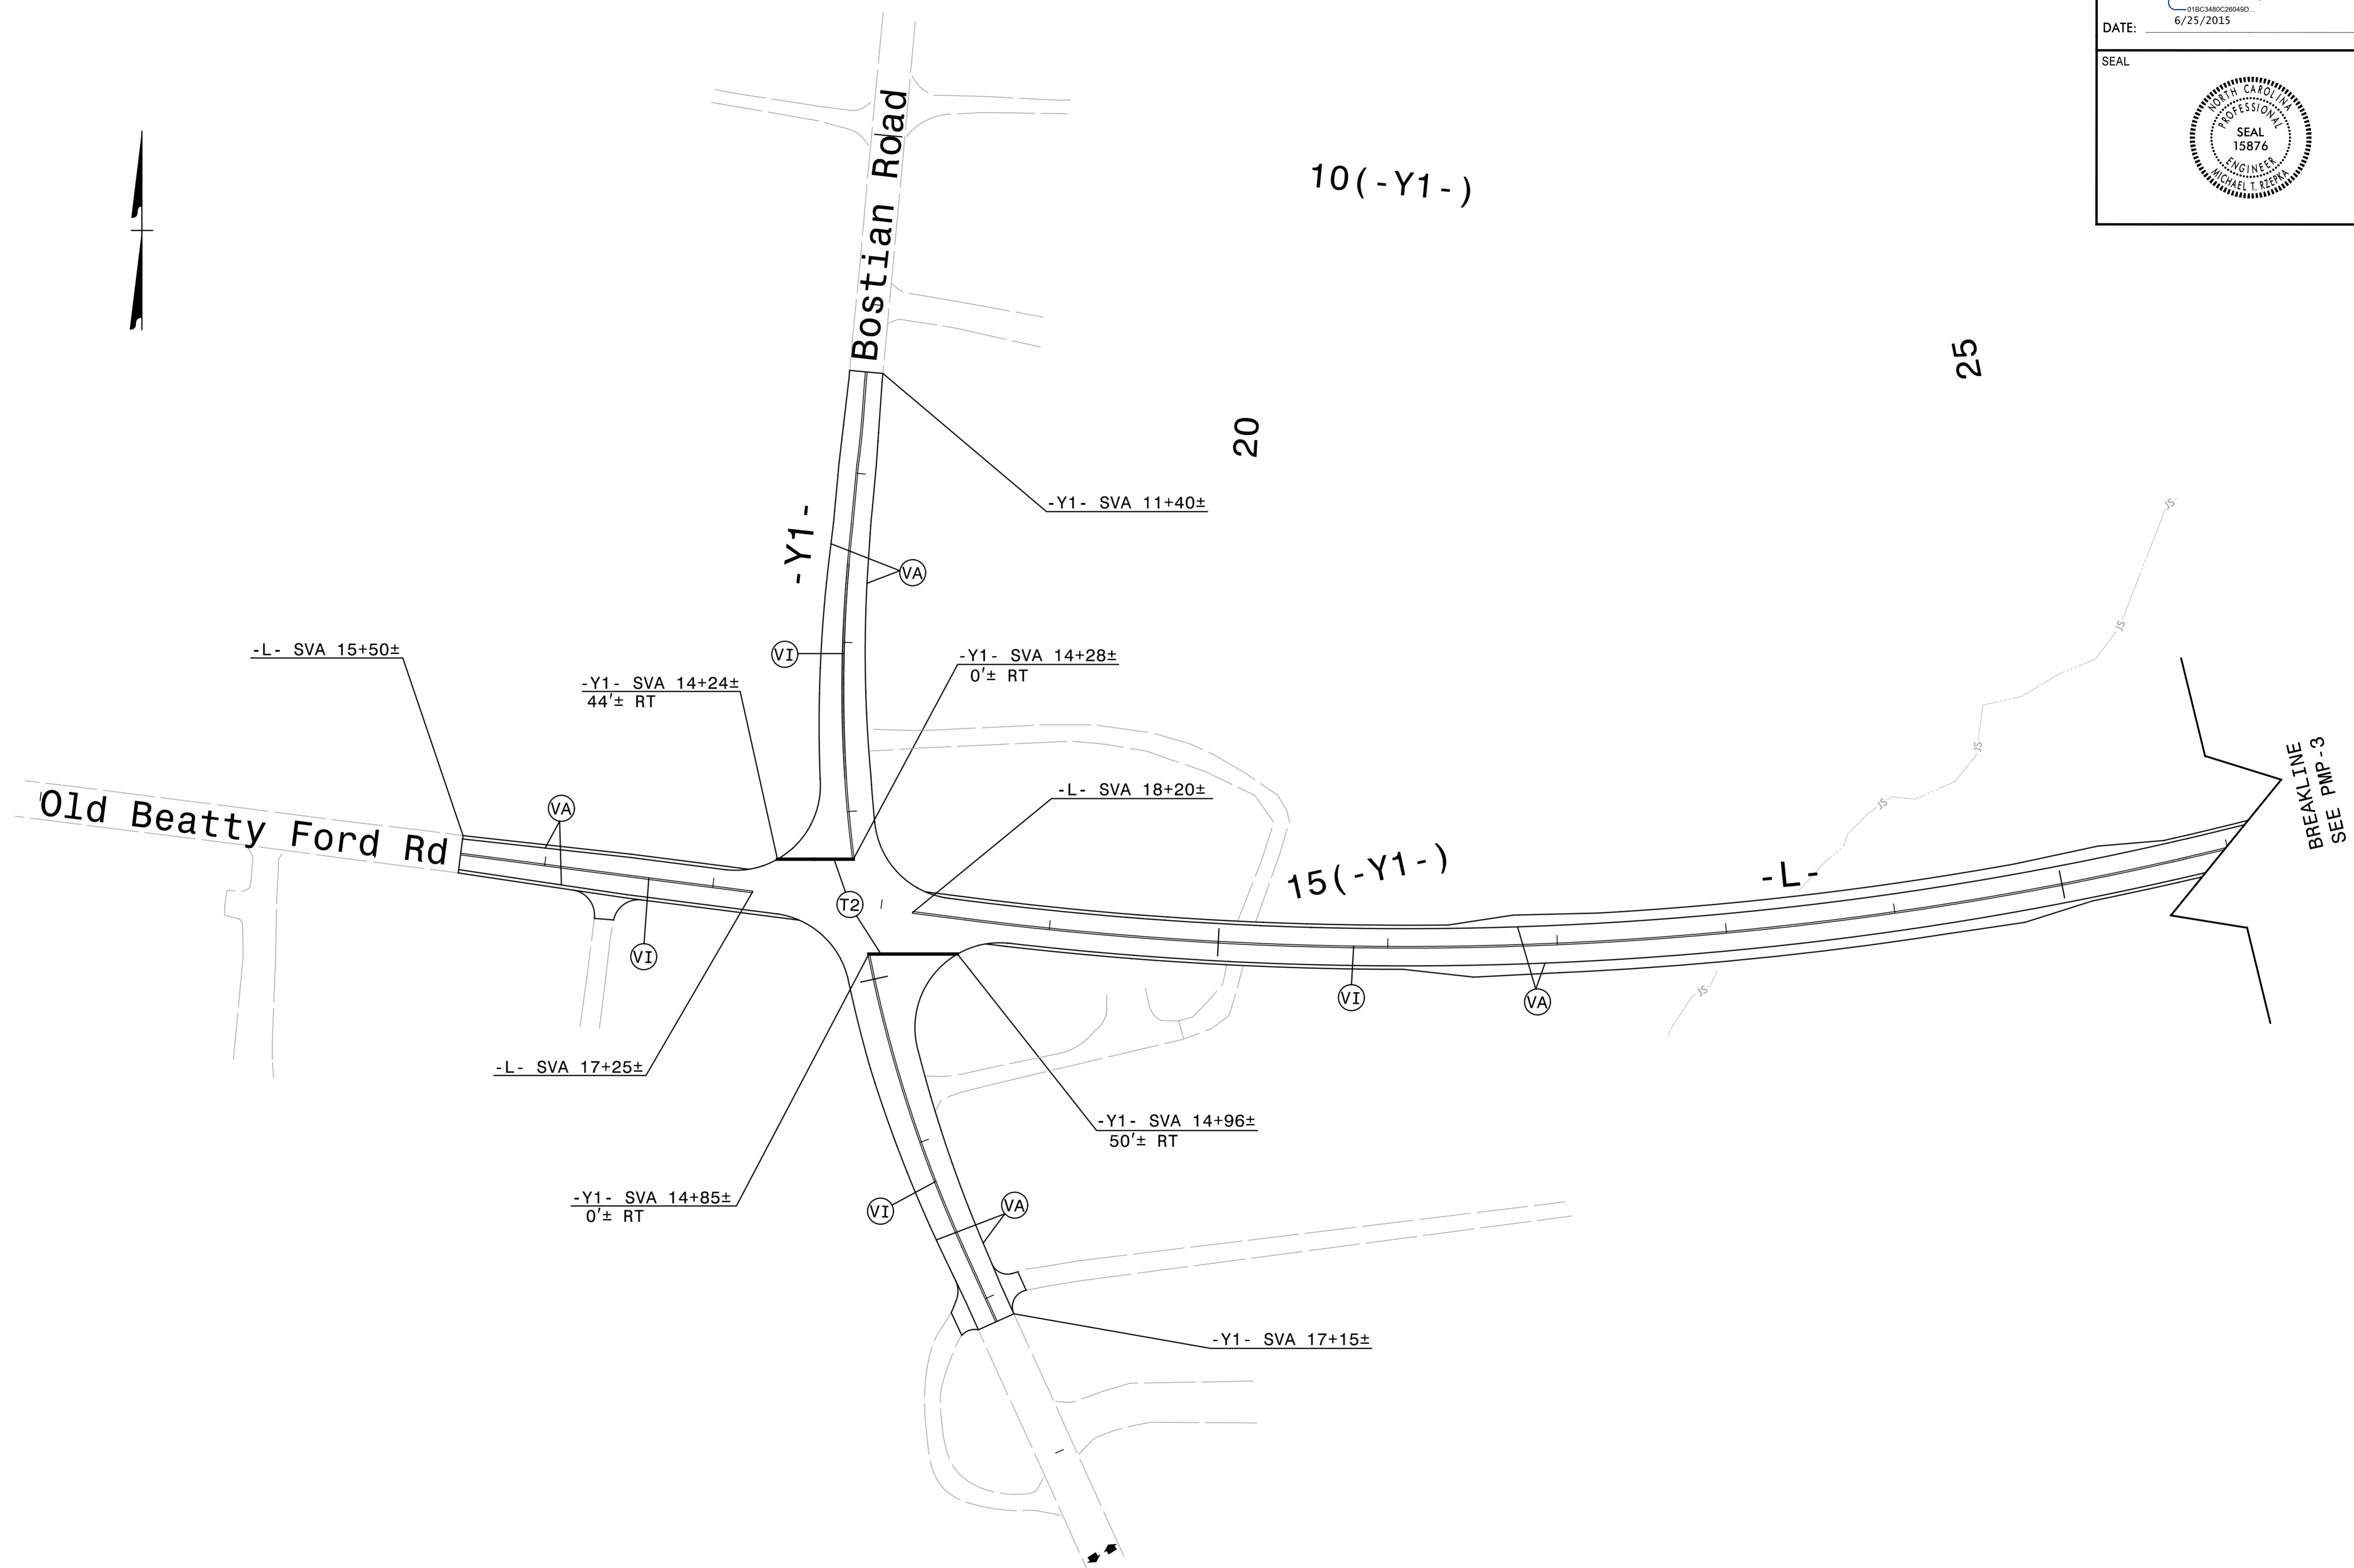


TIP NO. W-5516	SHEET NO. PMP-2
APPROVED: <i>Michael T. Ryopka</i> 6/25/2015	
DATE: 6/25/2015	
SEAL	

6/25/2015
R:\Traffic\Delinaction\w5516.pmp_dtl_01.dgn
ICA Engineering



PAVEMENT MARKING DETAIL