
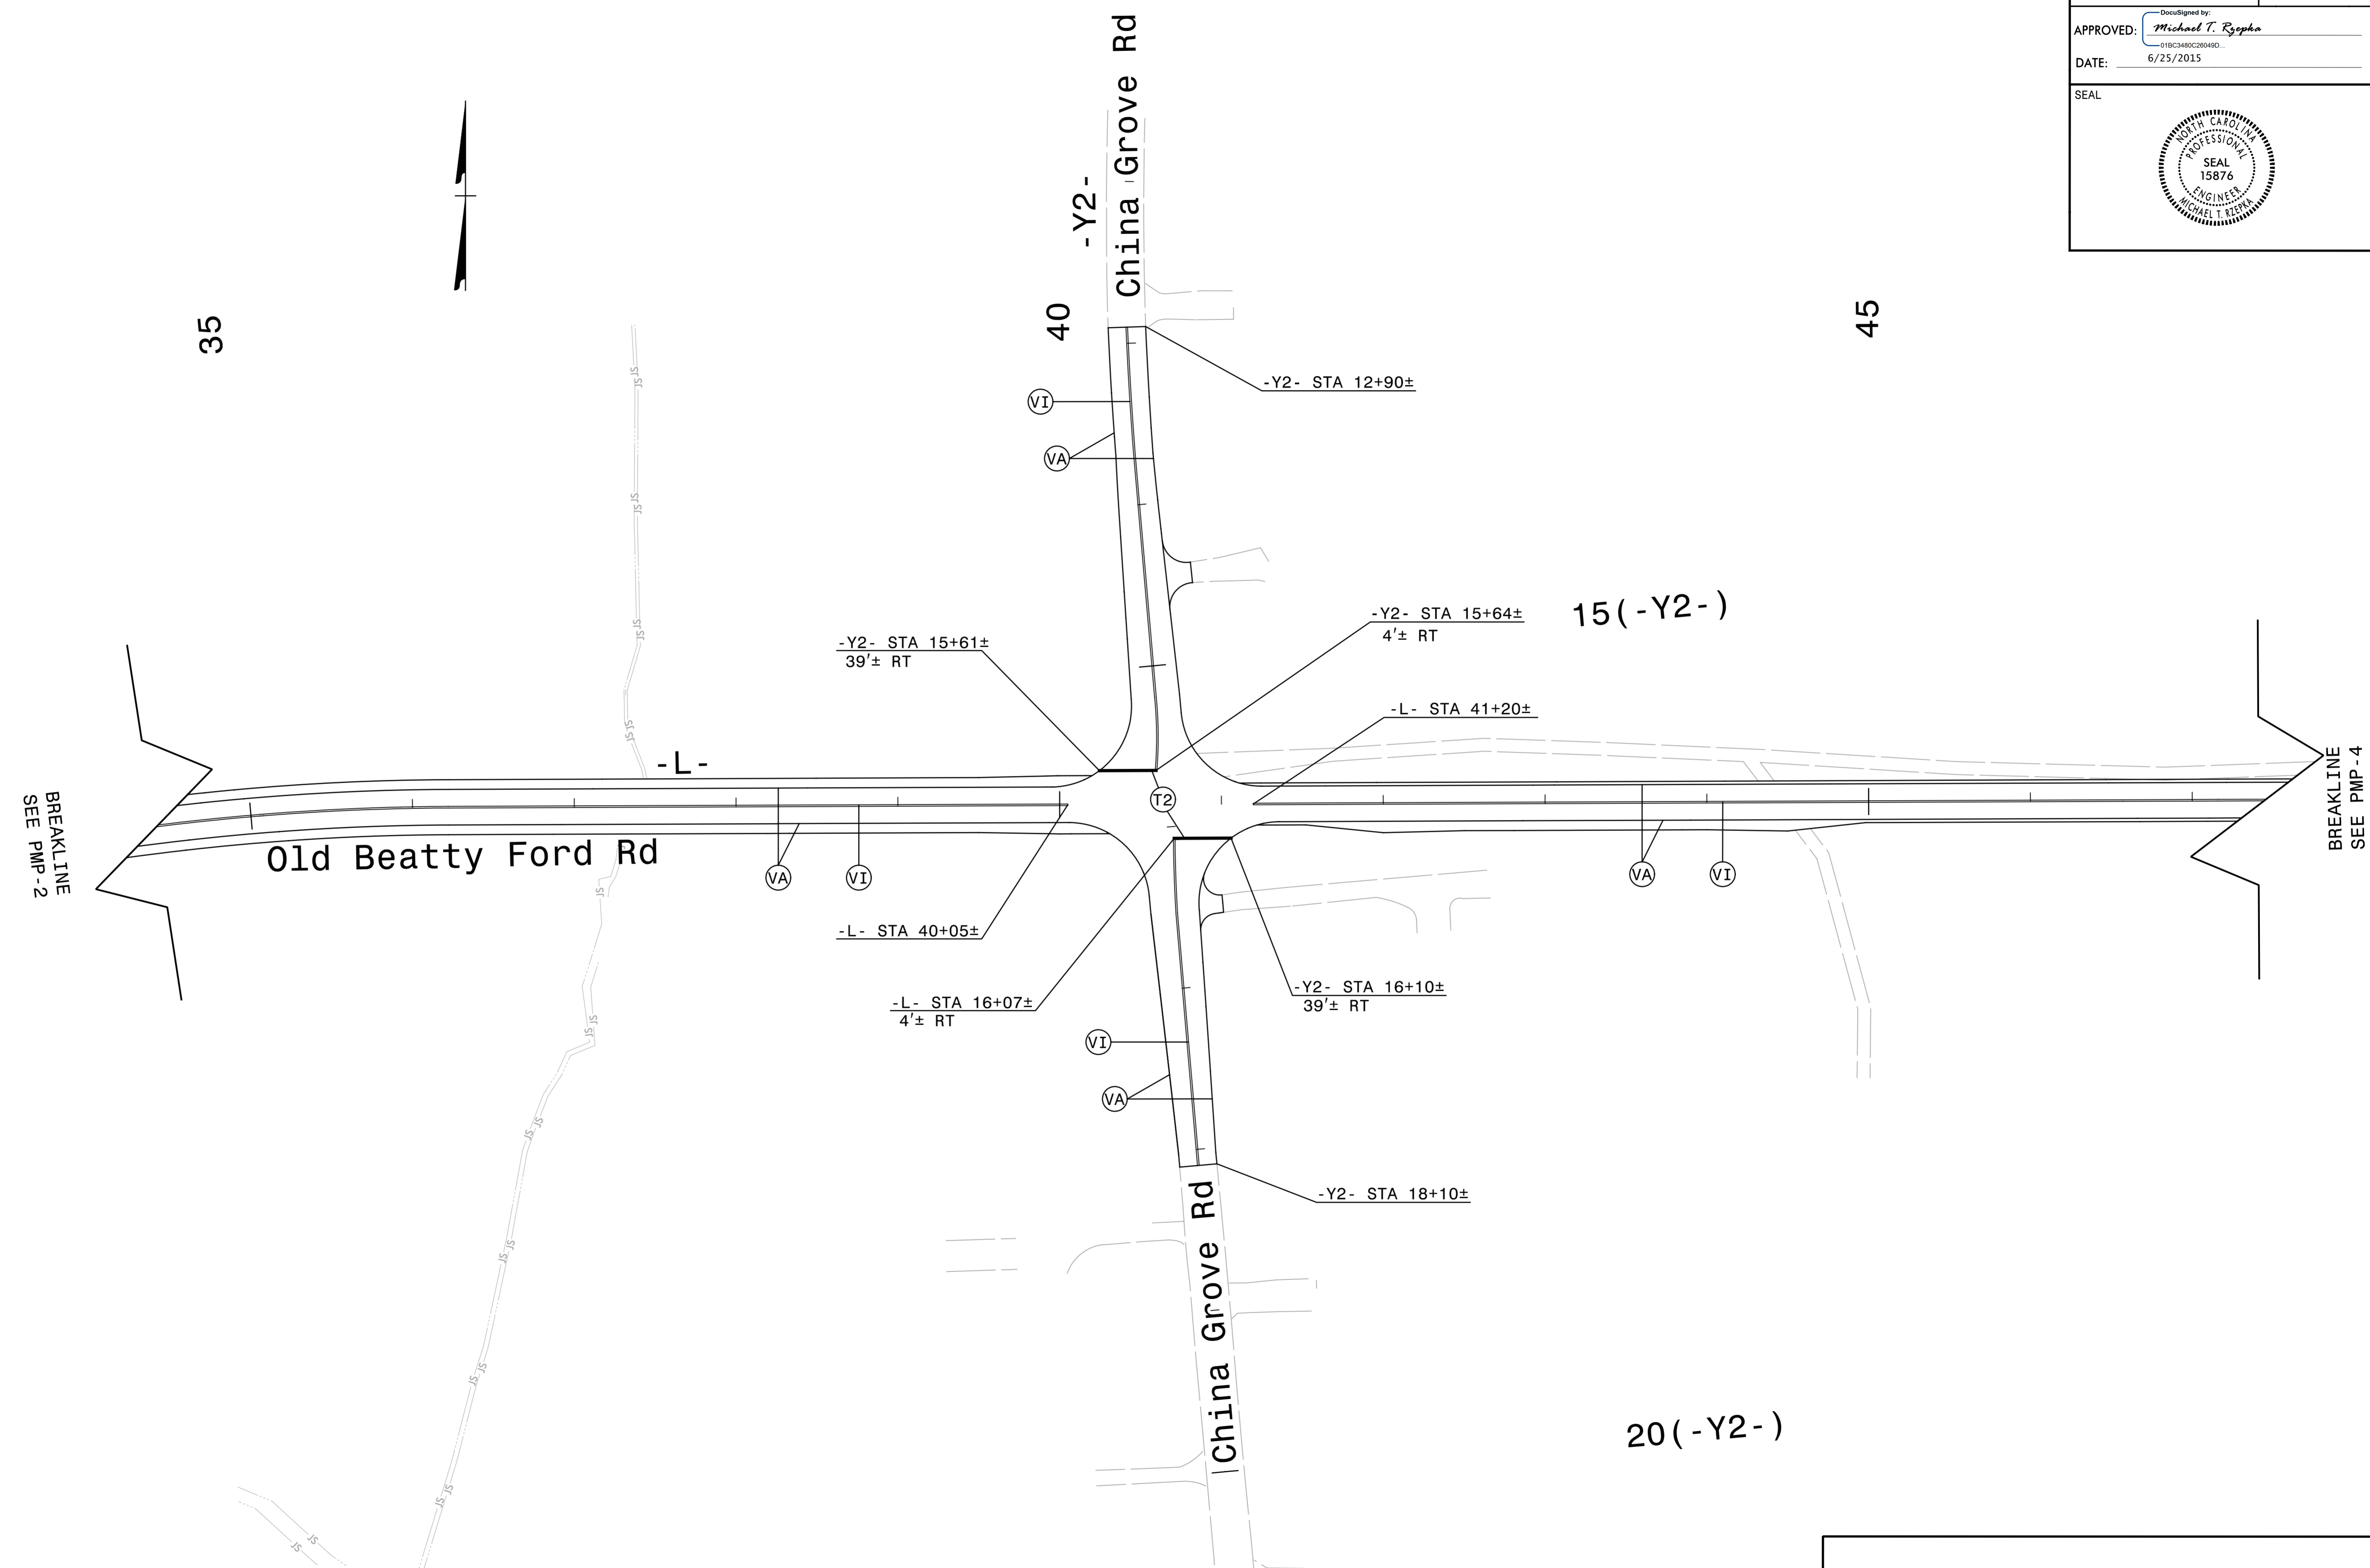


TIP NO. W-5516	SHEET NO. PMP-3
APPROVED: <i>Michael T. Ryepka</i> <small>018C348C26049D</small>	
DATE: 6/25/2015	
SEAL	

6/25/2015
 R:\Traffic\Delinect\w5516.pmp_dtl_02.dgn
 ICA Engineering



PAVEMENT MARKING DETAIL