
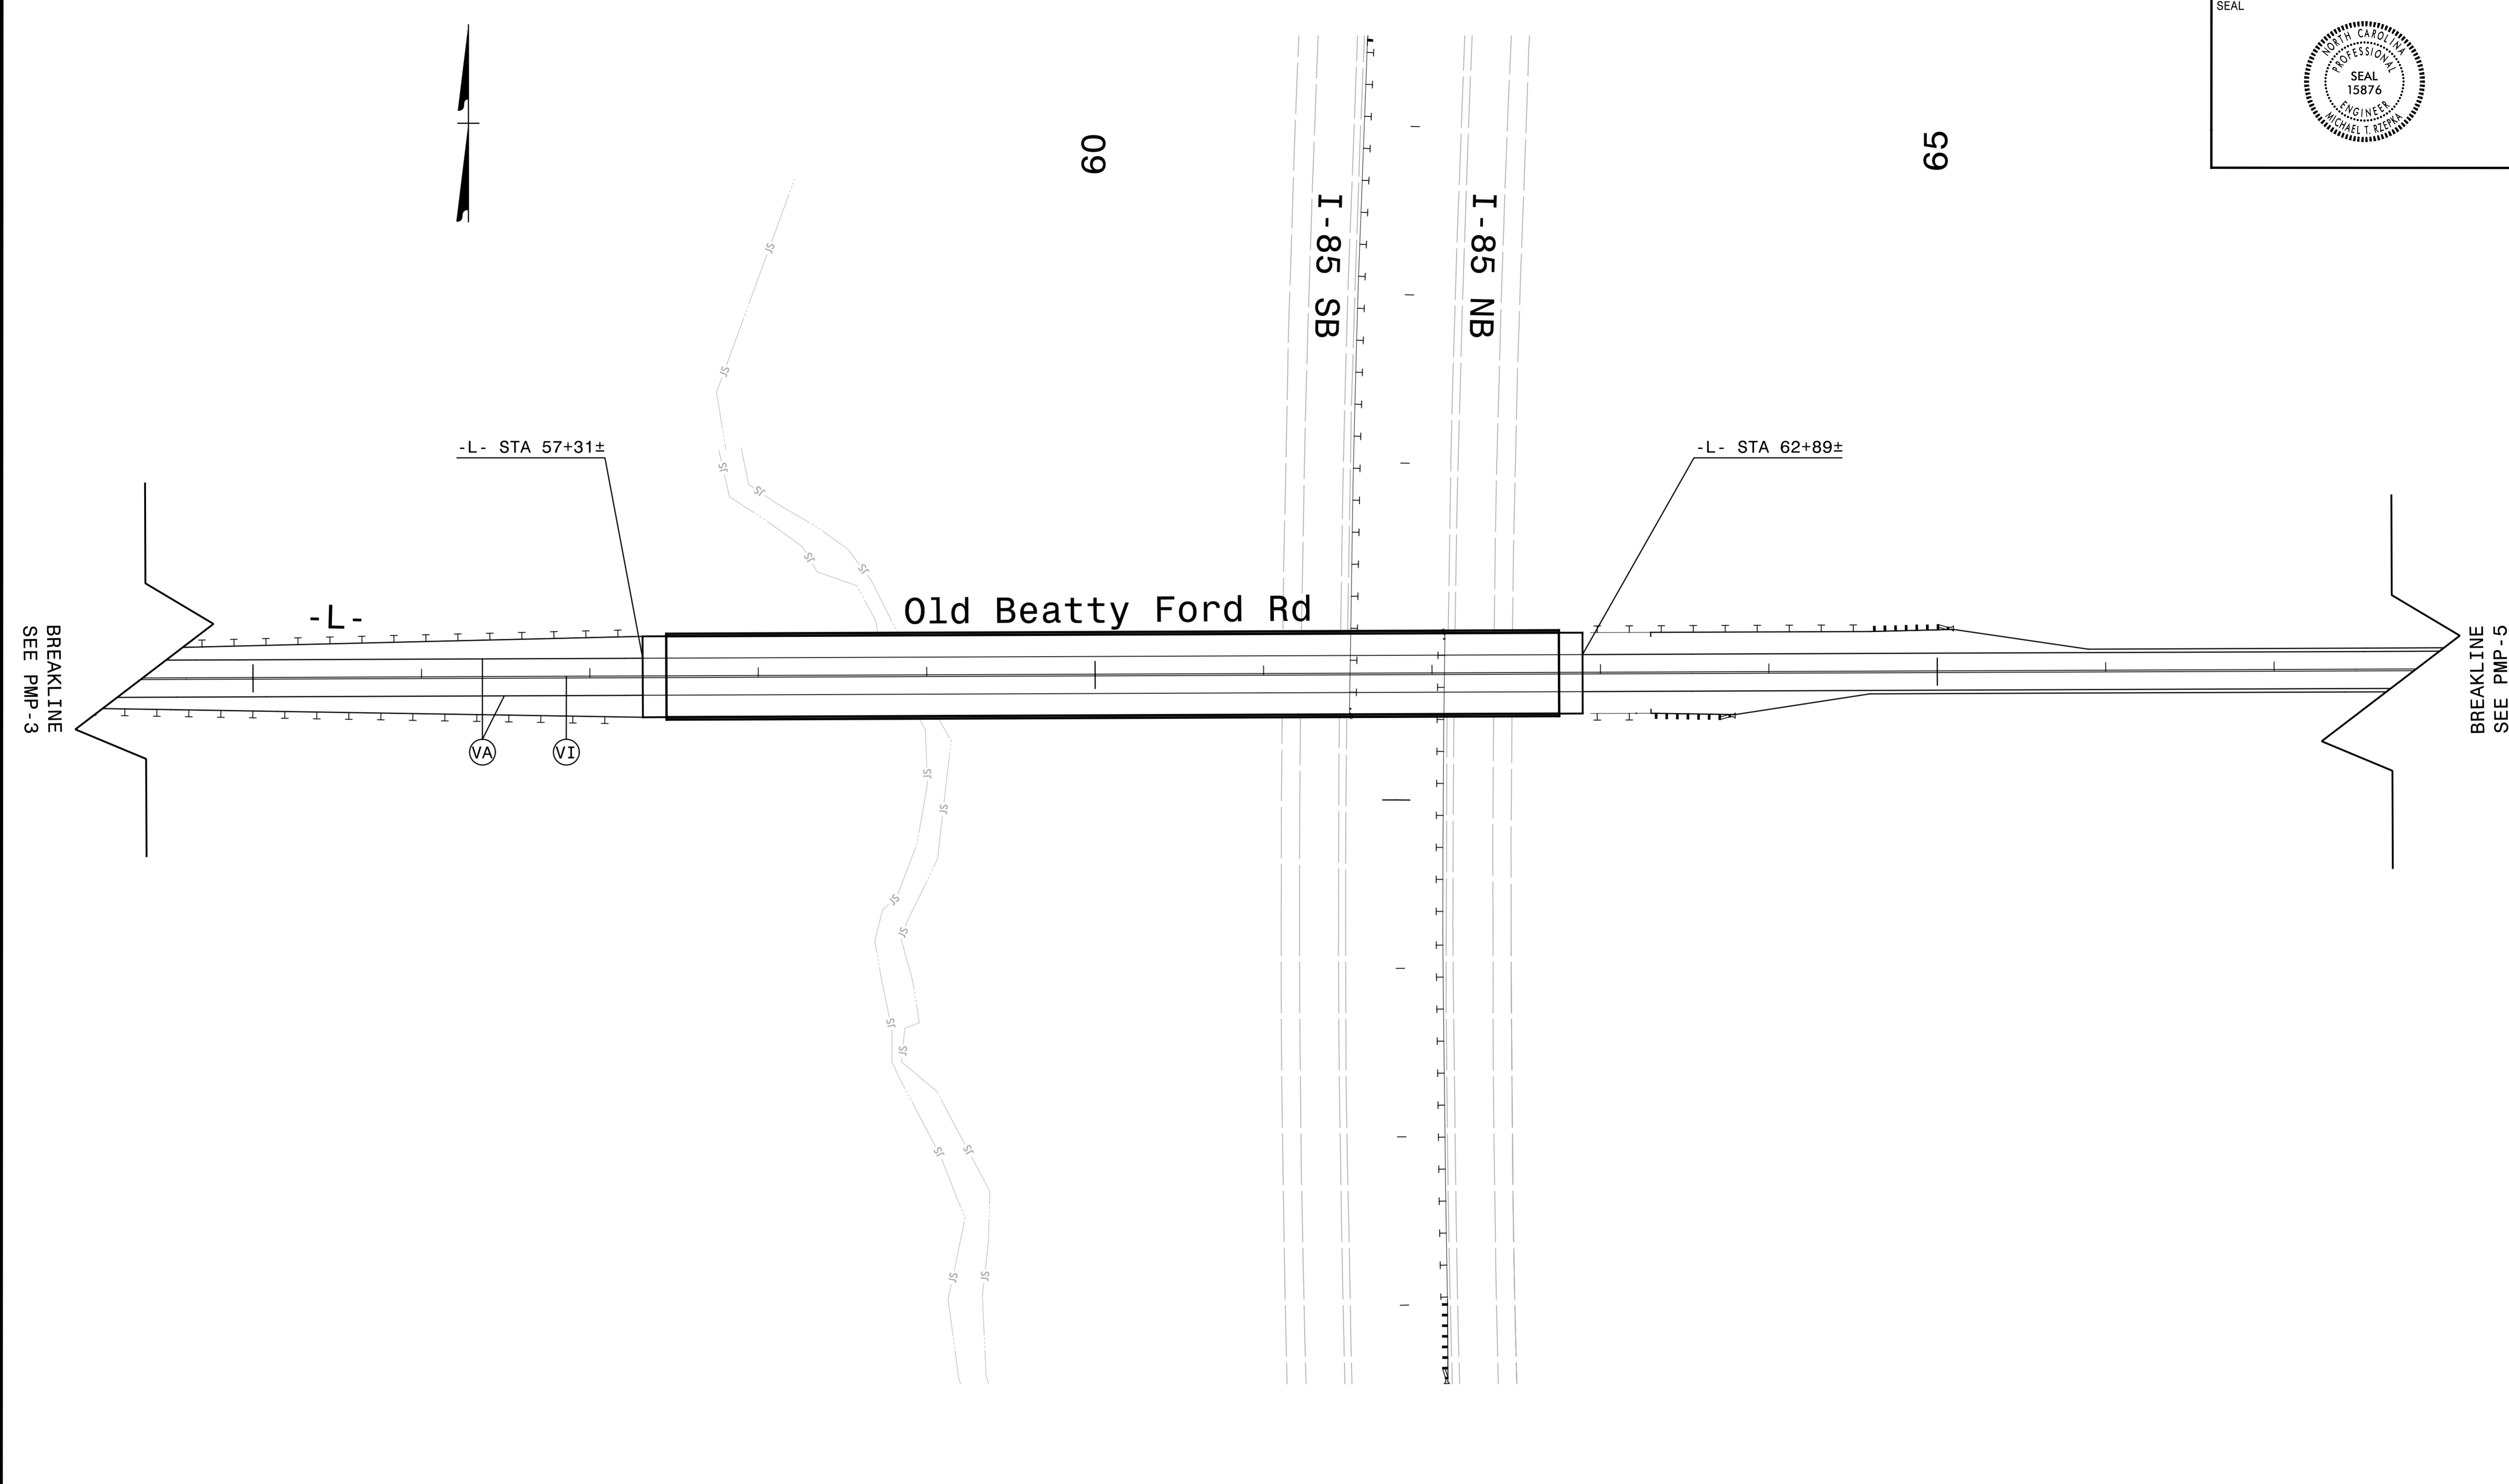


TIP NO. W-5516	SHEET NO. PMP-4
Approved by: <i>Michael T. Ryopka</i> <small>018C3480C28049D</small>	
DATE: 6/25/2015	
	



6/25/2015
 R:\Traffic\Delinect\w5516.pmp_dtl_03.dgn
 ICA Engineering



PAVEMENT MARKING DETAIL