


TIP NO. W-5516	SHEET NO. PMP-5
APPROVED: <i>Michael T. Ryzepka</i> 018034802200490	
DATE: 6/25/2015	
SEAL	



6/25/2015
 R:\Traffic\Delinaction\w5516.pmp_dtl_04.dgn
 ICA Engineering

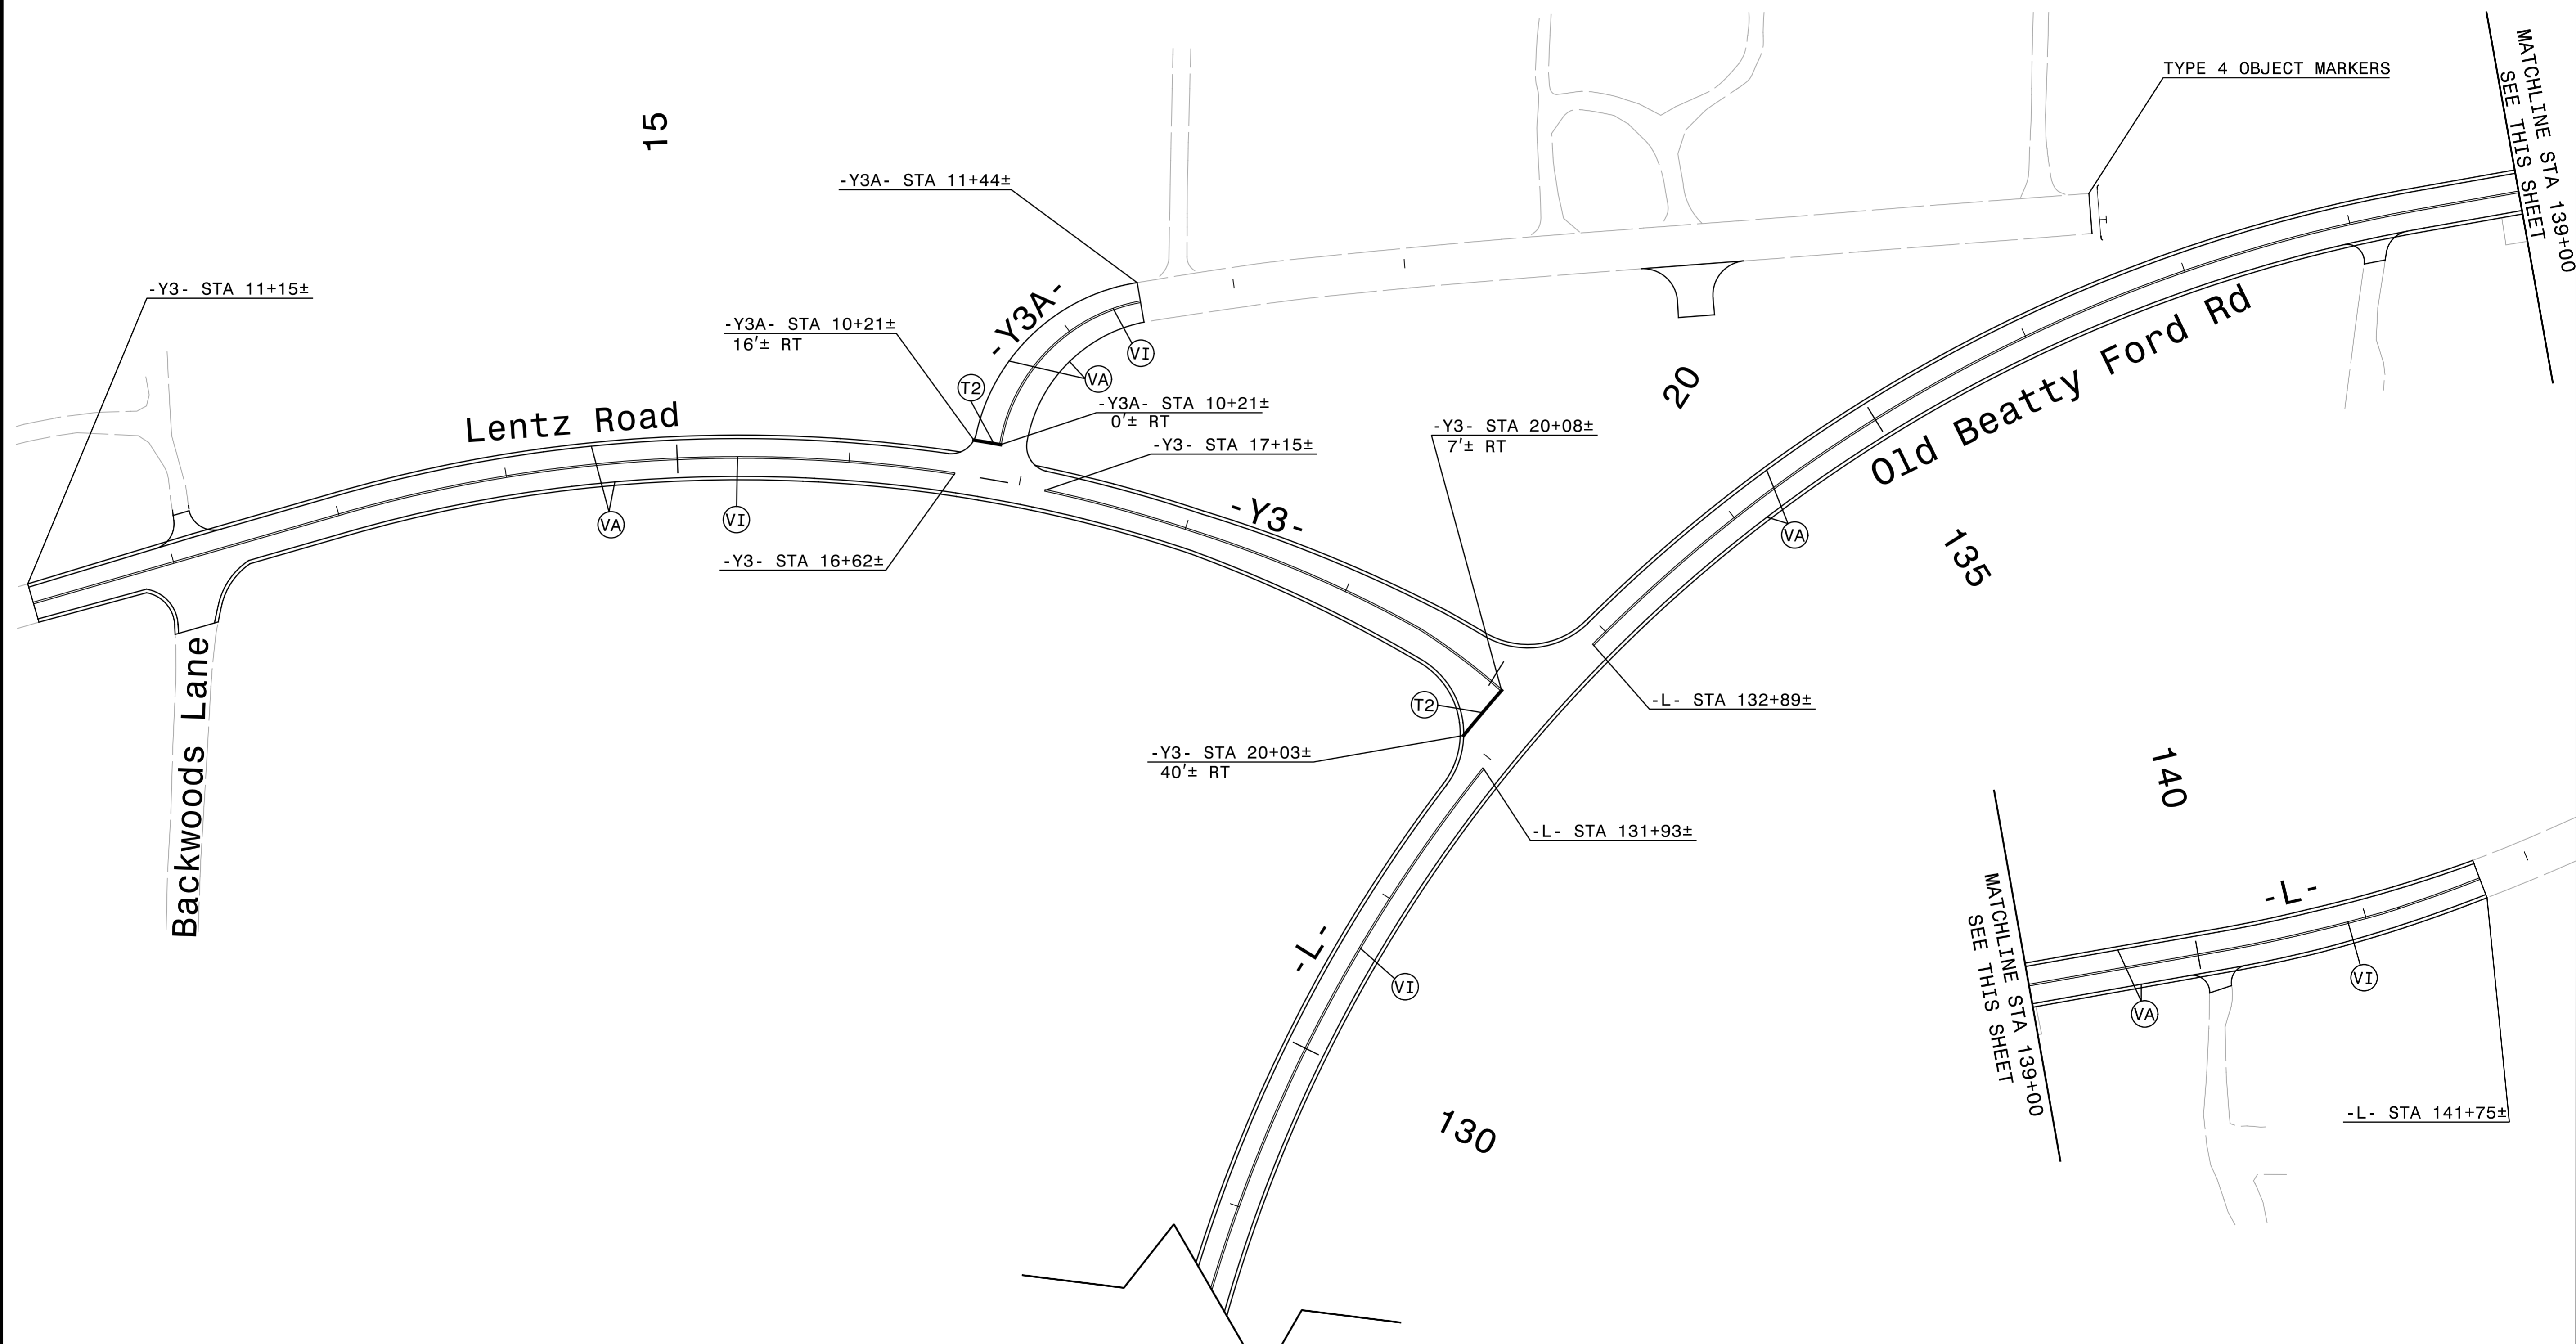

PAVEMENT MARKING DETAIL