


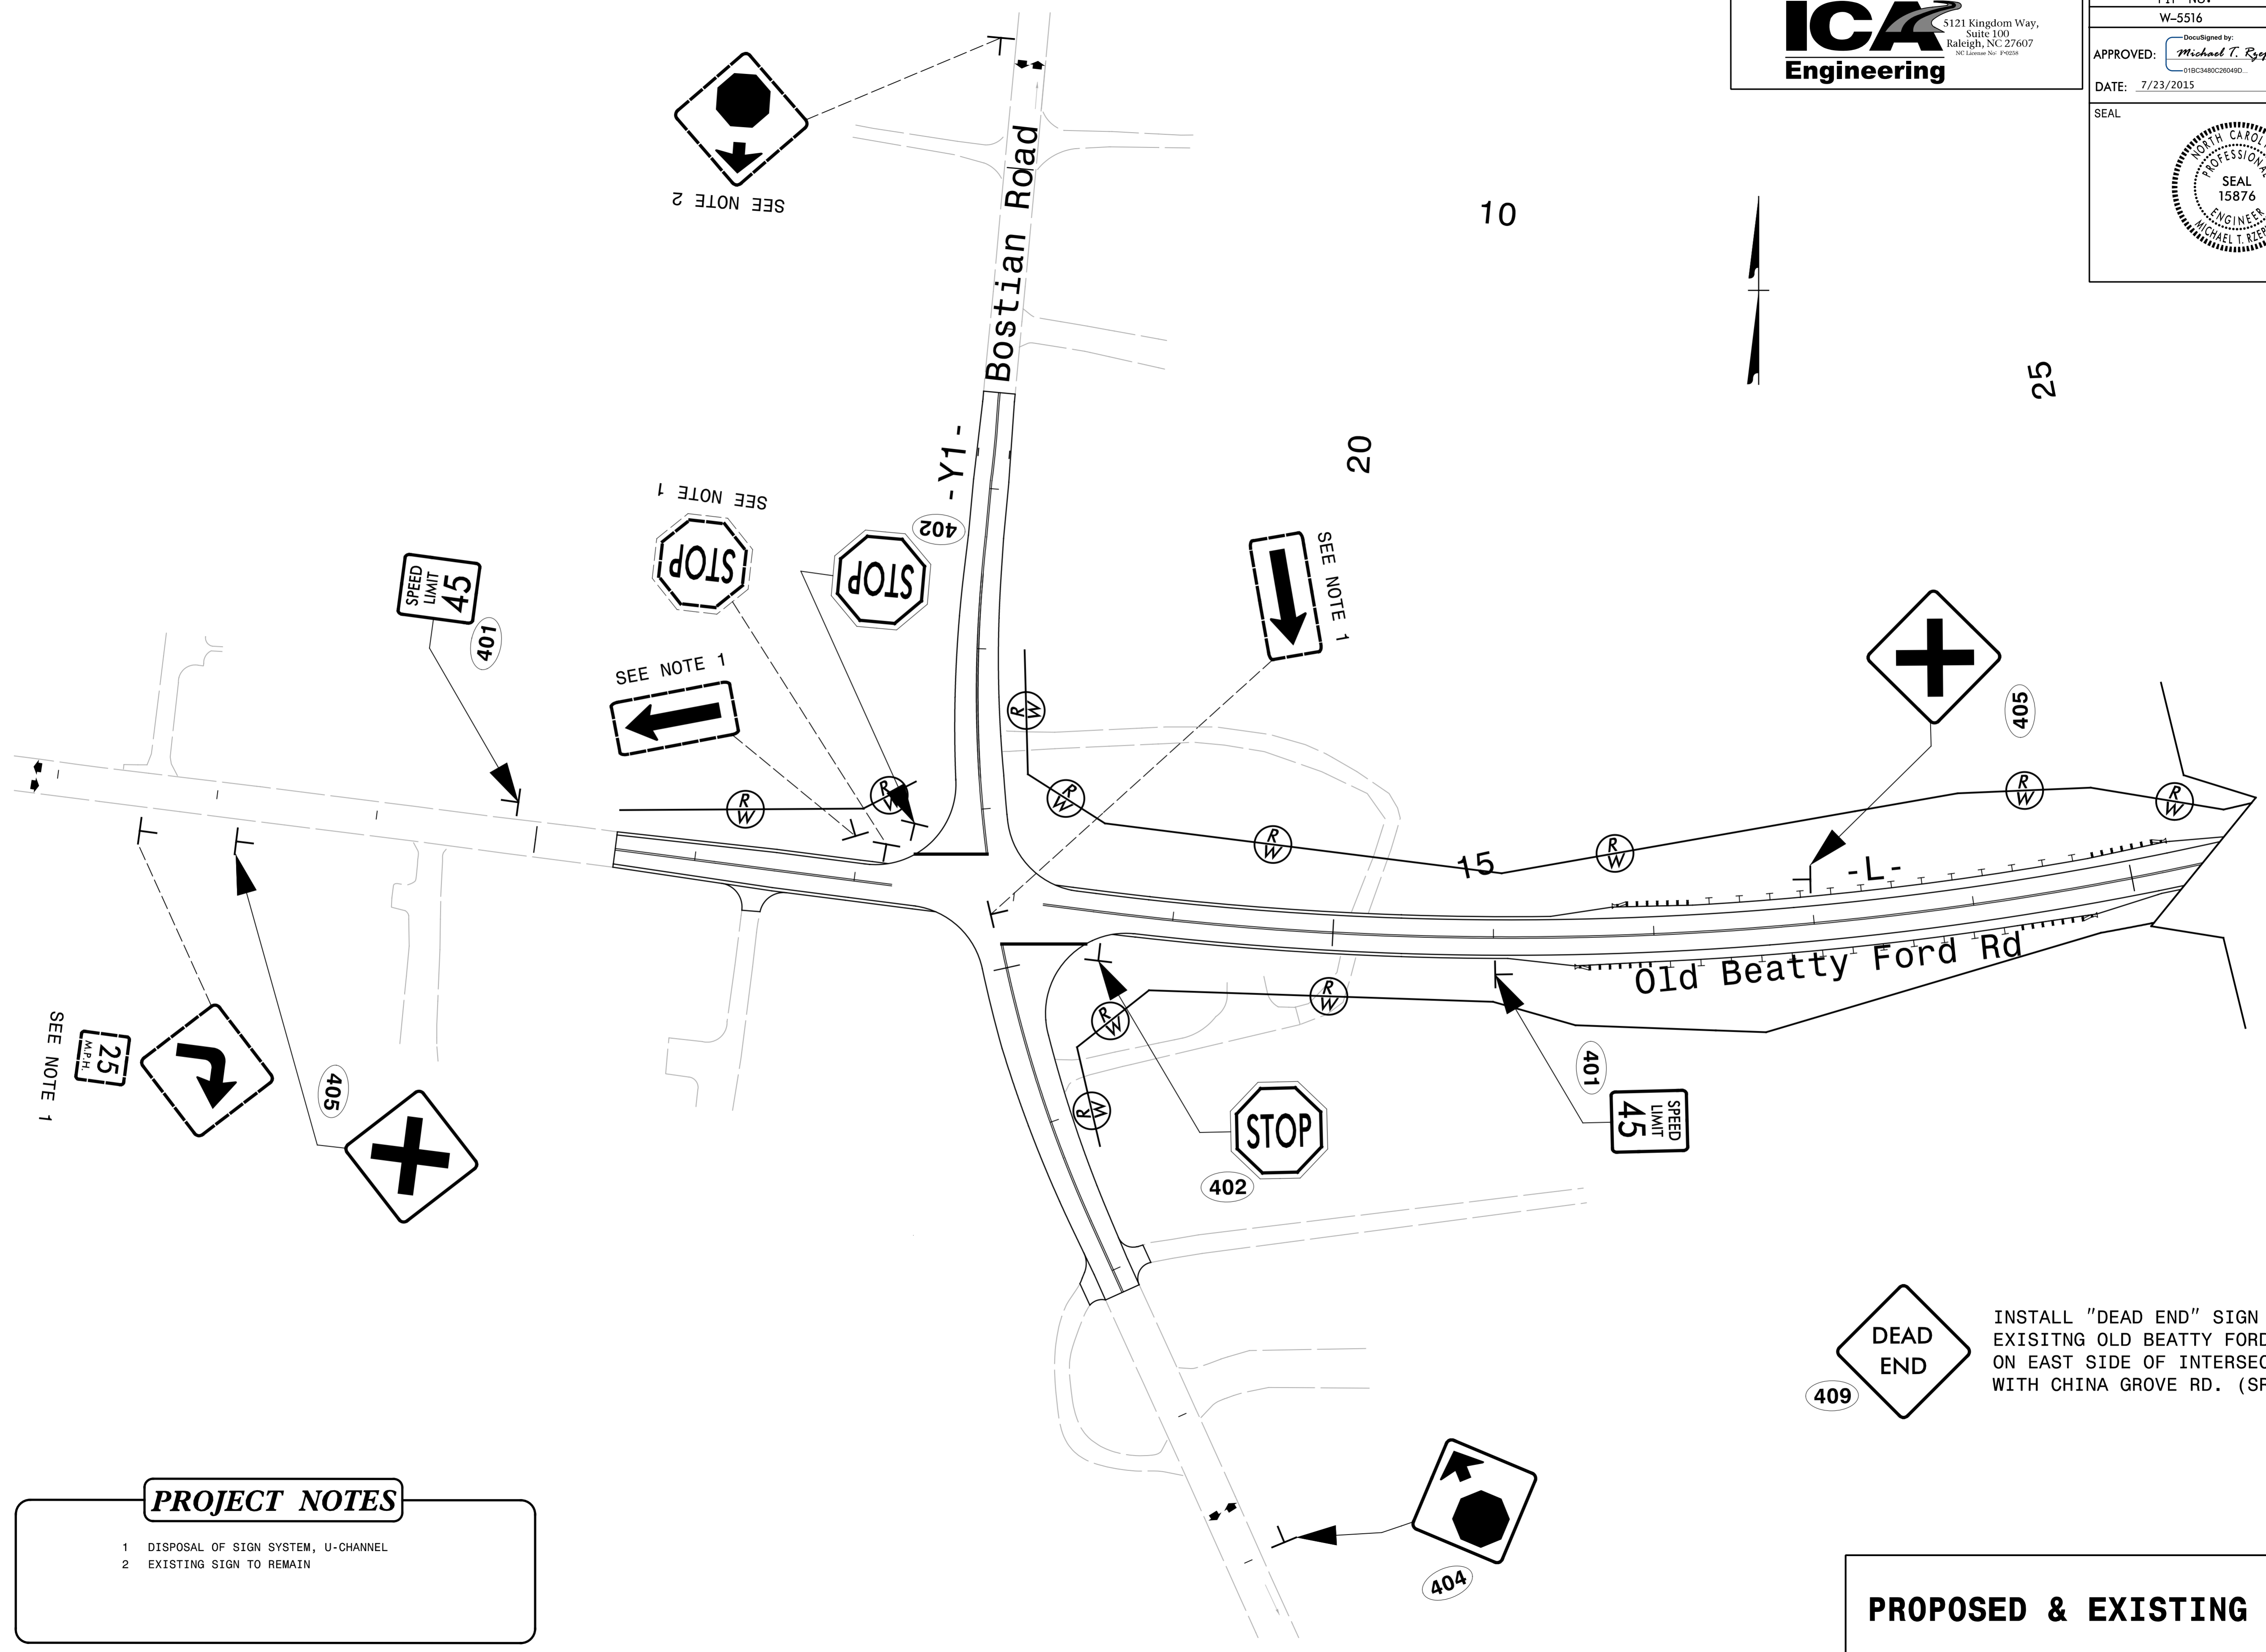

TIP NO. W-5516	SHEET NO. SIGN-3
APPROVED: <i>Michael T. Rzepka</i> 018C3480C28048D	
DATE: 7/23/2015	
SEAL	



**PROJECT NOTES**

- 1 DISPOSAL OF SIGN SYSTEM, U-CHANNEL
- 2 EXISTING SIGN TO REMAIN

**PROPOSED & EXISTING SIGNS**

7/20/2015 7:20:20 AM \\server\signing\w5516\_sign-dtl.01.dgn  
ICA Engineering