




TIP NO. W-5516	SHEET NO. SIGN-4
APPROVED: <i>Michael T. Rzepka</i> DATE: 7/23/2015	
SEAL 	

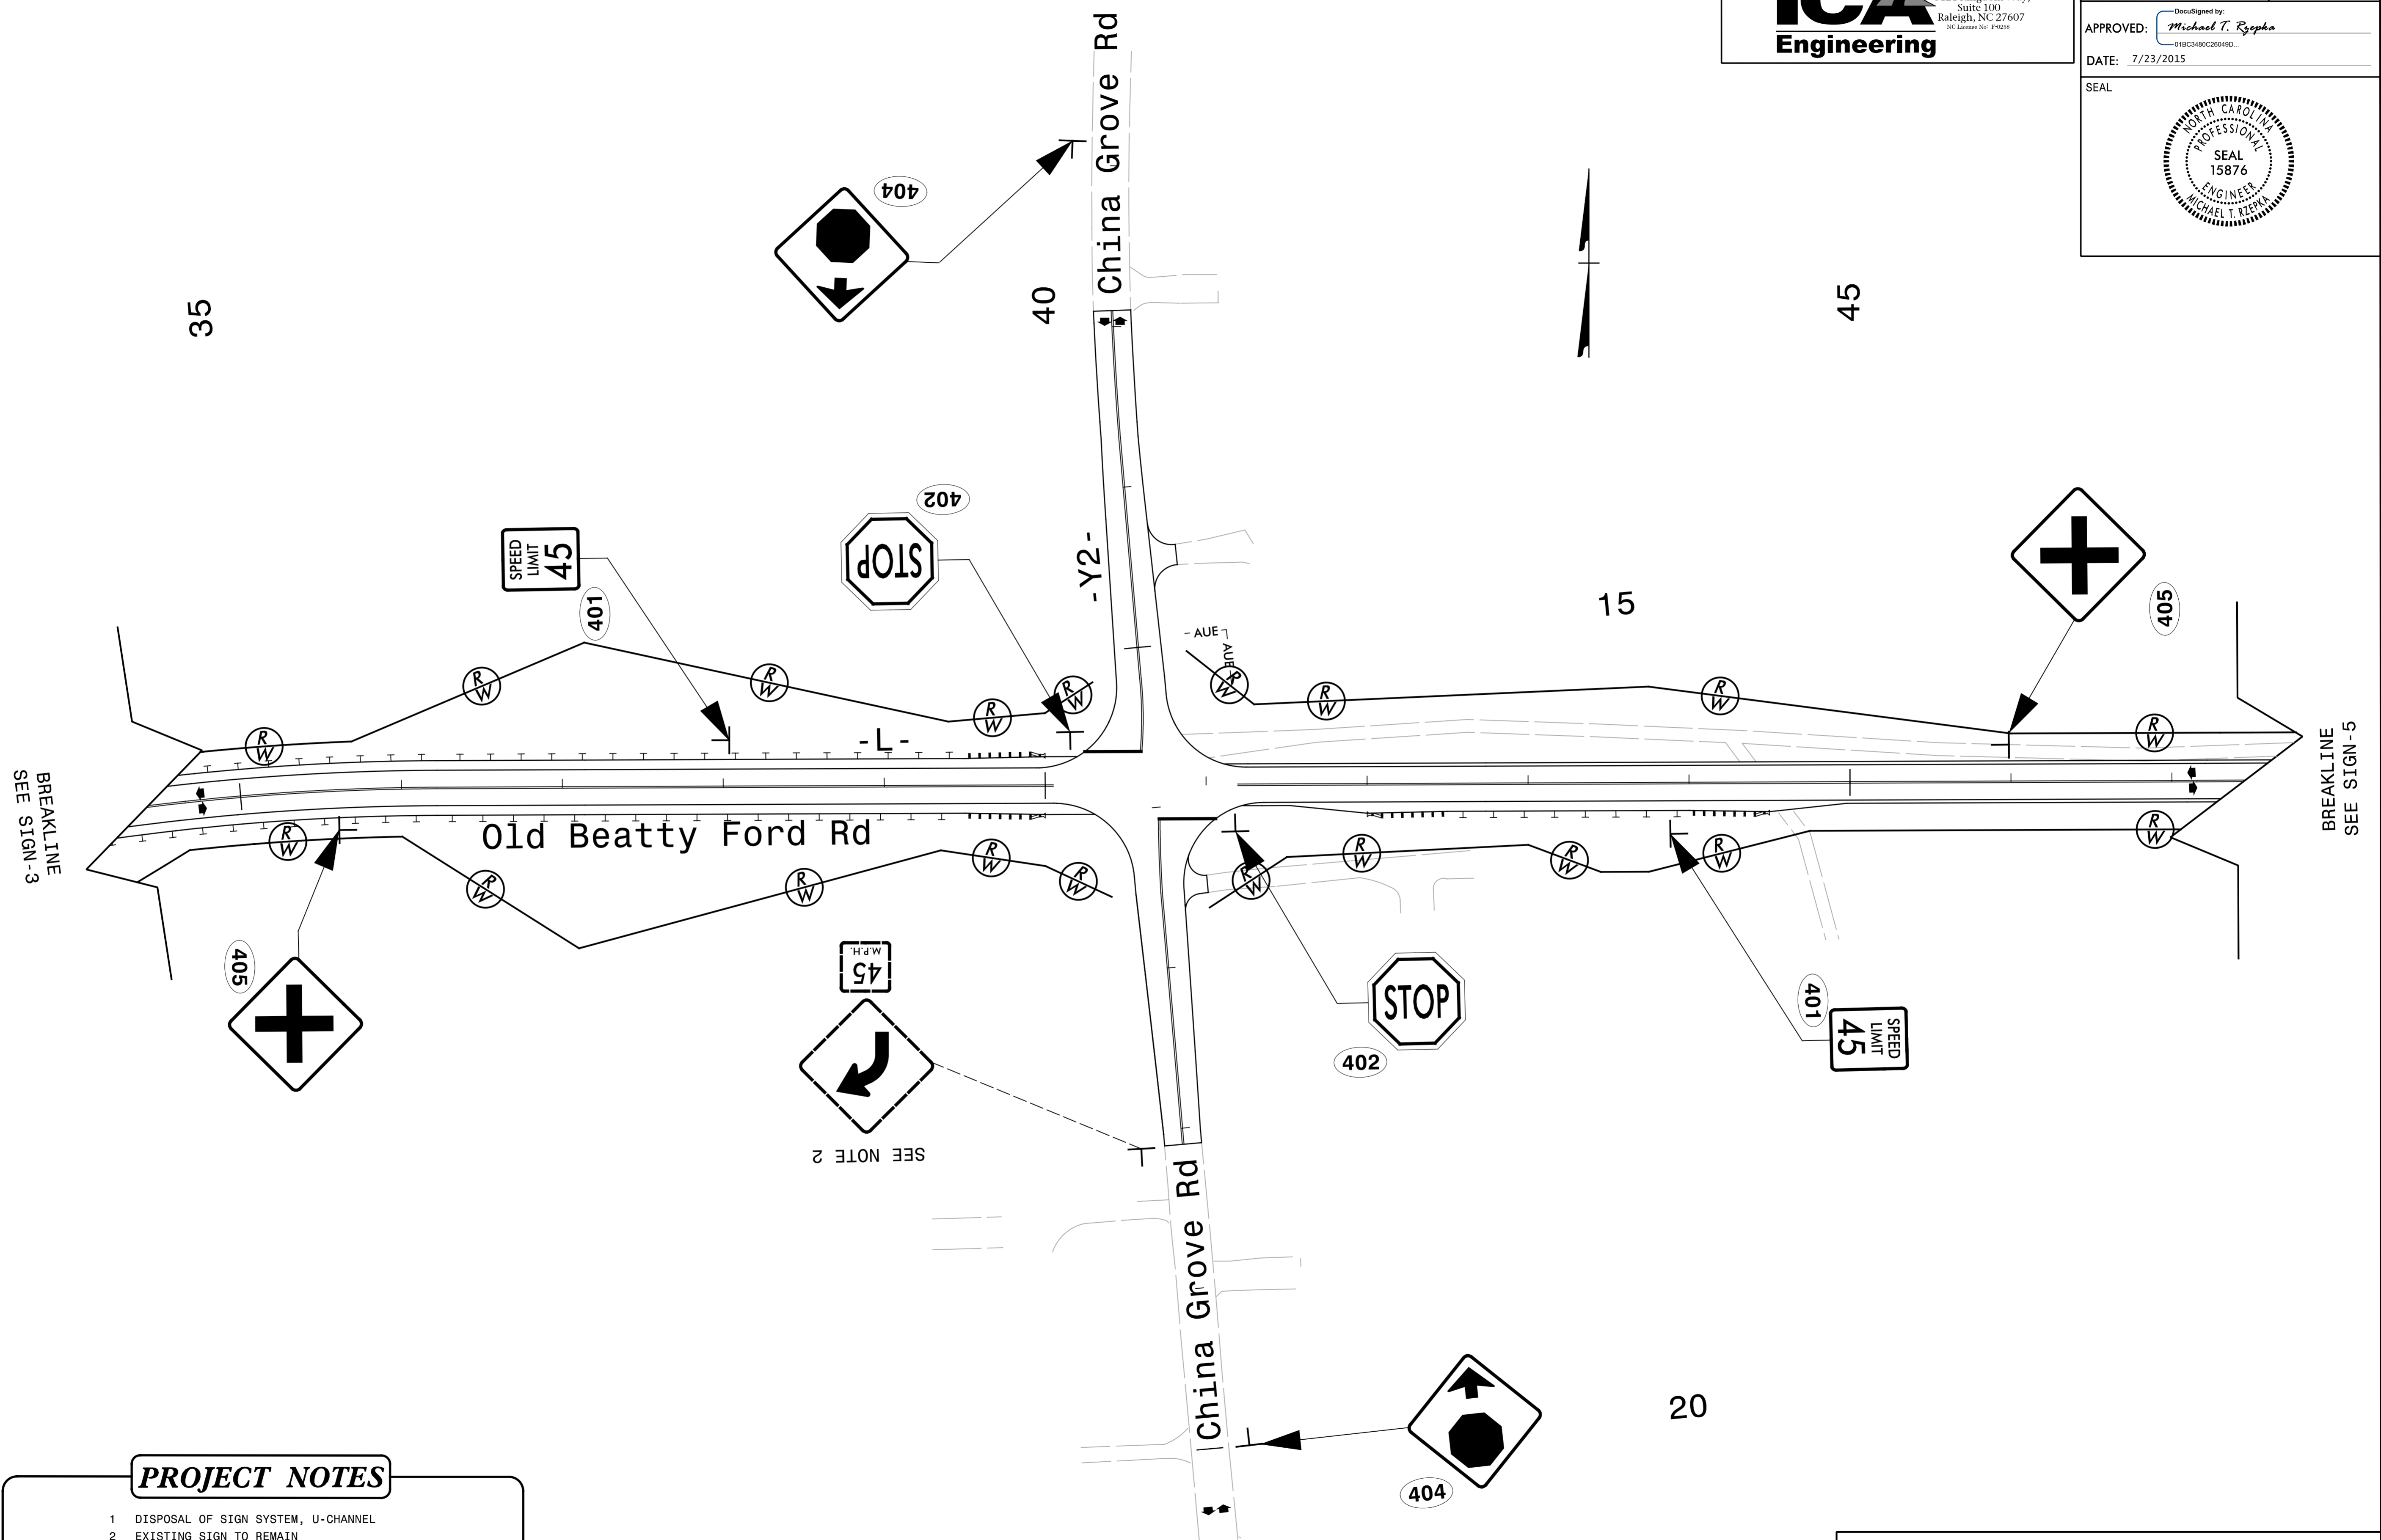

- PROJECT NOTES**
- 1 DISPOSAL OF SIGN SYSTEM, U-CHANNEL
  - 2 EXISTING SIGN TO REMAIN

**PROPOSED & EXISTING SIGNS**

7/20/2015  
 R:\Traffic\Signing\w5516\_sign-dtl.02.dgn  
 ICA Engineering